



16/12/86.


SS Swansea
Copy London
14/4/13.

SS Swansea of London
Sketch ref. 6501

No 322 S.S.
PROFILE

Spar Decked Steamer

SCALE 1/8" INCH = 1 FOOT
Length 311 1/2 ft. plan drawn 310 ft

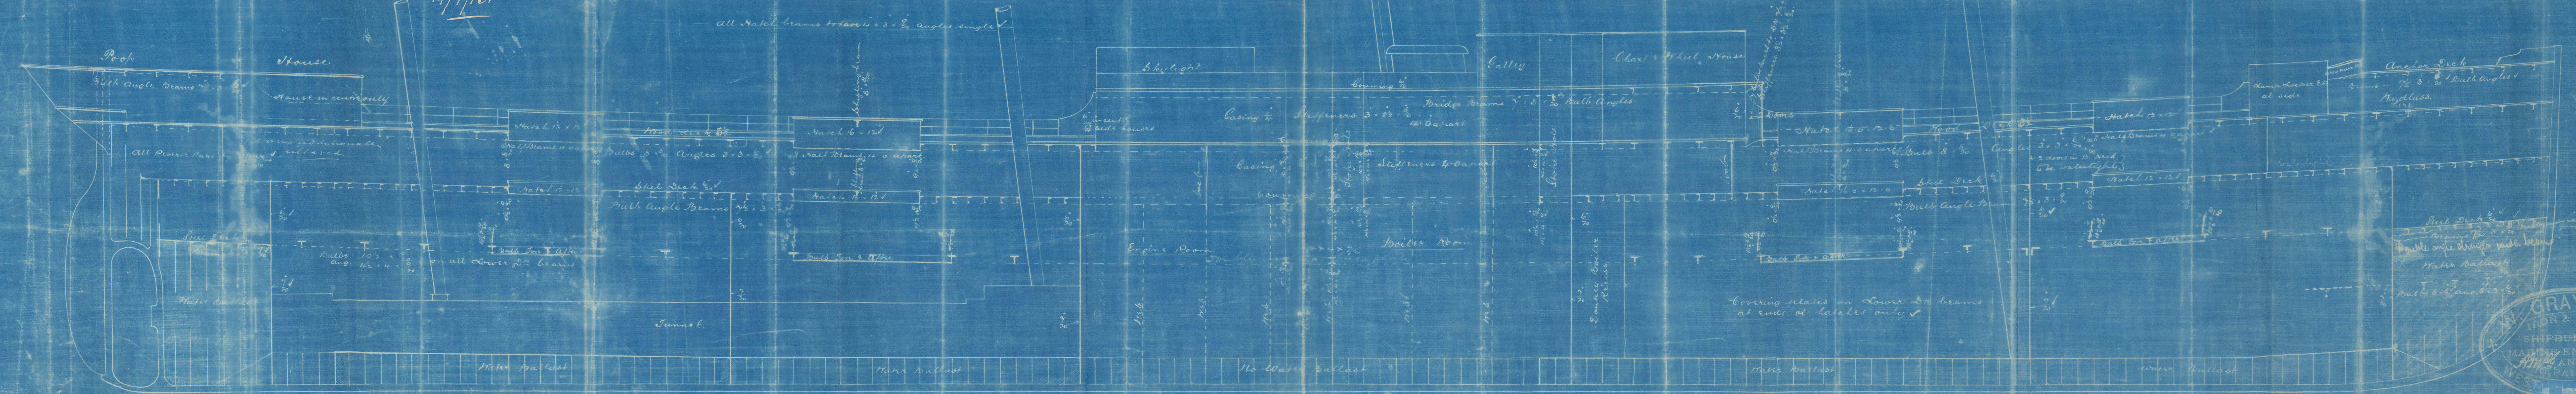

16/12/86




Copy of Profile
of ⁴Swansea

STK914-0310



© 2021

Lloyd's Register
Foundation

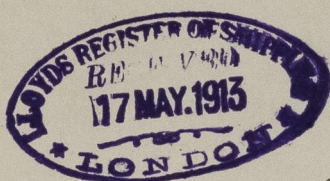

0310



© 2021

Lloyd's Register
Foundation