





27187

SS Swansea "W. Hopt Report No 6501"




Fore Mast

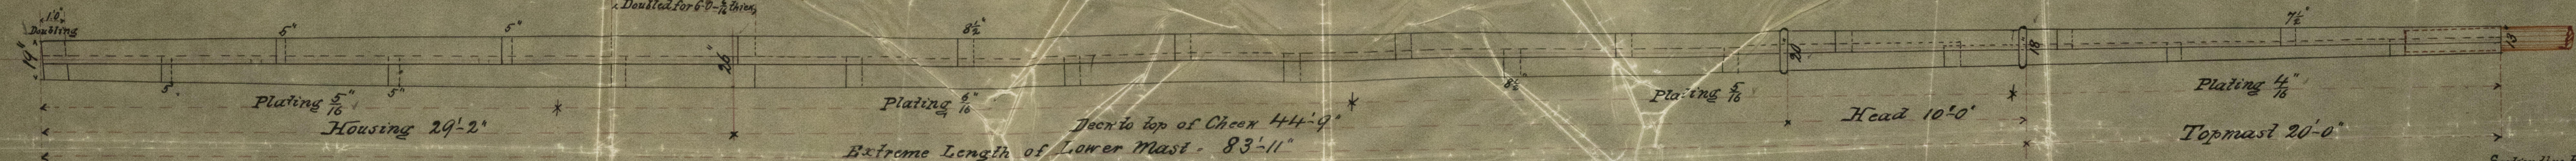

Main Mast

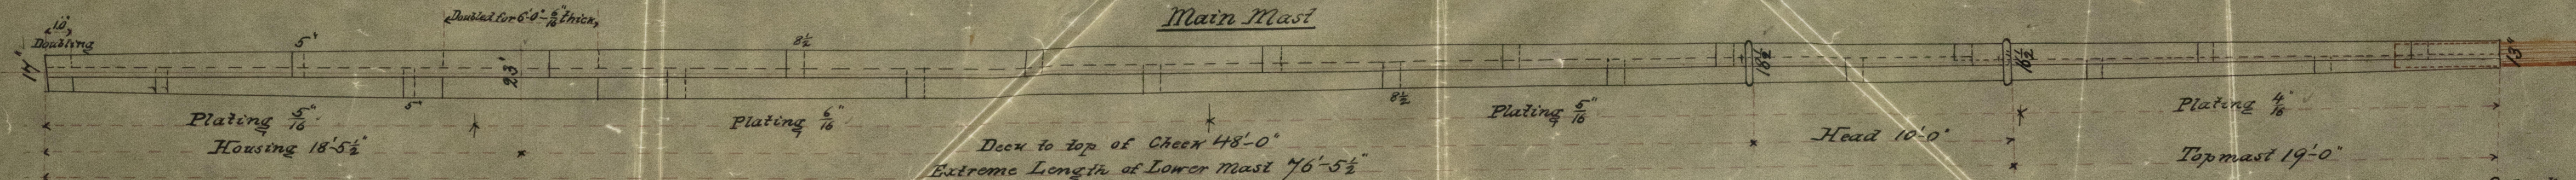

Mizen Mast

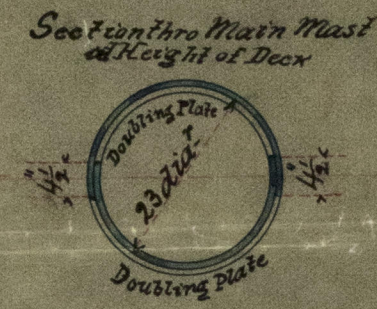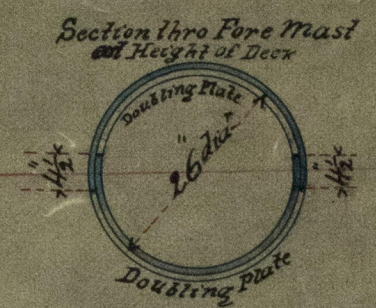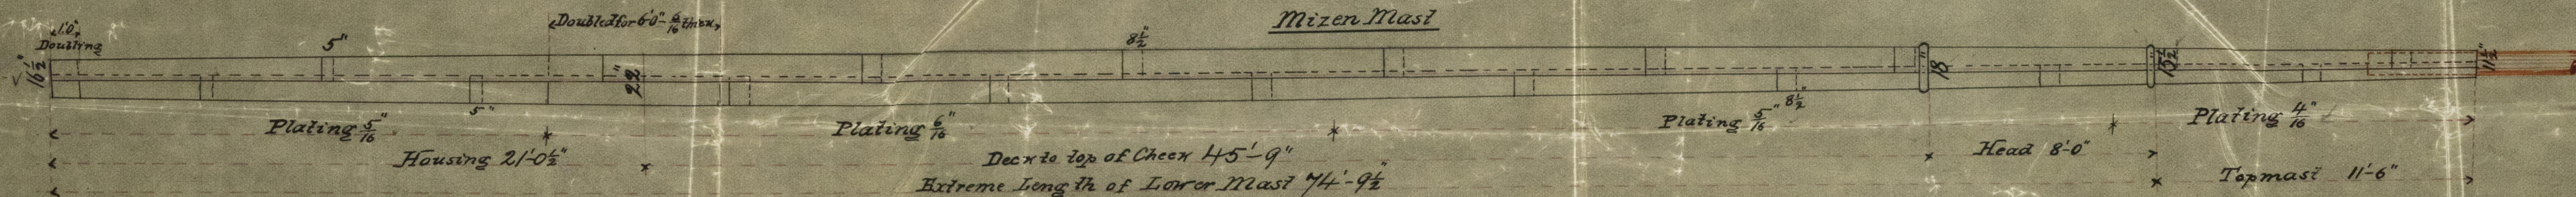

Note. Iron Masts to be built without Angles. Edges double zigzag riveted in Fore Main Lower Masts - single riveted in Mizzen Lower Mast and Top Masts. Built treble riveted overlaps above Deck - double below. Rivets spaced 3 3/8" apart.

SCALE 1/4" INCH = 1 FOOT

27/1/87

W. GRAY & SONS
 20/1/87
 2021

STR 914-0311



Lloyd's Register Foundation