


S.S. "Swansea" W. H. Pl. Report No. 6501


27.1.87.

Sketch showing Arrangement of Masts & Spars.

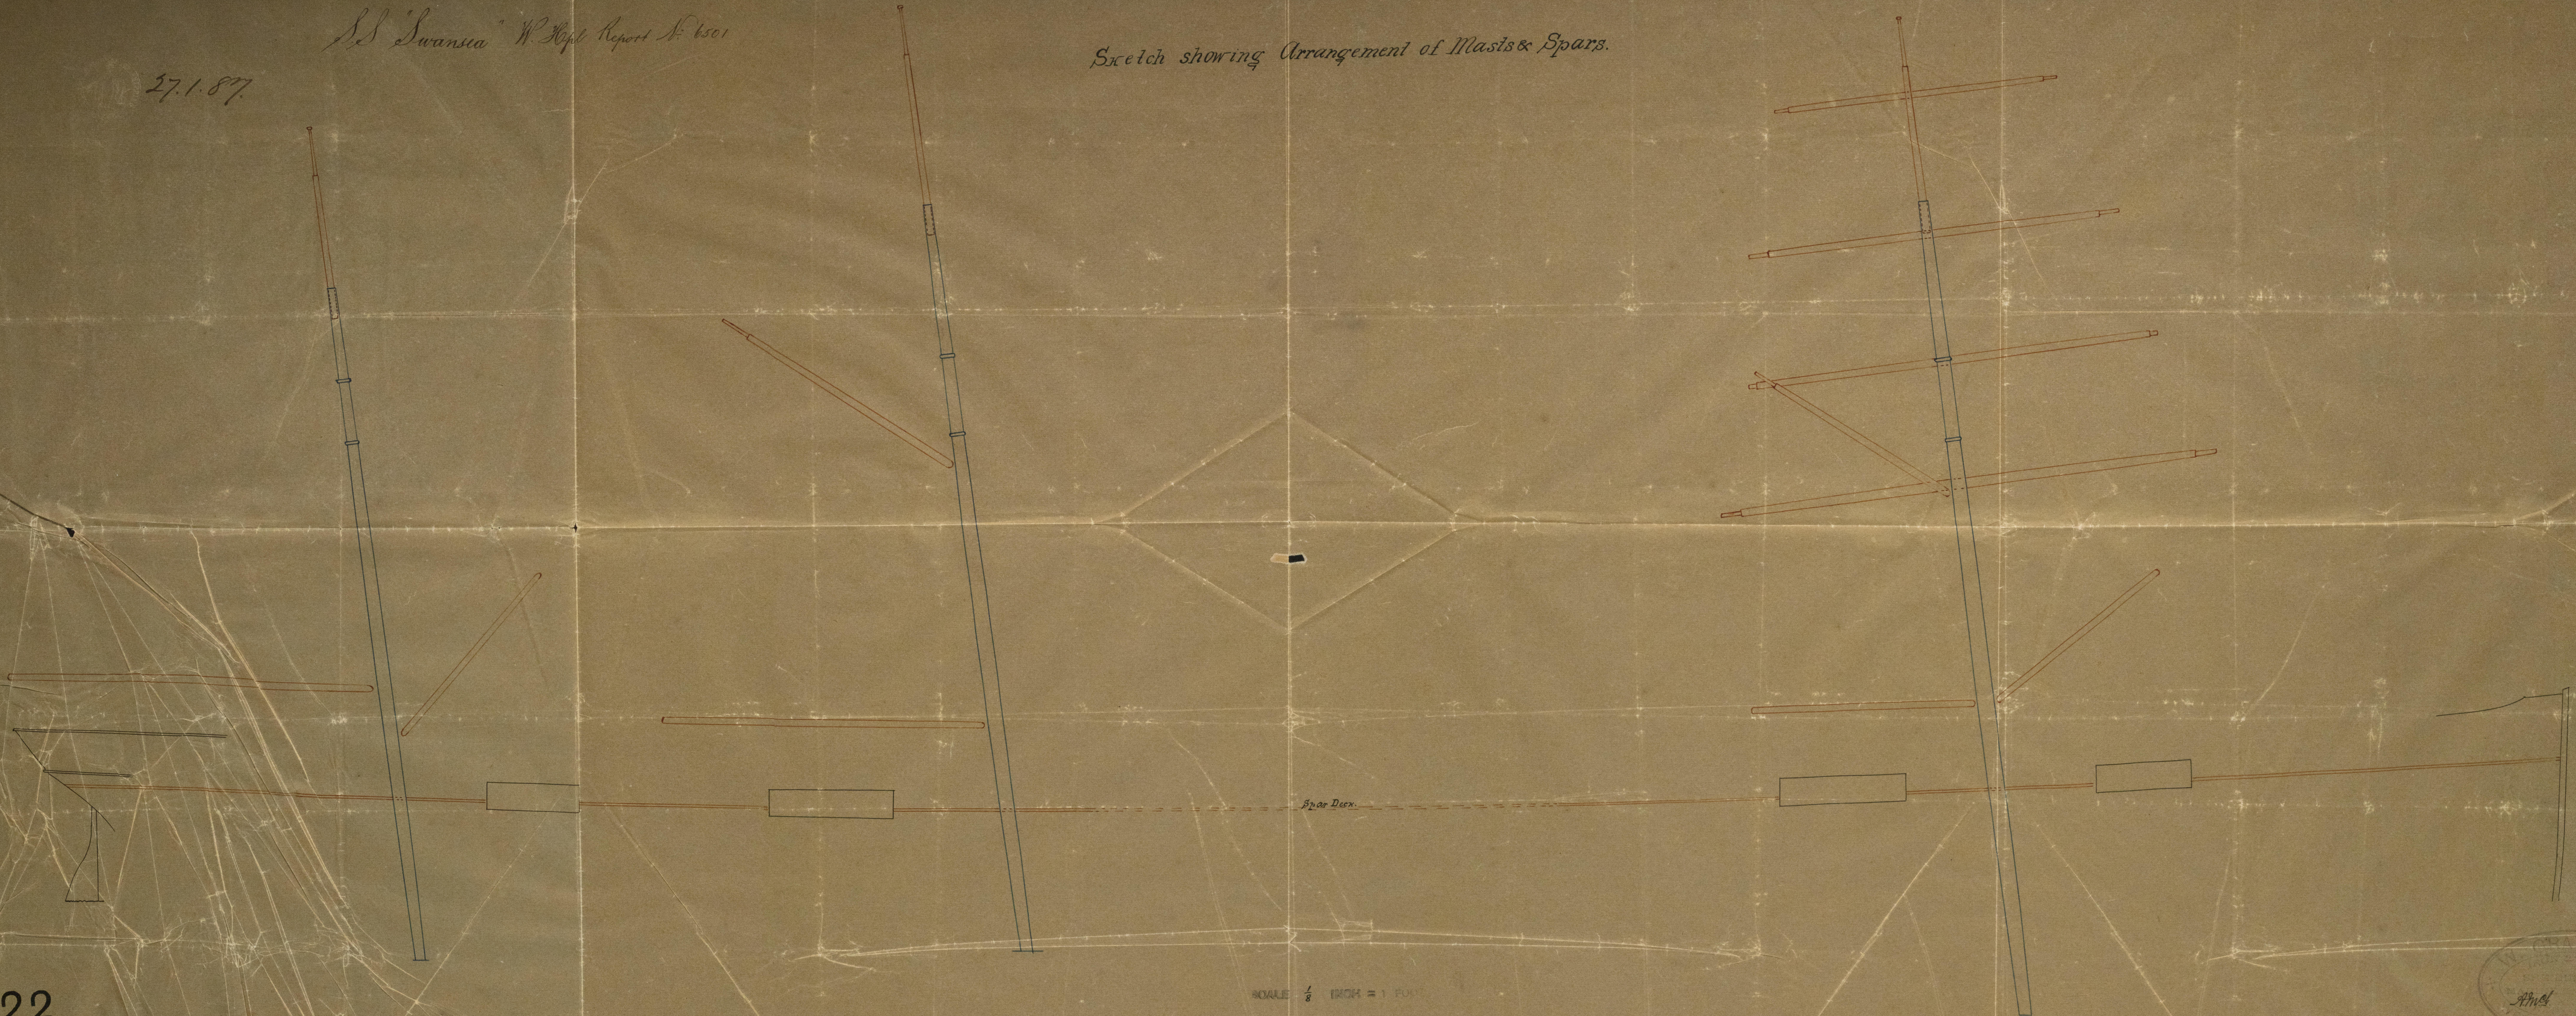

322

SCALE $\frac{1}{8}$ INCH = 1 FOOT

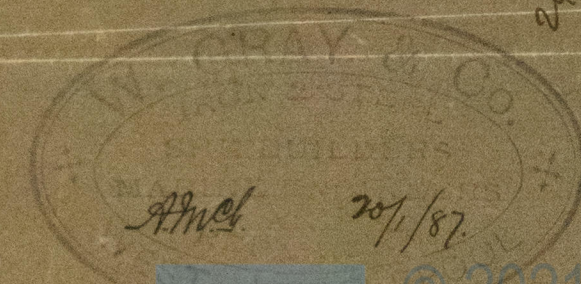

SK914-0312



Lloyd's Register
Foundation