

Let to Mel
11/18/87

Yard 4144 S.S. Roddam's H. Hopt Report 46615
Shell Strap D. 223 S.S. Rubens D. 6534


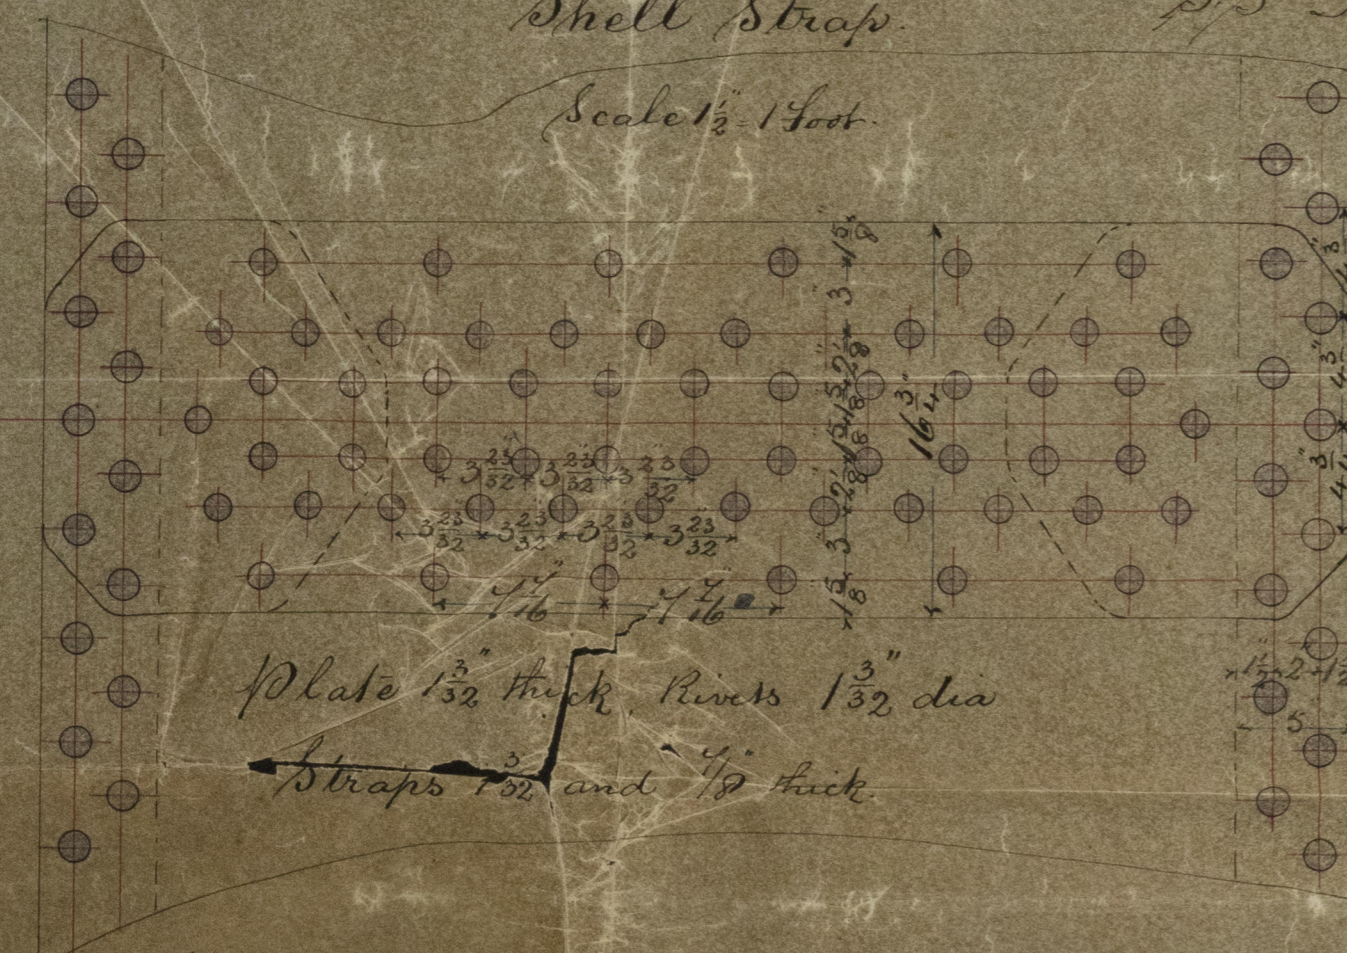


Plate 1/2 inch Rivets 1 1/2 dia
Straps 1/2 inch and 1/2 inch thick


all the rivet holes in boiler shell drilled in place

Boilers No. 218 (839 Hilly & Co. 147)
For S.S. No. 223 building by Messrs J. L. Thompson & Sons
Working pressure 150 lbs per sq inch
Scale 1" = 1'-0"


20125-1886
29 12 86

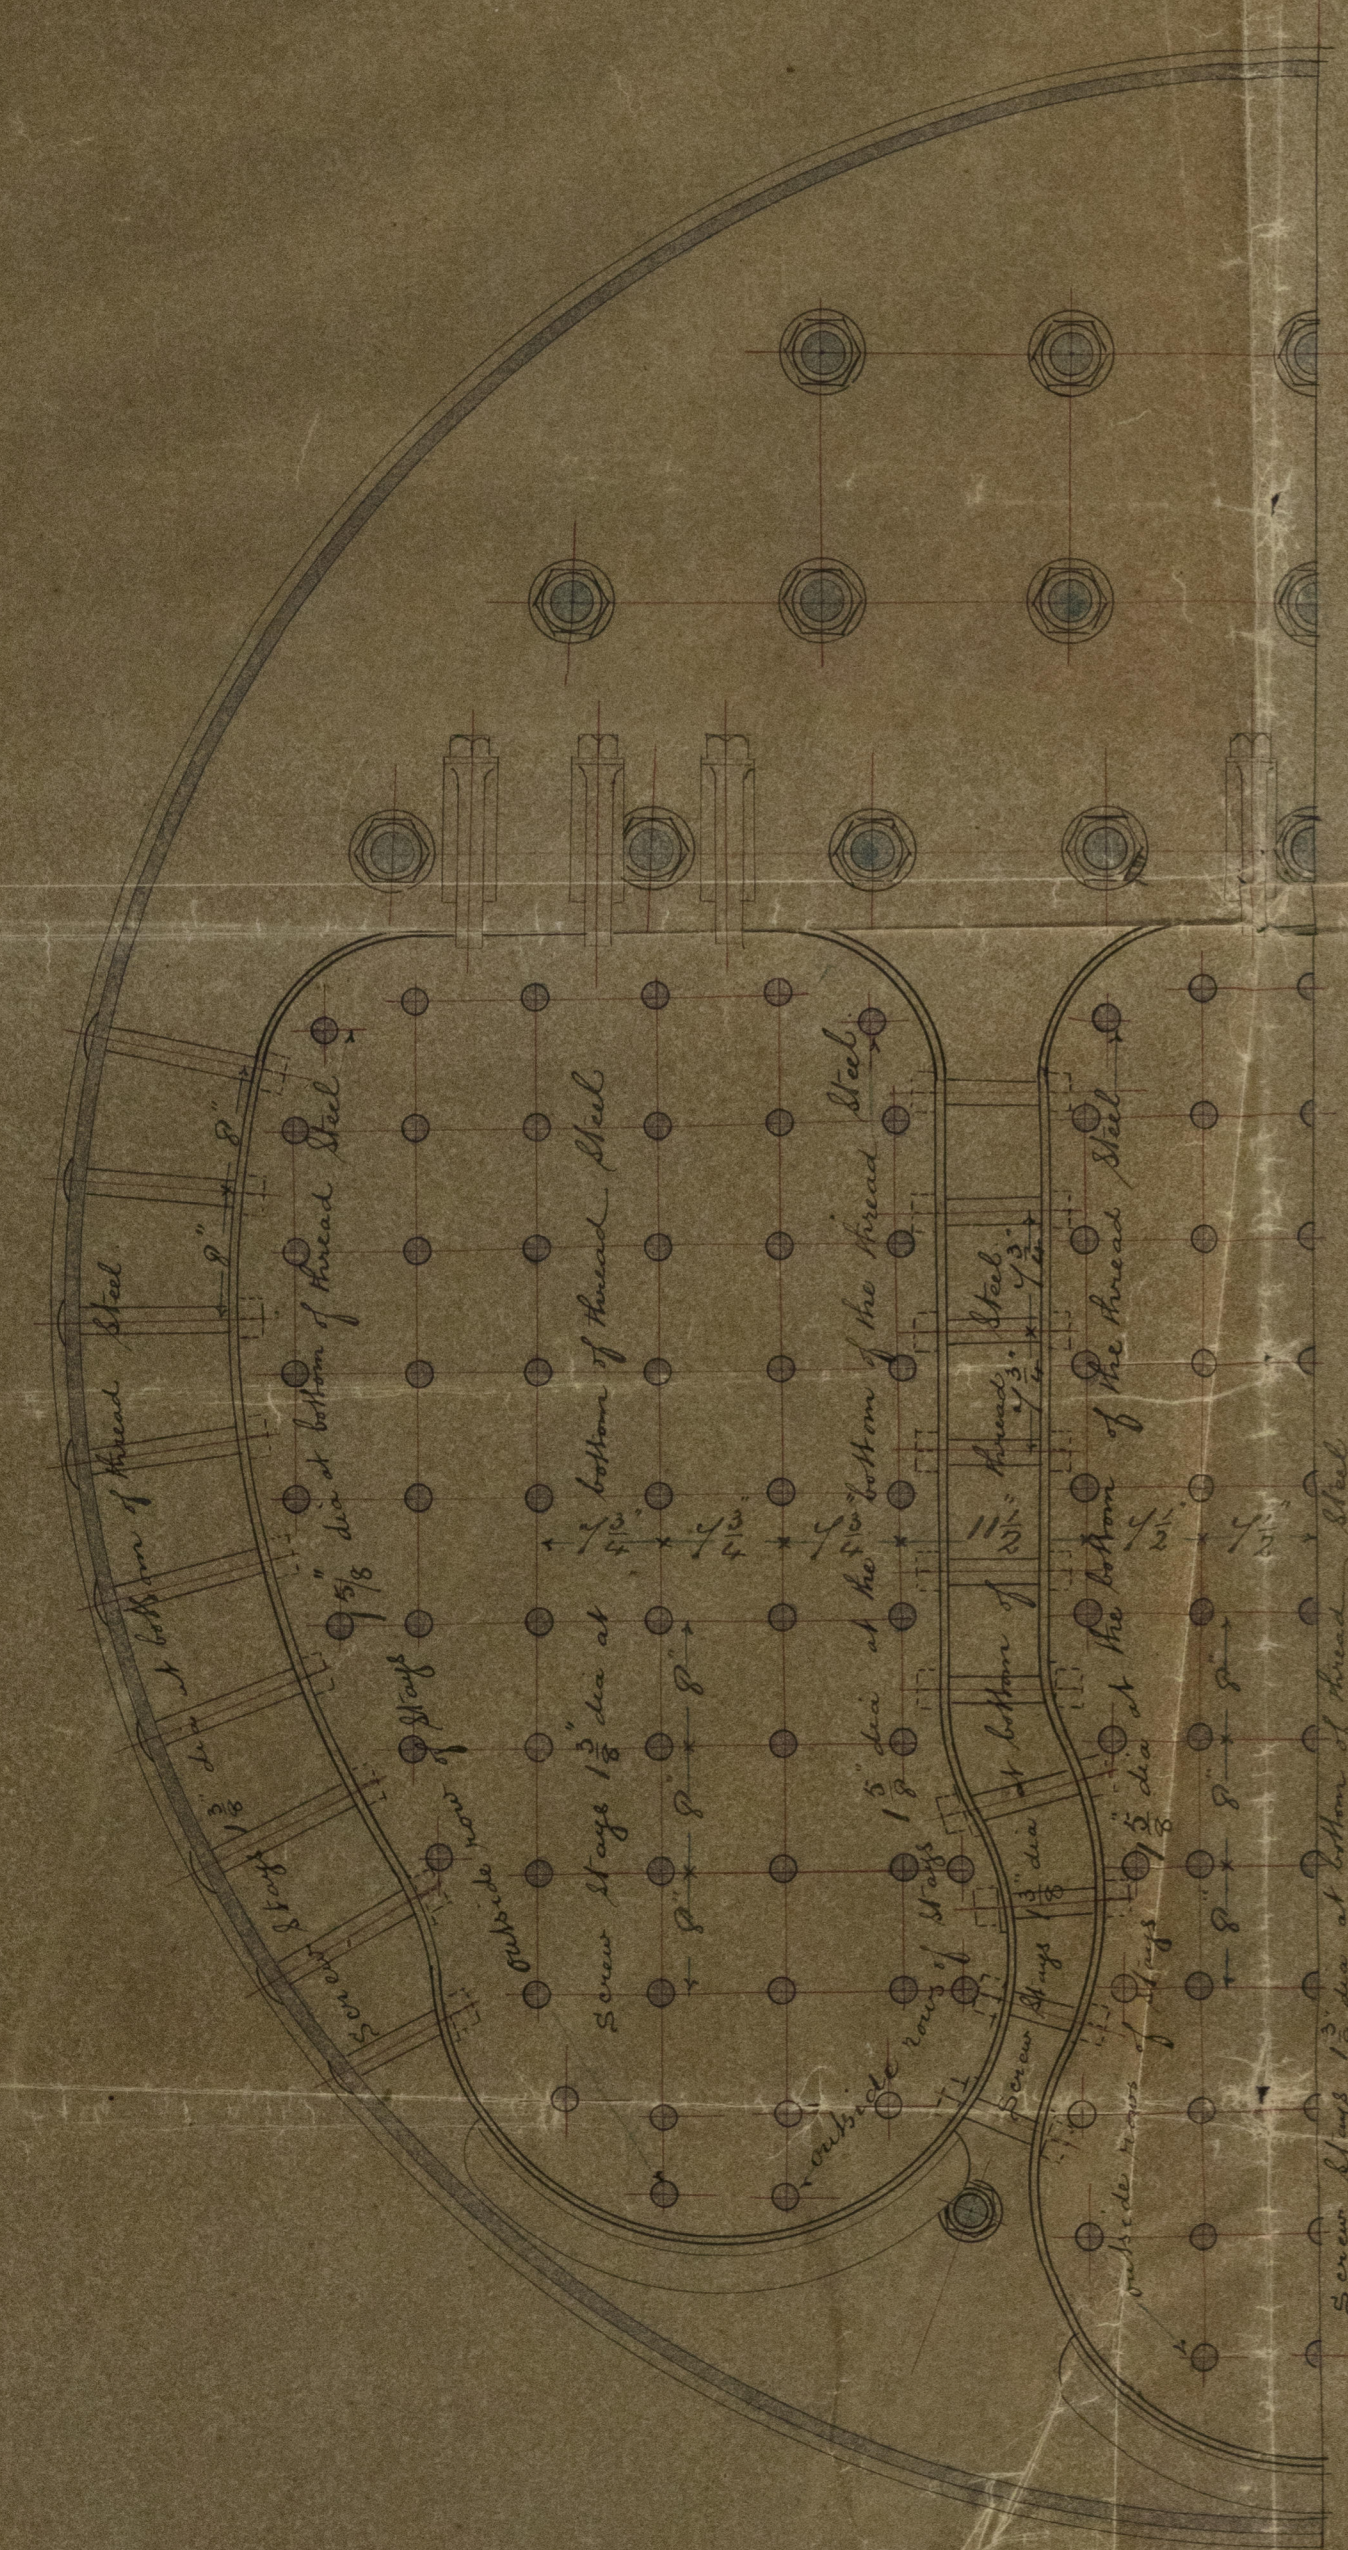

Screw stays 1 1/2 dia at bottom of throat
have nuts on the outside of boiler shell

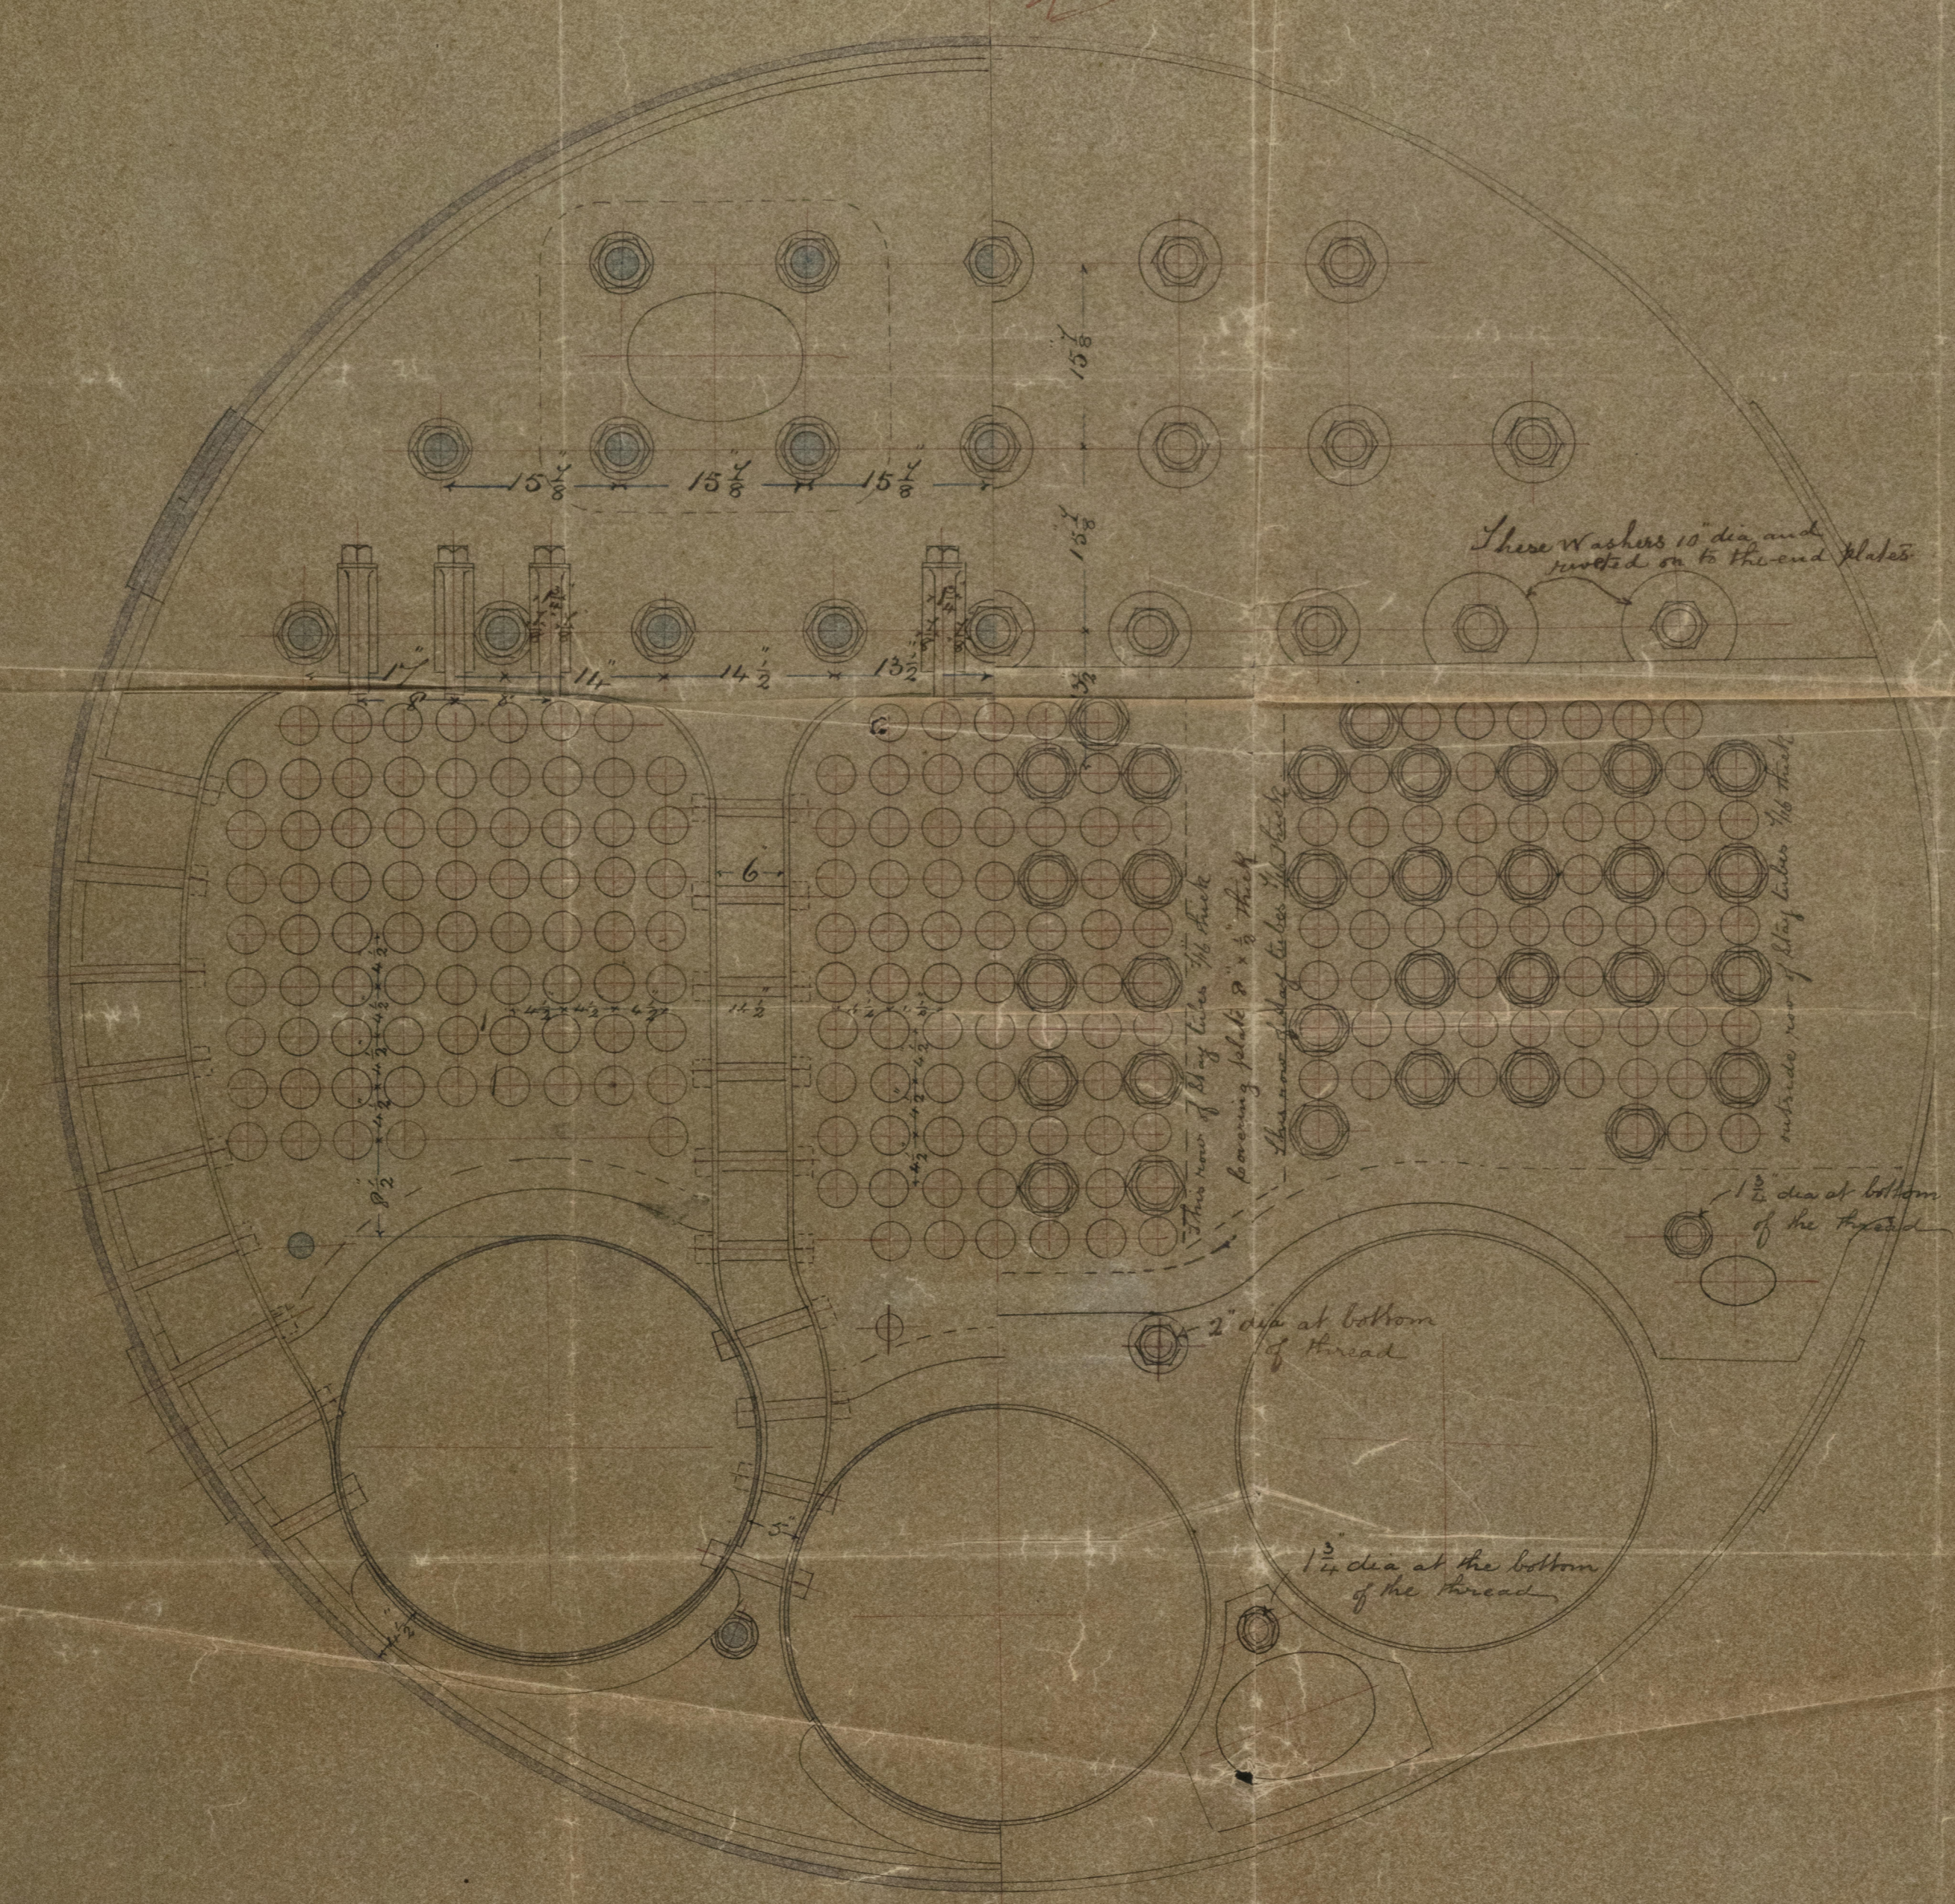

There is a hole in the throat plate

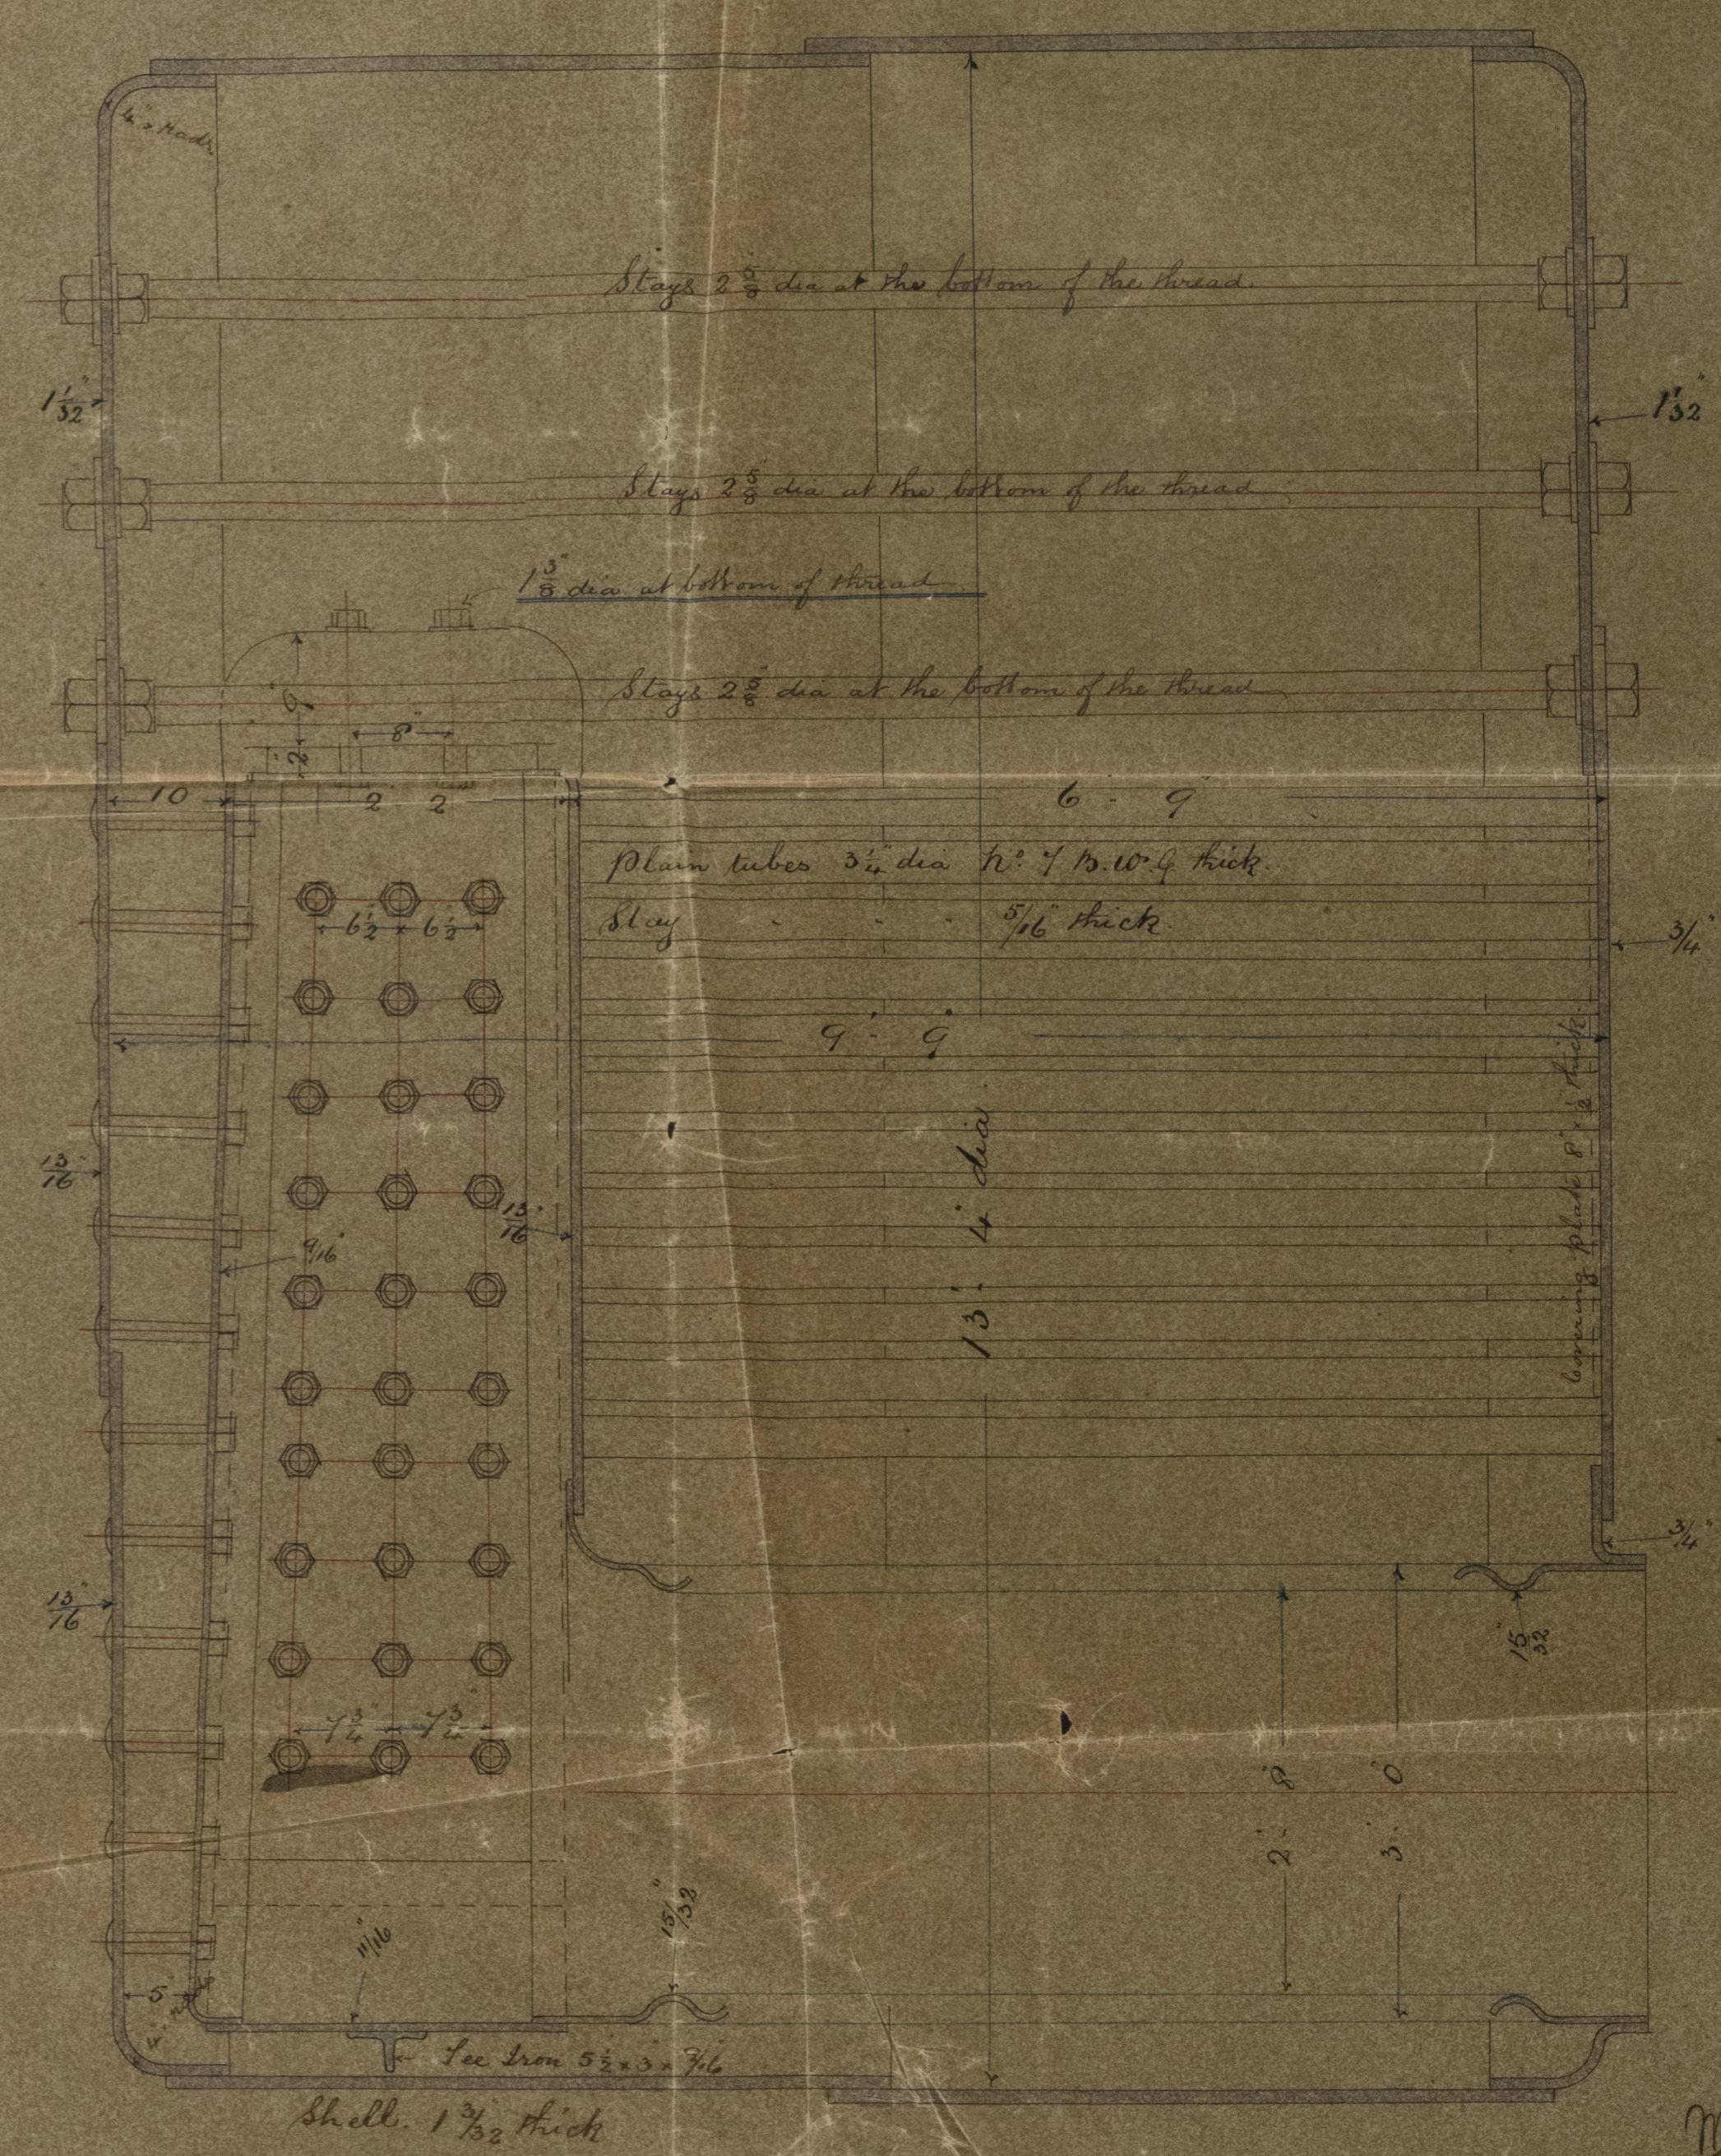


Shell 1 1/2 inch thick

29 12 86


J. L. Thompson & Son
No 223

P. W. H. & Co. 1877

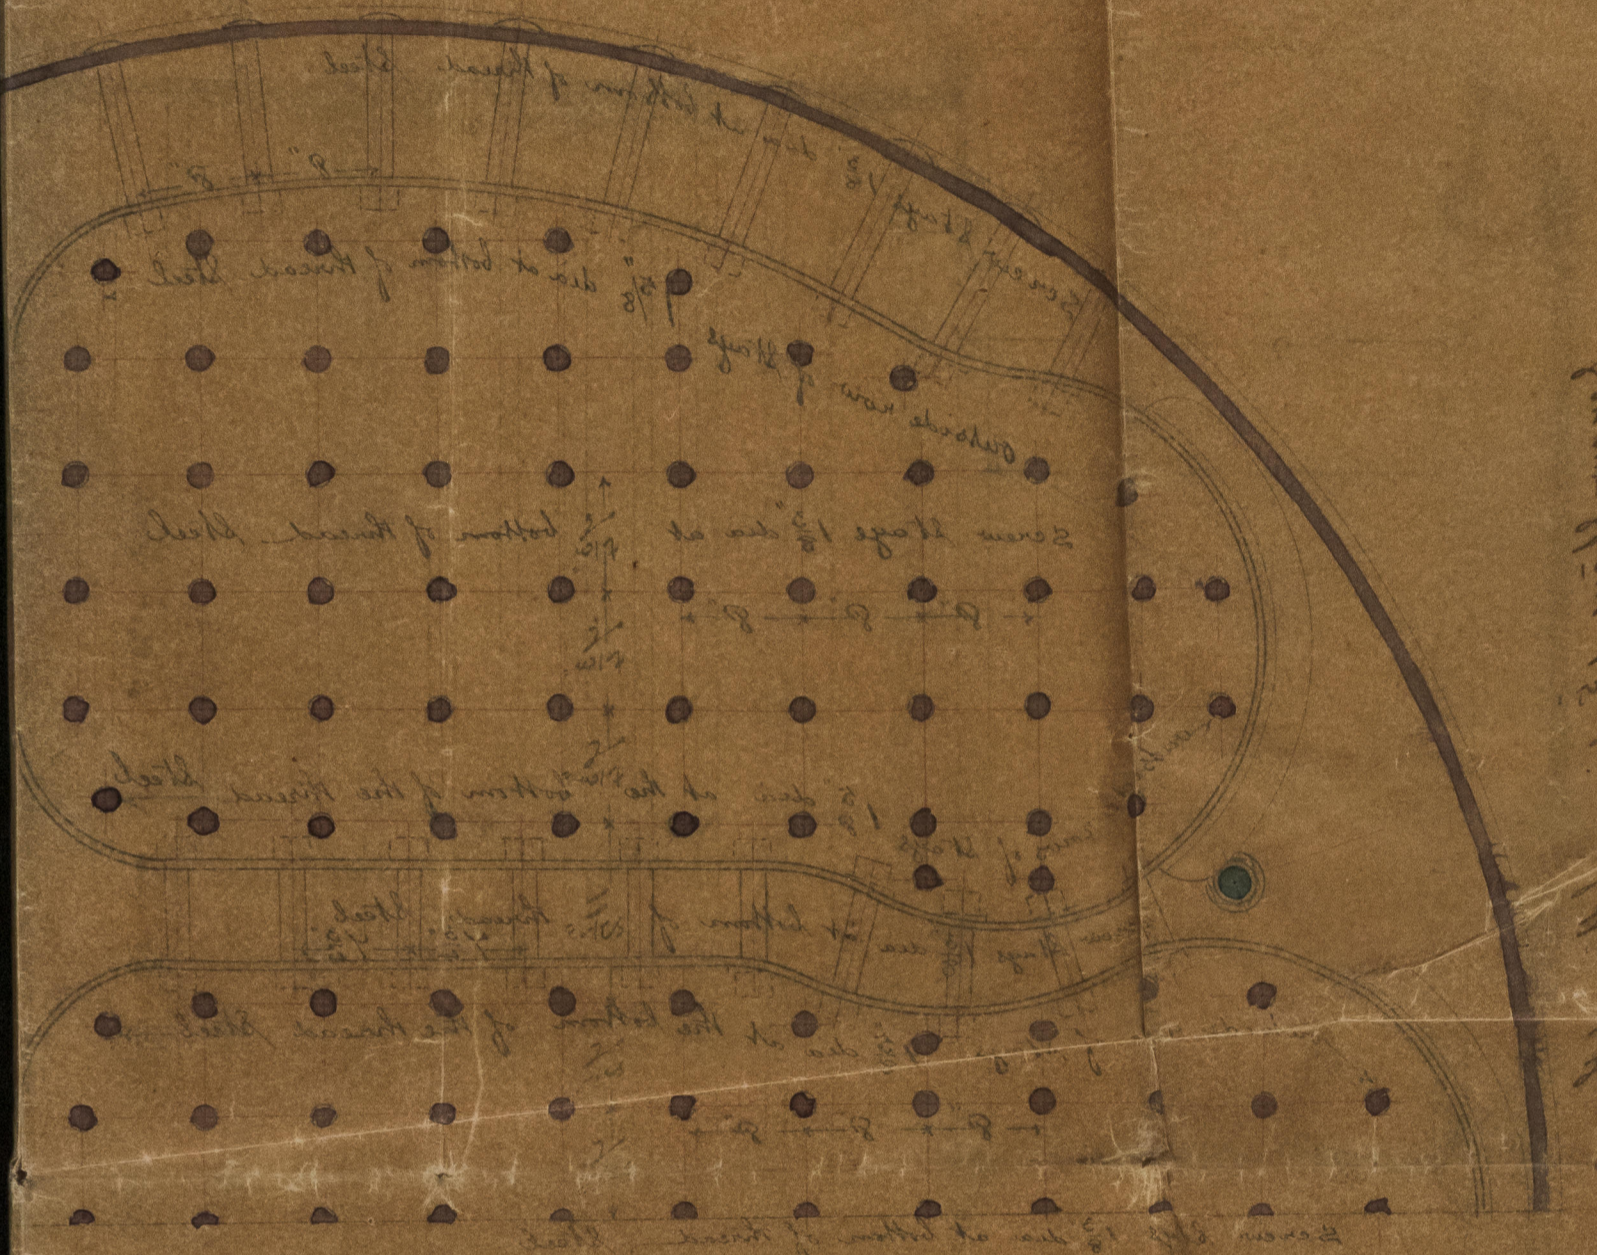

Handwritten notes on the right side of the drawing, including 'Rivets' and 'Sides of hull'.

STK915-0254

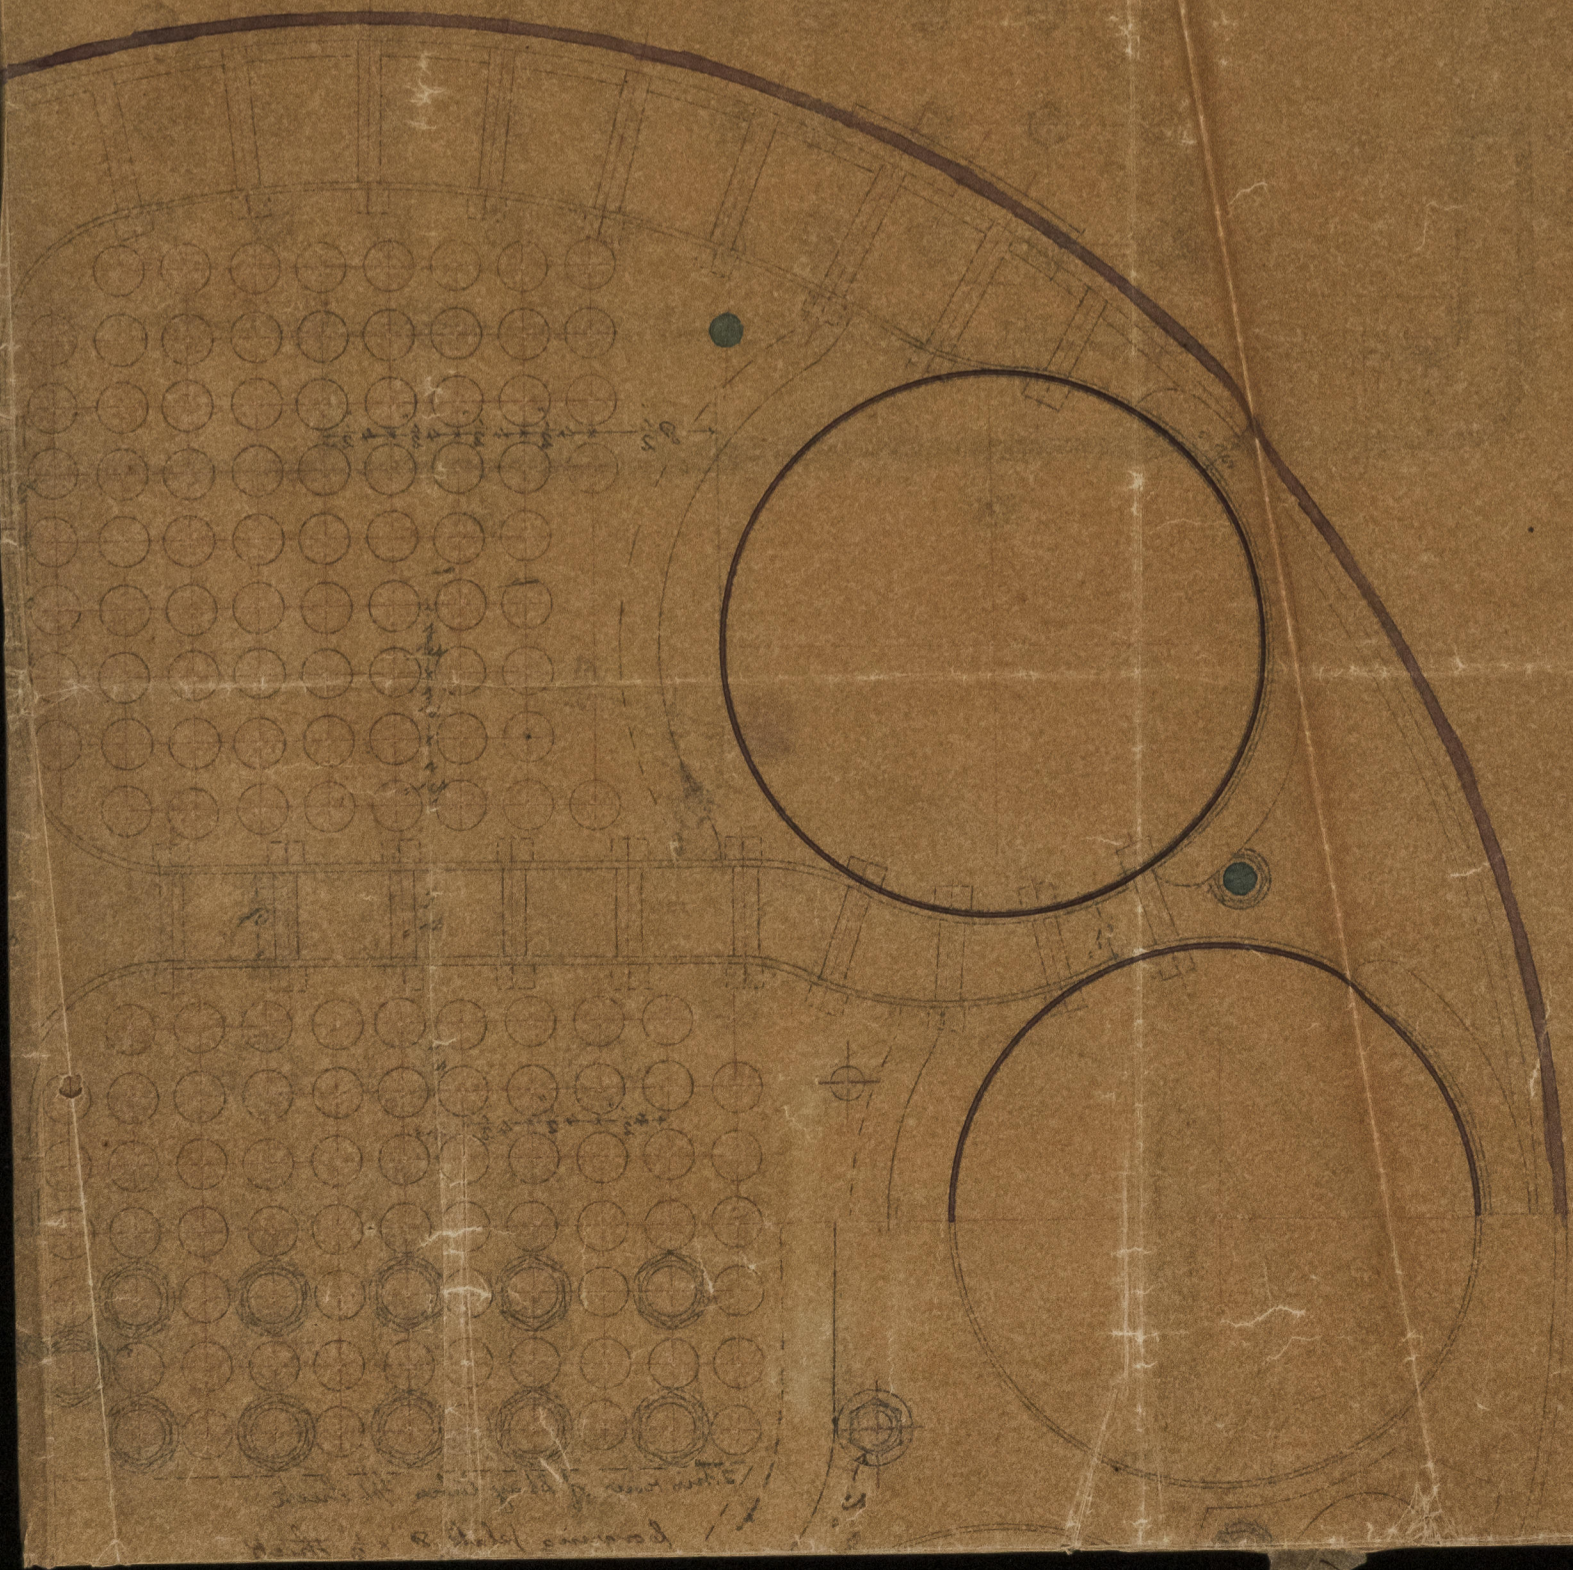

© 2021
Lloyd's Register
Foundation