

Lh 15/6/88




All rivet holes in boiler shell drilled in place

S.S. 'Echuca' West Hartlepool Report N° 7246


3 BOILERS N° 868

Working Pressure per sq ins 150 lbs
Scale 1" = One foot



M
14.6.88

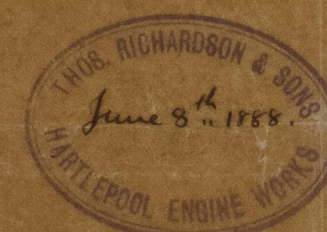

Ship N° 289. Builders R. Dixon & Co.

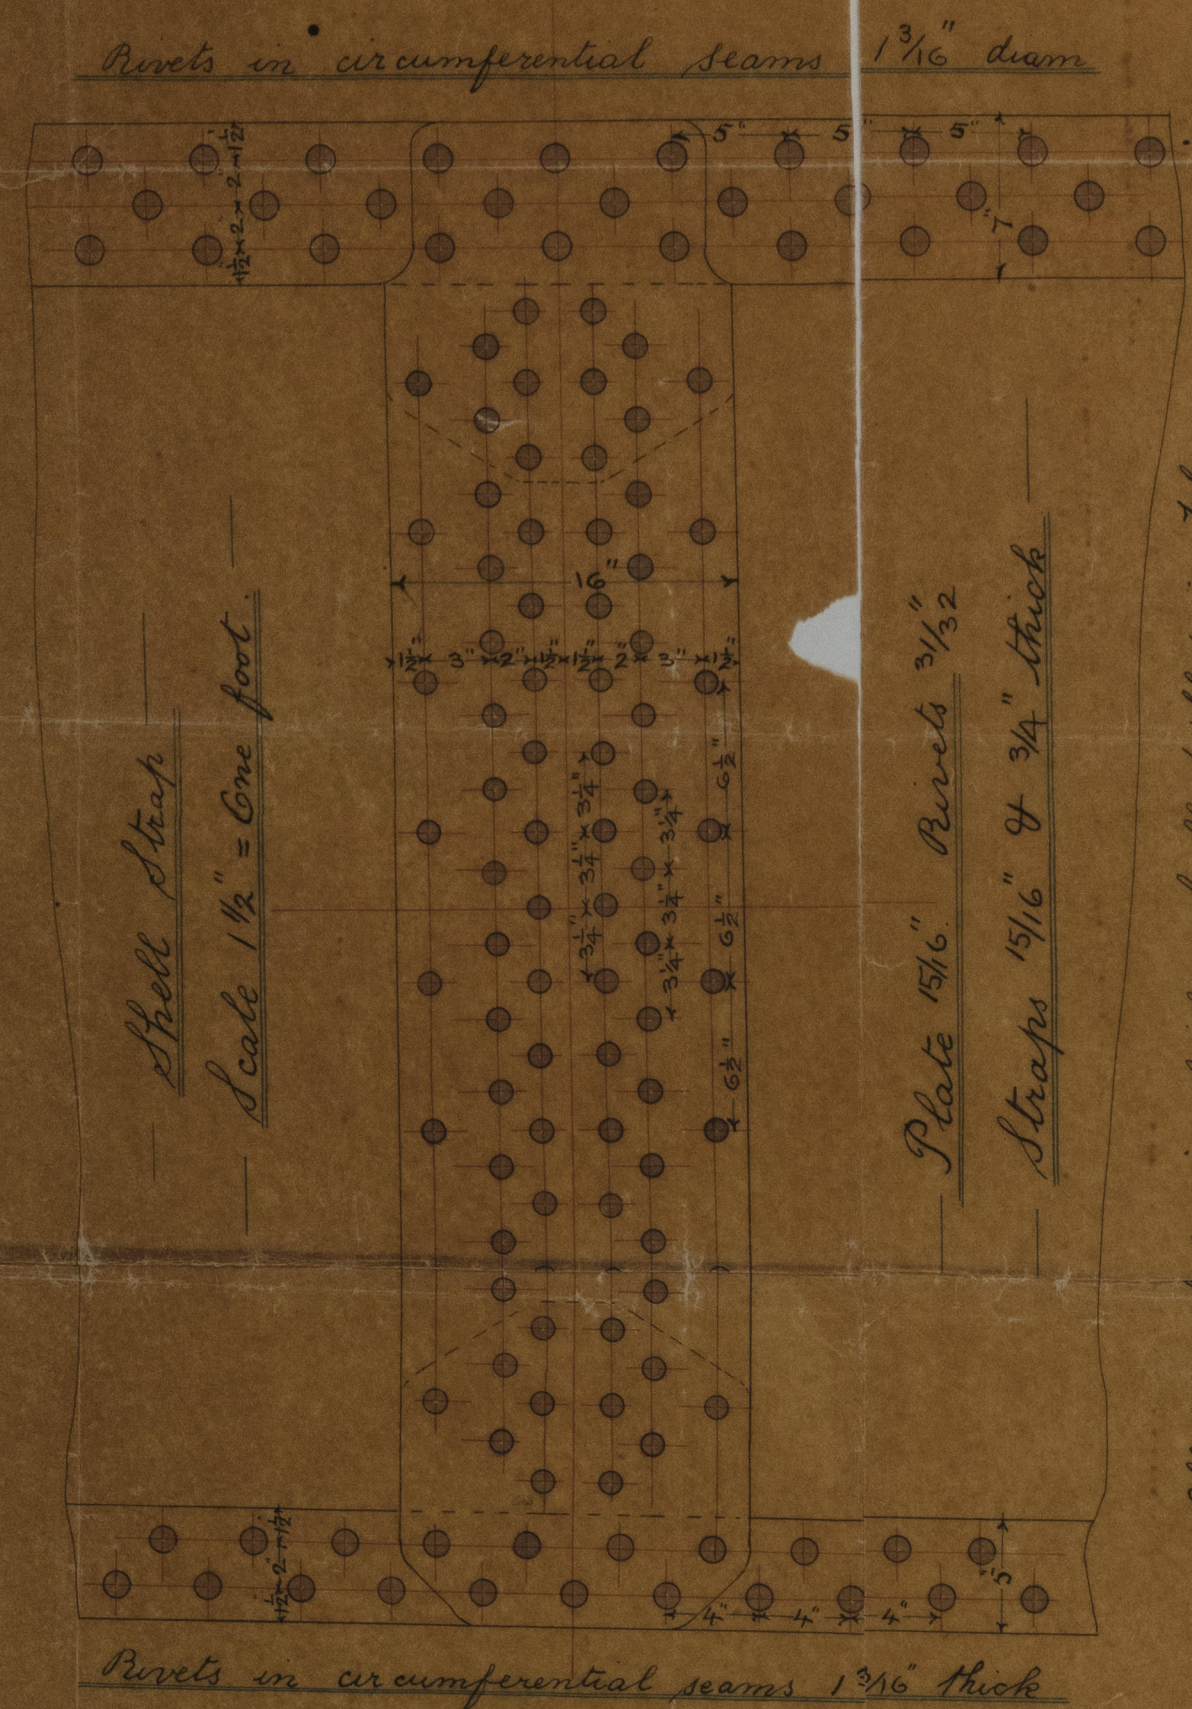


All rivet holes in boiler shell drilled in place

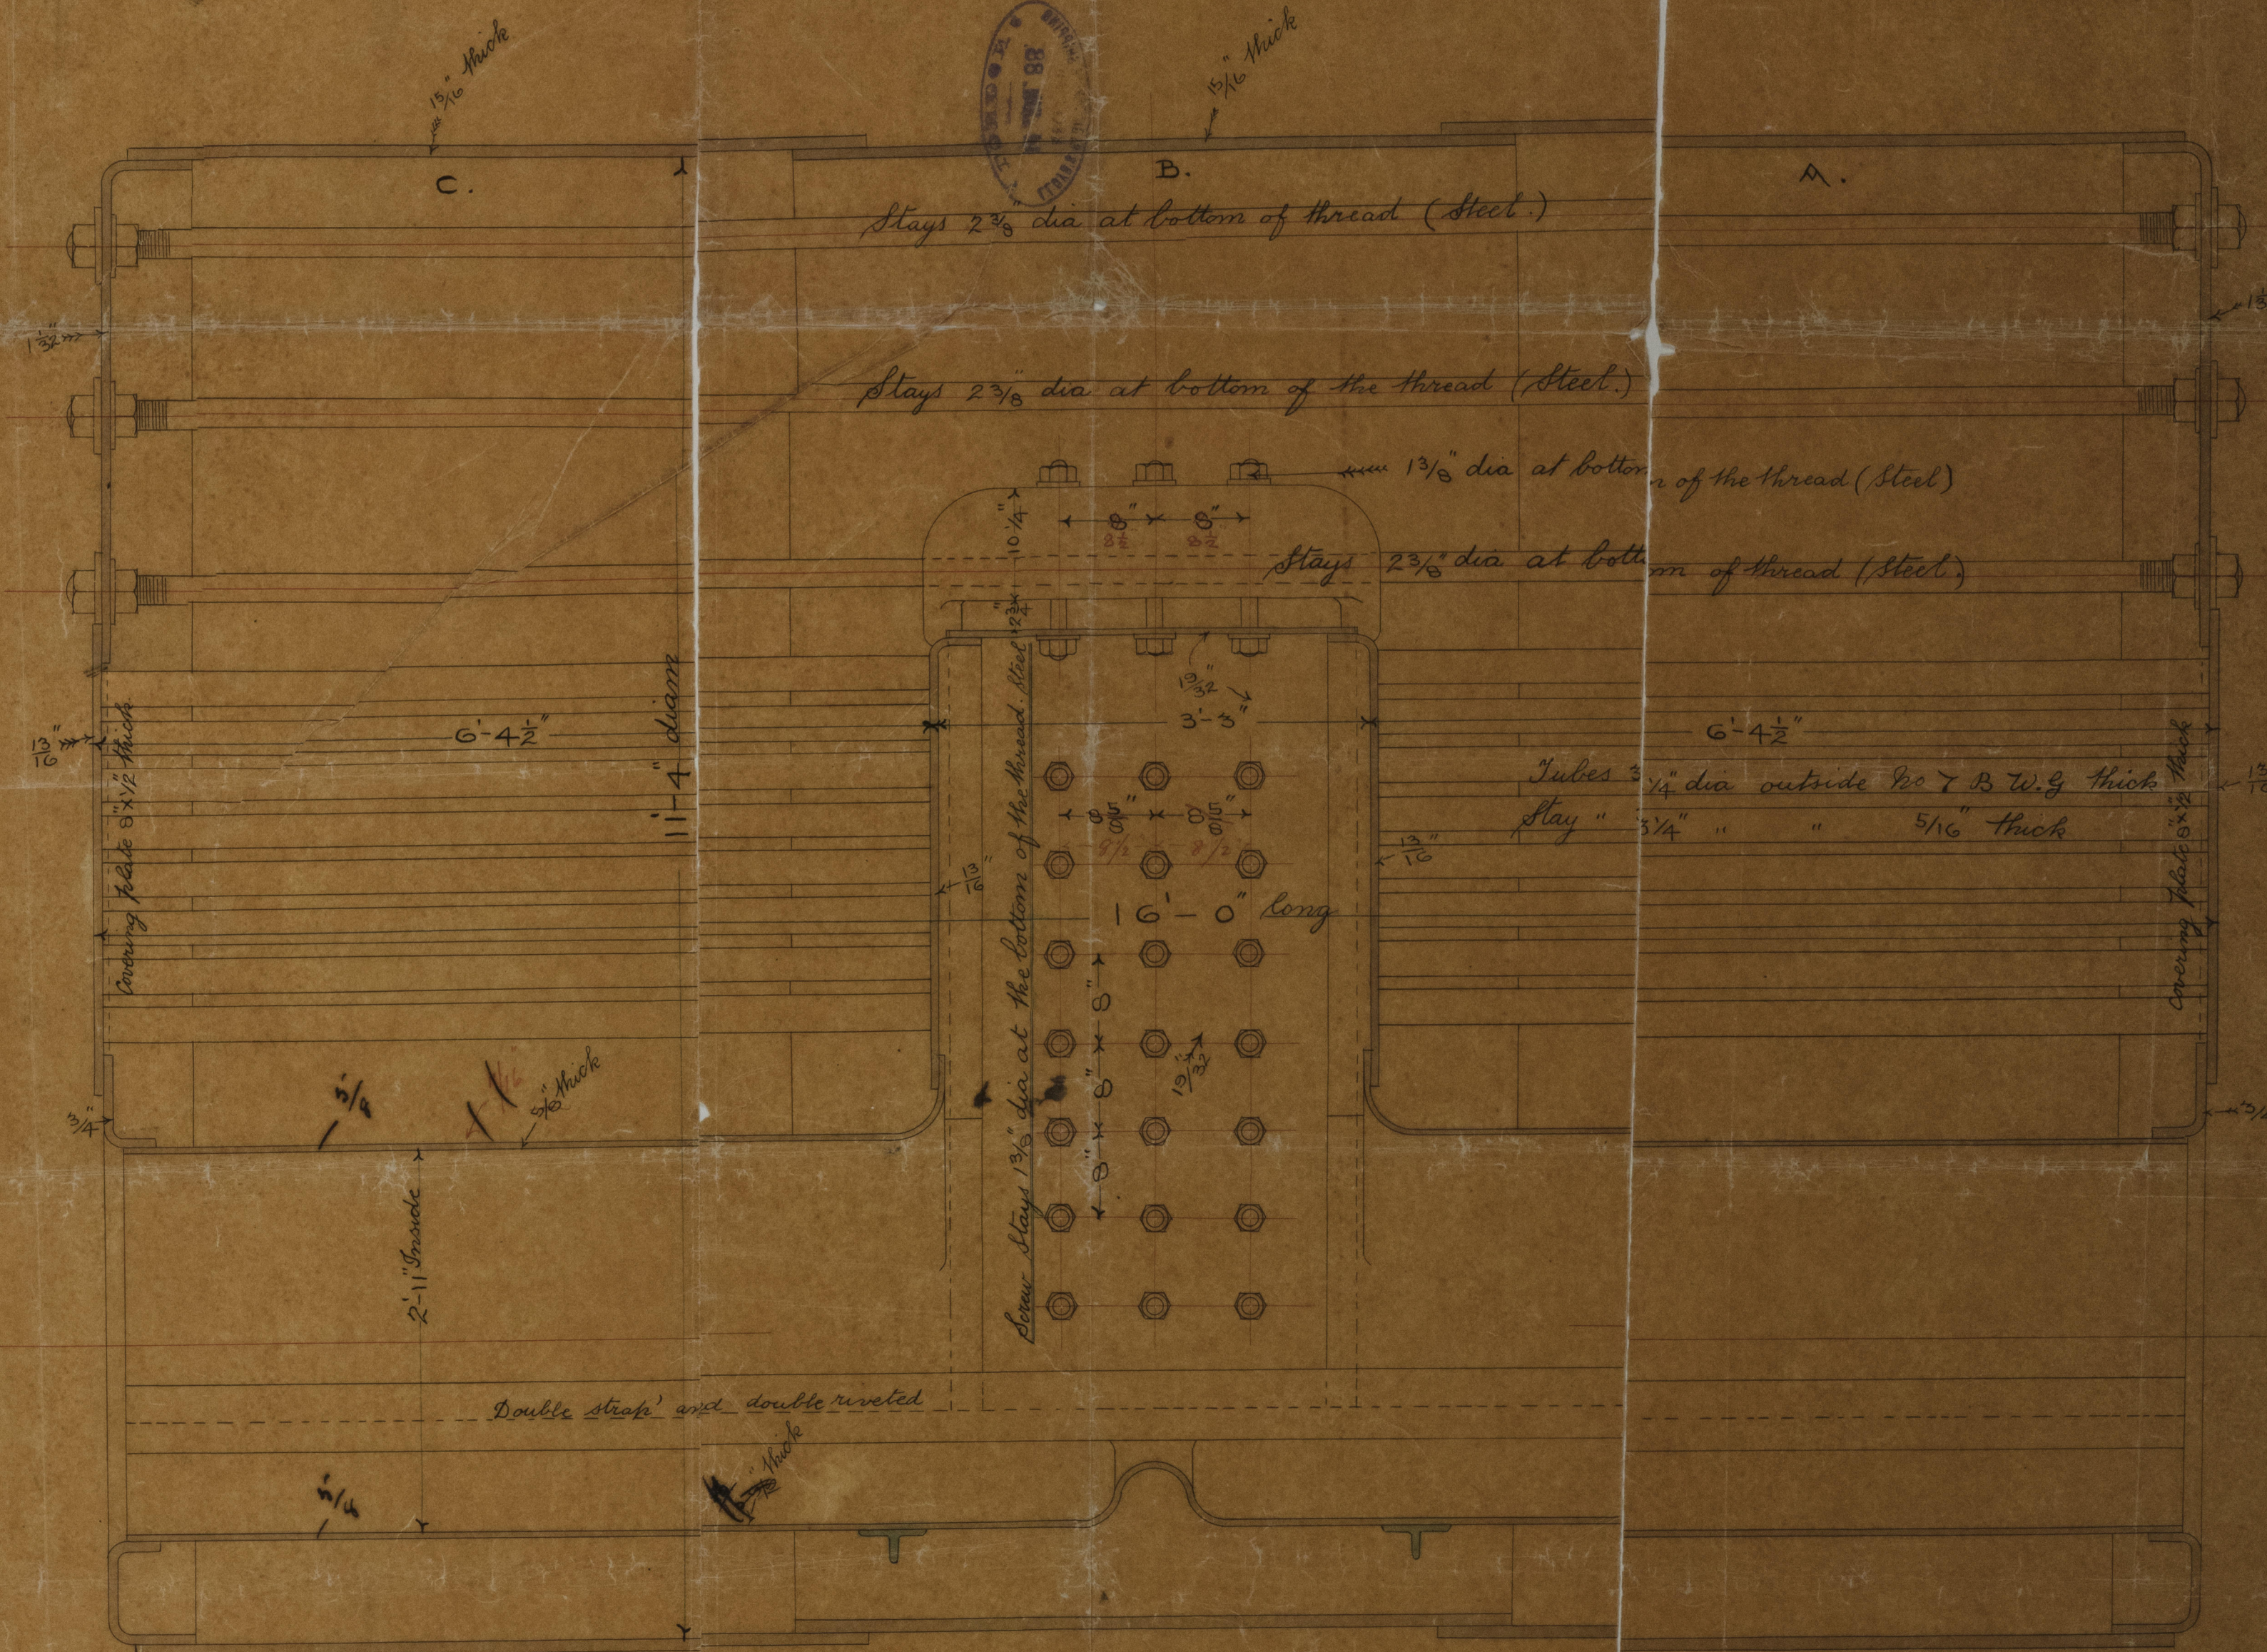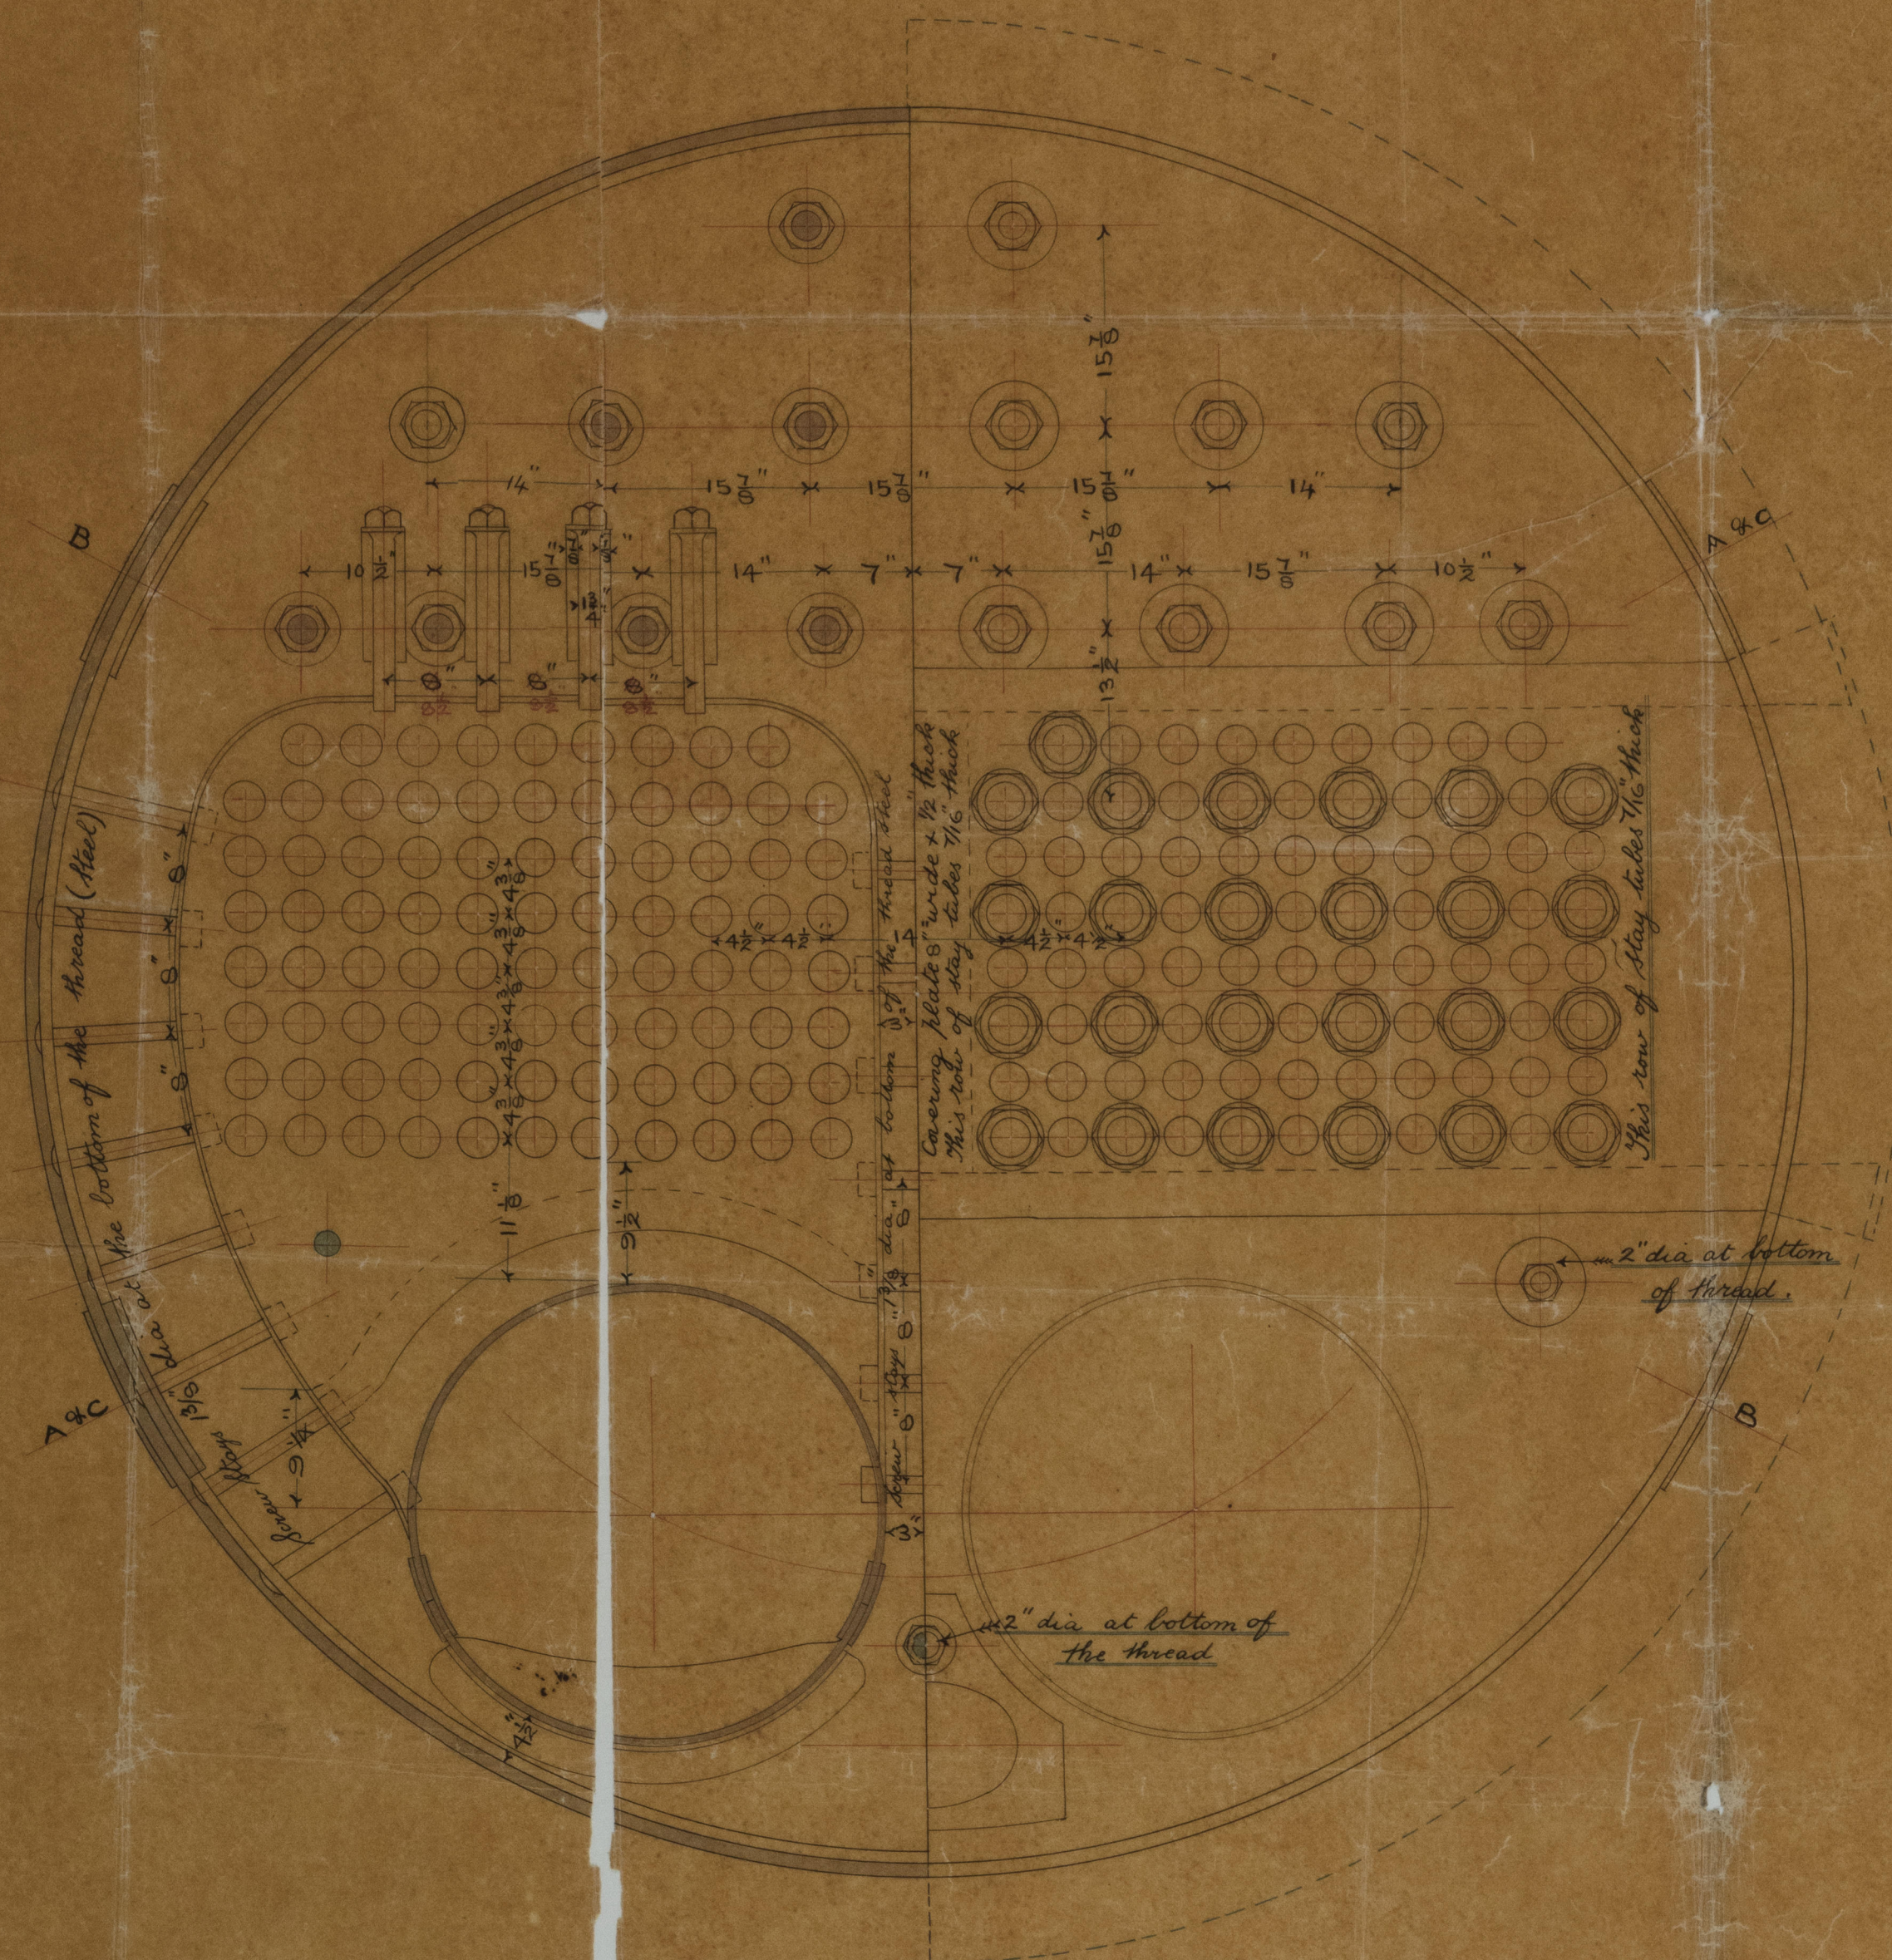

16. Dixon Co 289

STK 919-0285

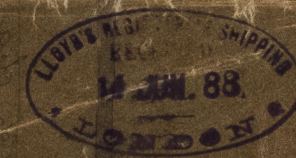

0285



© 2021
Lloyd's Register
Foundation