

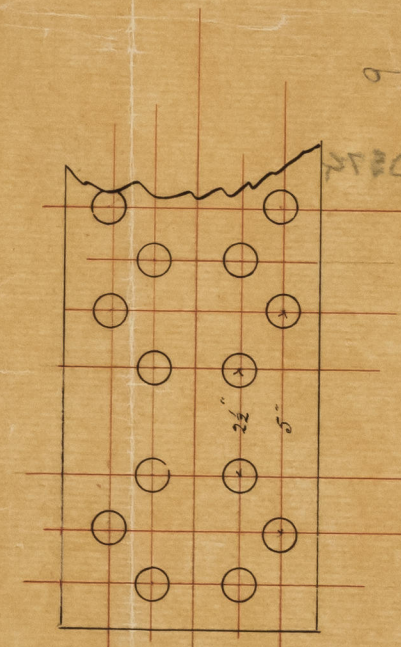
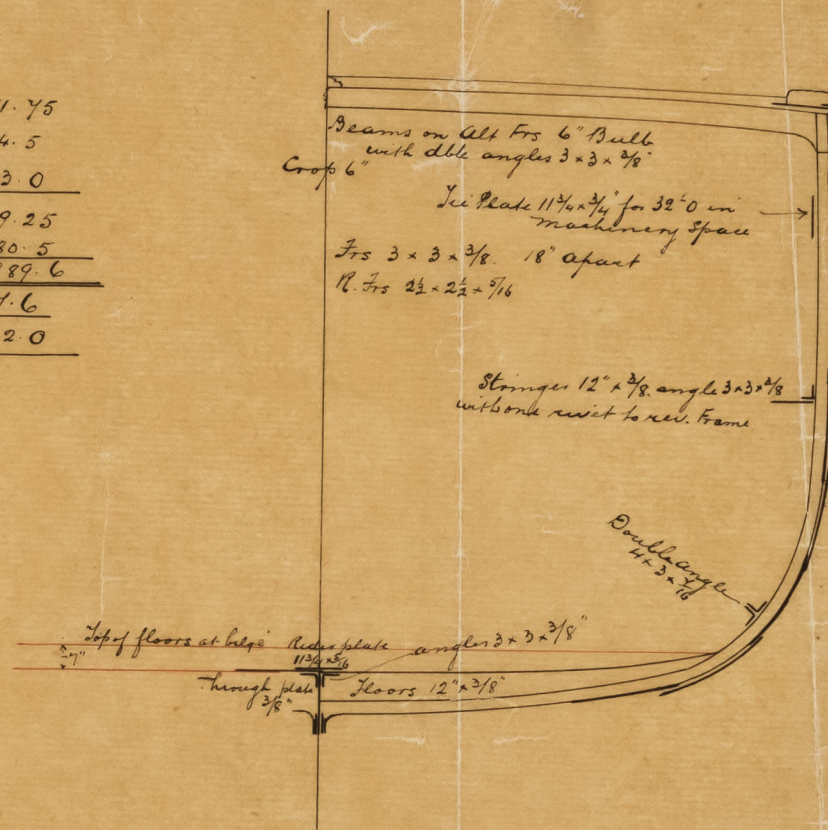


Steamer Vestal.

Half Breadth	11.75
Depth	14.5
$\frac{1}{2}$ Girth	22.0
1 st $\frac{1}{16}$	49.25
Length	180.5
2 nd $\frac{1}{16}$	8889.6
Bulk to L	7.6
Dist to L	12.0

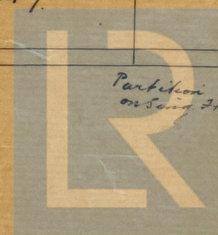

Riveting of plate butts.

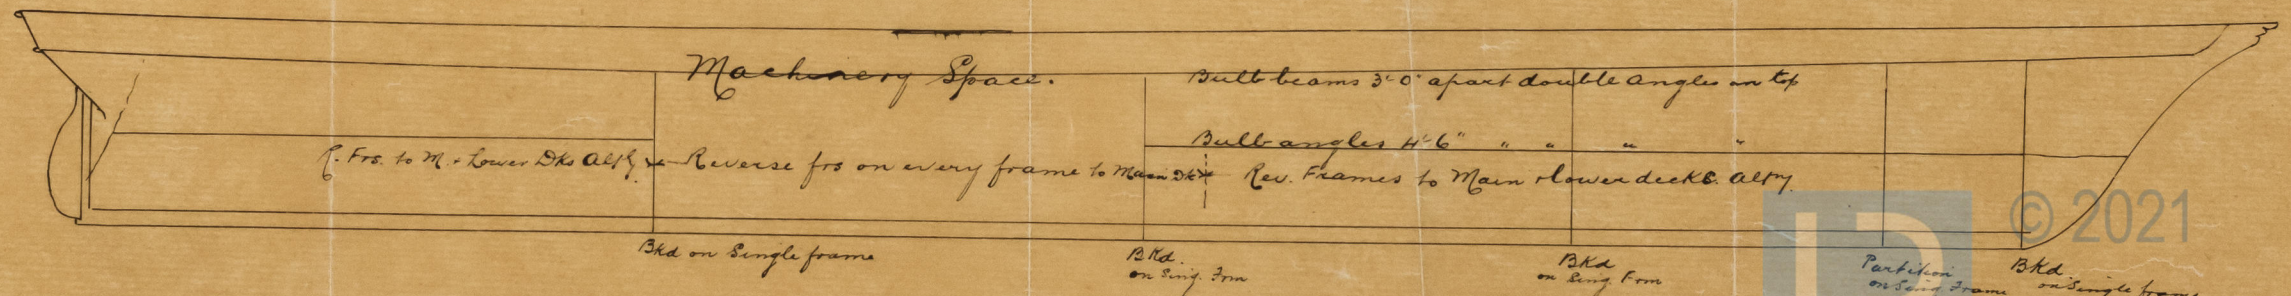

© 2021


Lloyd's Register
 Foundation

St. Vestal
Swansea Report

No. _____


3rd March 1900

SWS1029-0374

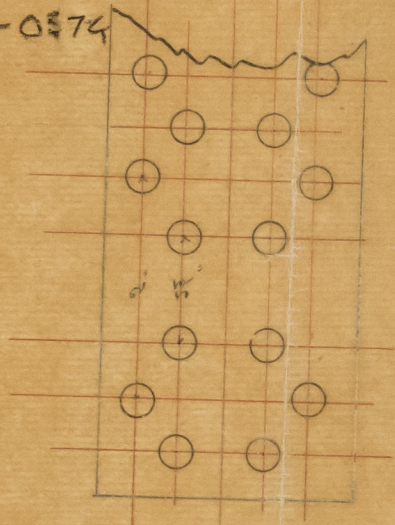


Arrangement of plate butts

St. Vestal

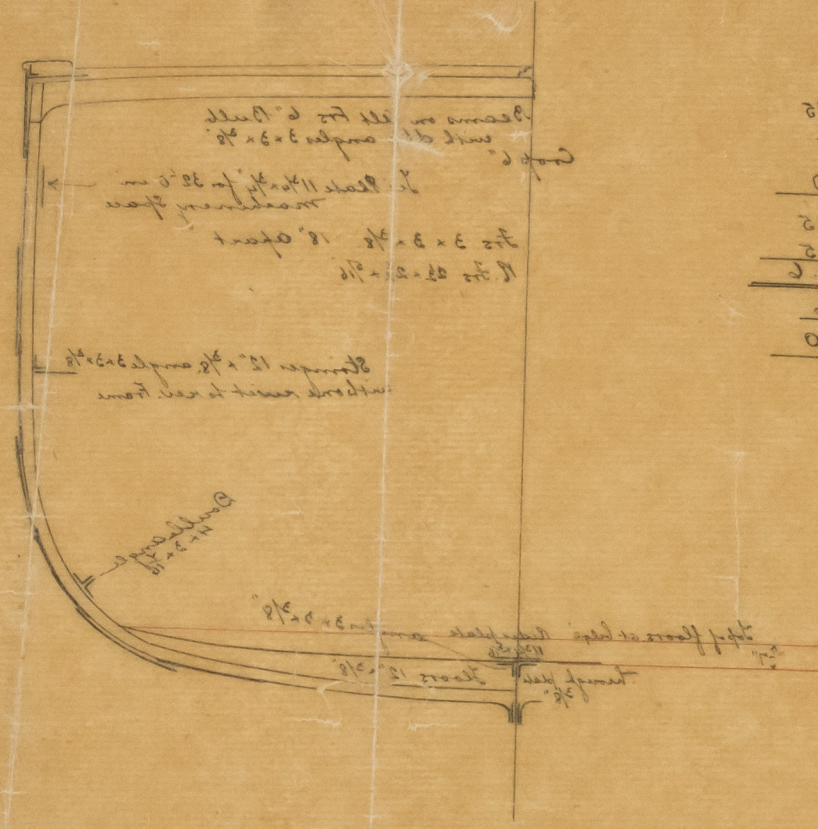

11.78	Half Brackets
14.2	Stitch
23.0	1/2" Plank
44.24	1 1/2" Plank
180.2	Plank
2.988	2 1/2" Plank
7.6	Boards
12.0	Plank

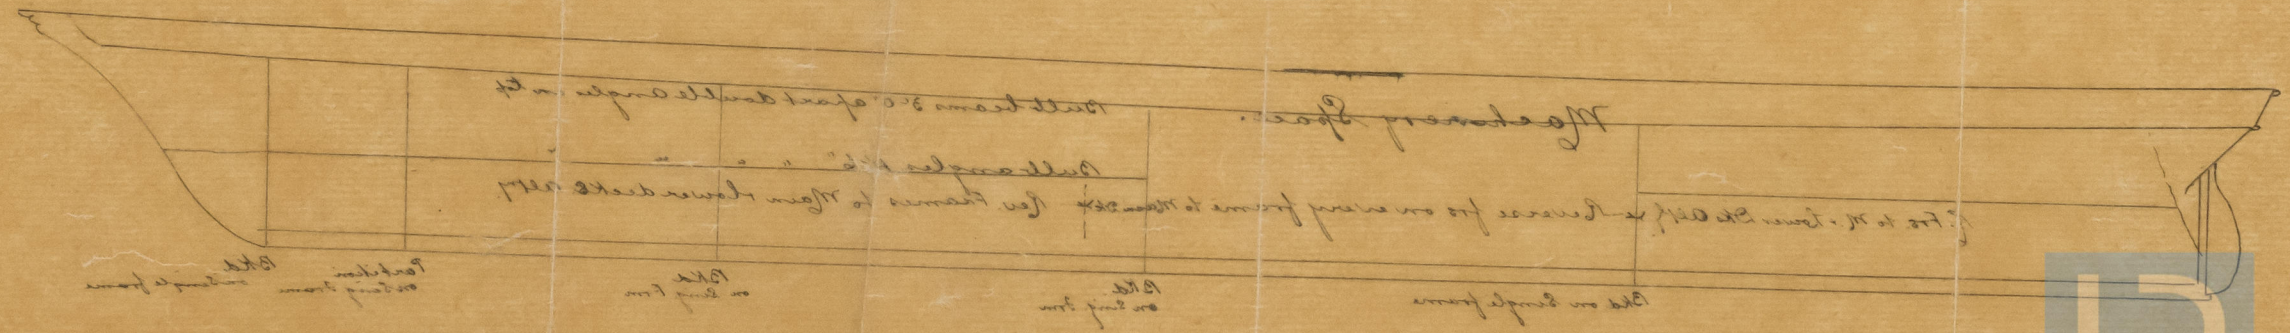

SWS1029-0374



© 2021
Lloyd's Register
Foundation