

# Midship Section of a new Ship building at Lossins of About 200 Tons

## Dimensions

Length of Keel 89 feet  
 Length as per spec 39.4 ~~89~~ 95  
 Extreme breadth 25  
 Depth of hold 14.6 or 12.11"  
 1/2 from timber  
 Strakes under  
 Side of lower dth 8 or 6.9"

## Scantlings of Timber



Floors sided 7 moulded at Keelsons 11 at ends 9  
 1<sup>st</sup> Floorboards 7 by 8 in proportion to the end  
 Top Timbers 6 by 6 —  
 Timber & space 18 inches  
 She will be fitted with Shelves, Clamps, Waterways  
 and inner Waterways, all of extra scantling.

## Materials.

all of 12 Years, except Shelves, Clamps, Ceiling twist-stock  
 and beams. Orlop beam to every beam properly secured  
 and six beam in the lower hold, all this to be of  
 larch (9 years material). Will be extra fastened

For this ship  
 2 additional Years  
 in claimed under the  
 Mixed Materials Rule

Scantlings  
 Keel 11 by 12  
 Keelsons 11 by 19.  
 Wiles 3 3/4  
 Bottom planks 3  
 Thick garboard strakes 4 1/2  
 Ceiling twist-deck 3 1/2  
 Thick bilge planks 5  
 Ceiling in flat 3 —

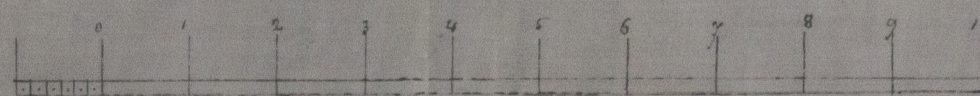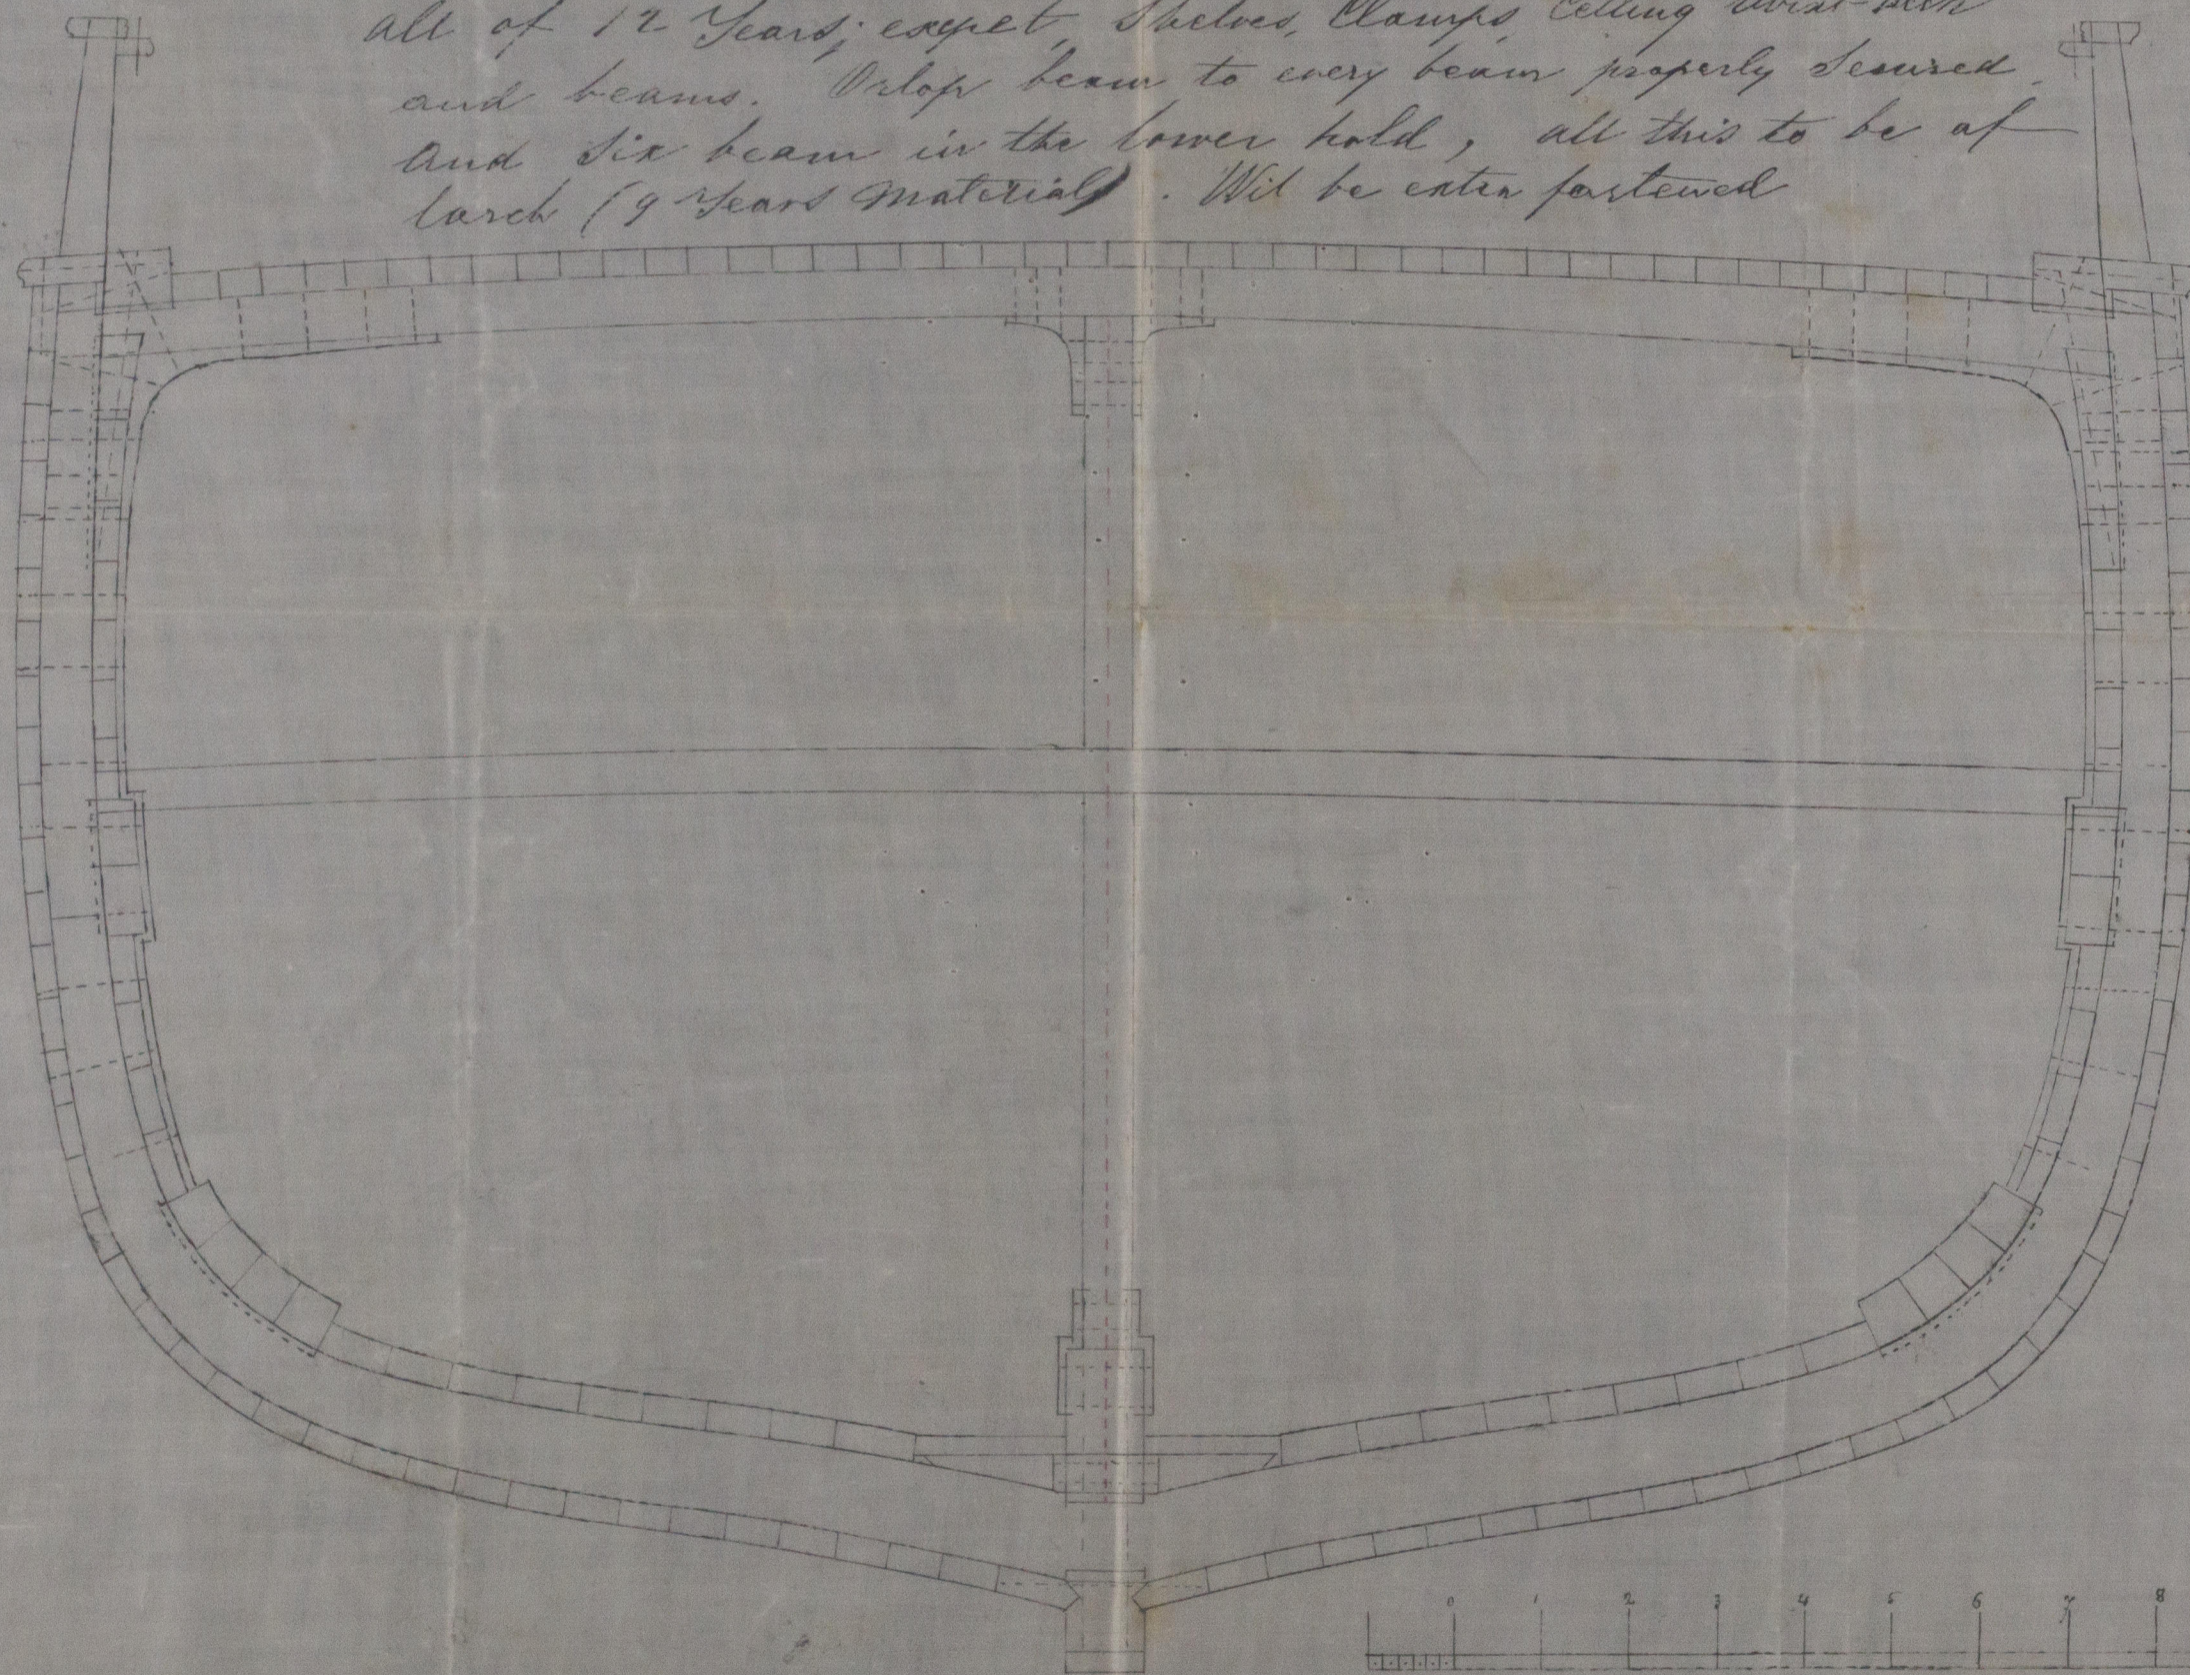

J.N. 10/5/76  
 R.

© 2020

Lloyd's Register  
 Foundation

TR11153-0178