

74 96


Steel Screw Steamer No. 49.

Stein Root and Quader.

Folio No. 1.

Scale: $\frac{1}{2}$ inch = 1 foot.


Detail's see Folio No. 2 & 3.

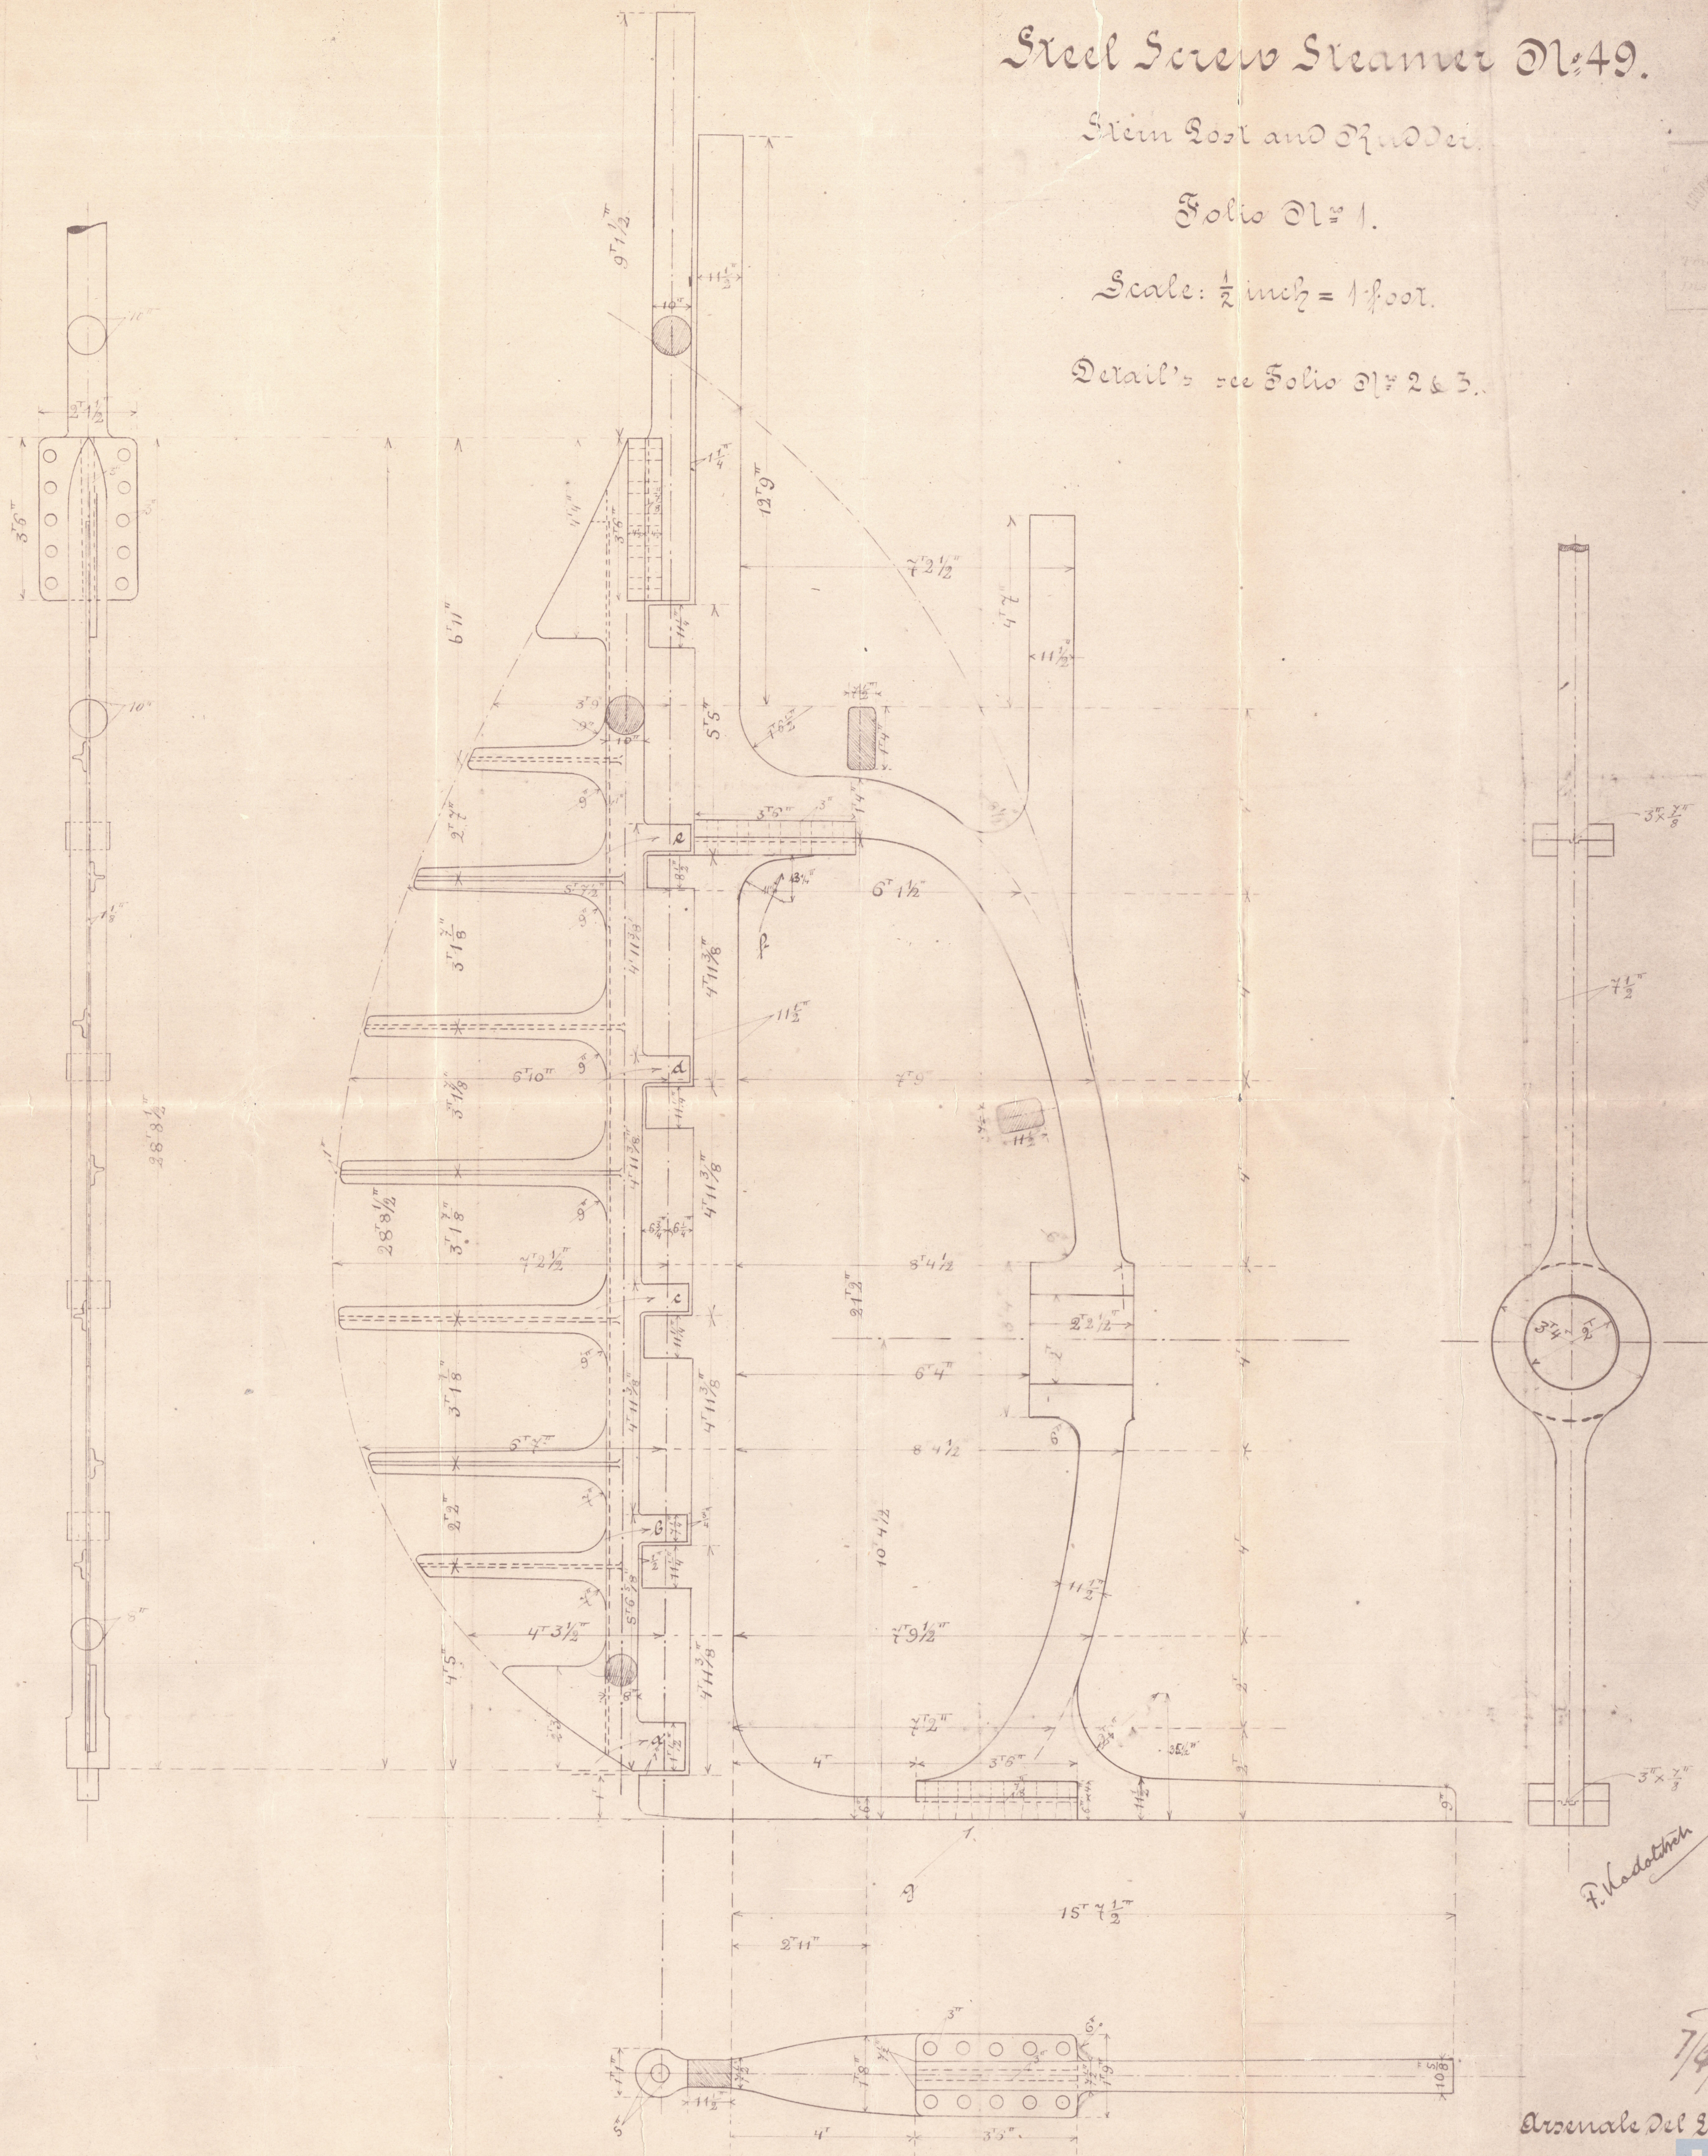

Arsenal del Lloyd austro-hungarico 1896

S.S. Trieste
Trieste 344
Steamer Trieste

TR 1155-0006

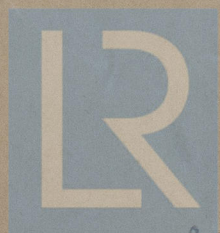

© 2020

Lloyd's Register
Foundation

TR 1155-0006