

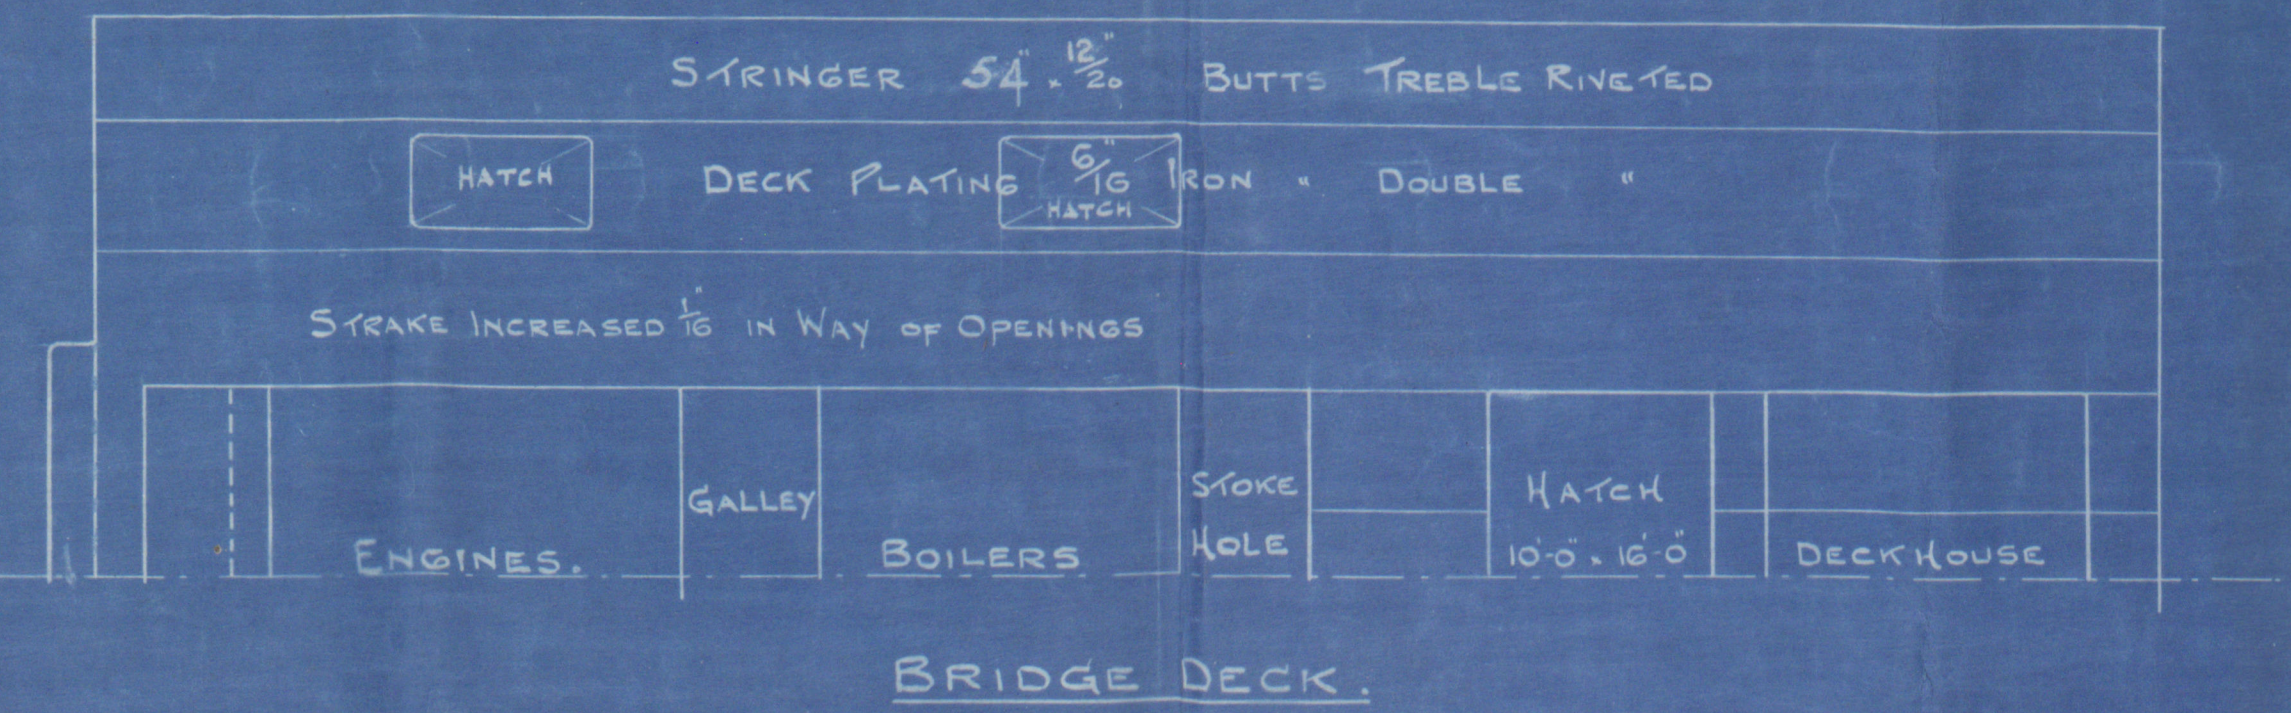
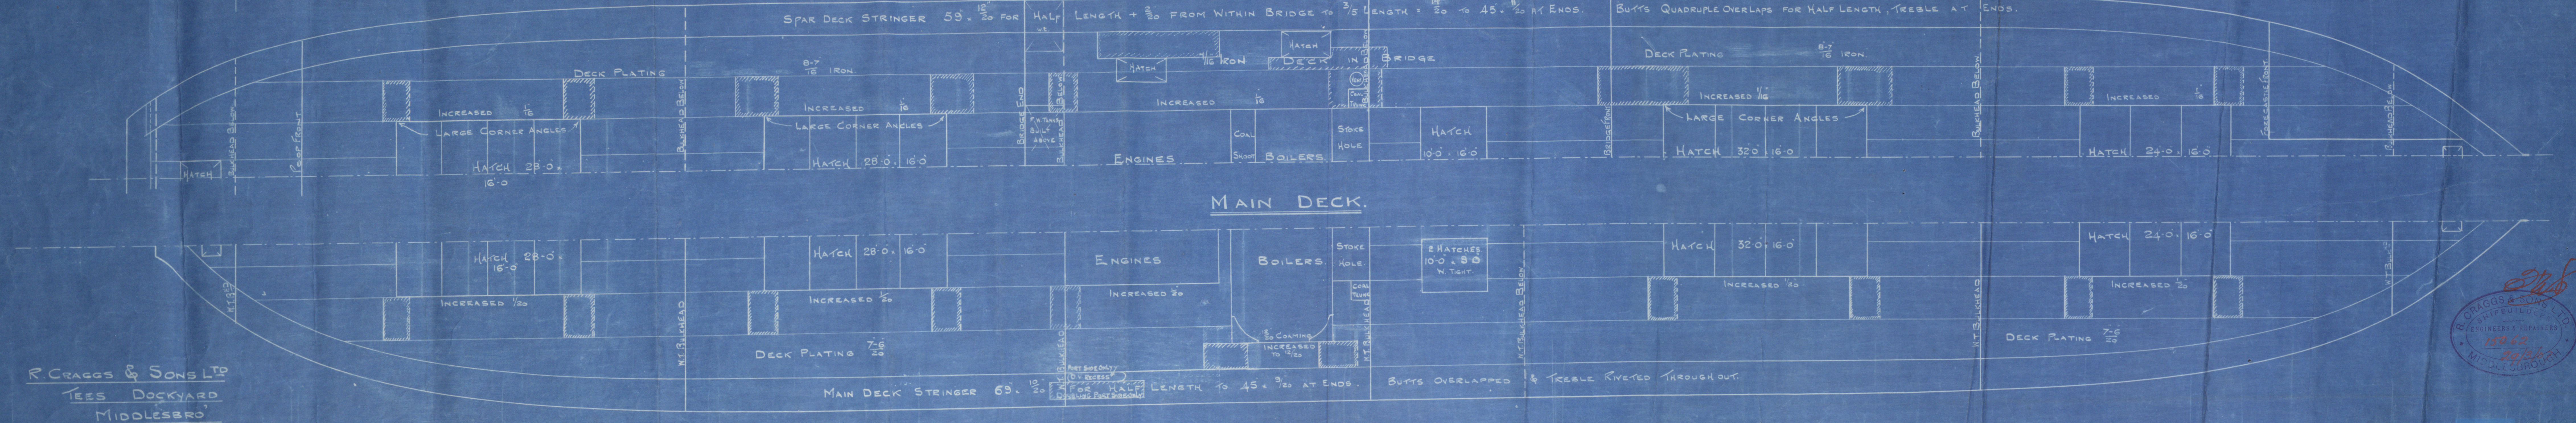


- S.S. No 211 & 212 -
PROFILE & DECK STRINGER PLANS.
 376'0" B.P. 52'0" M.D. 28'0" M.D. TO SPAR DECK
 CLASS 100 A.I. SPAR DECK
 SCALE 1/8" = 1 FOOT

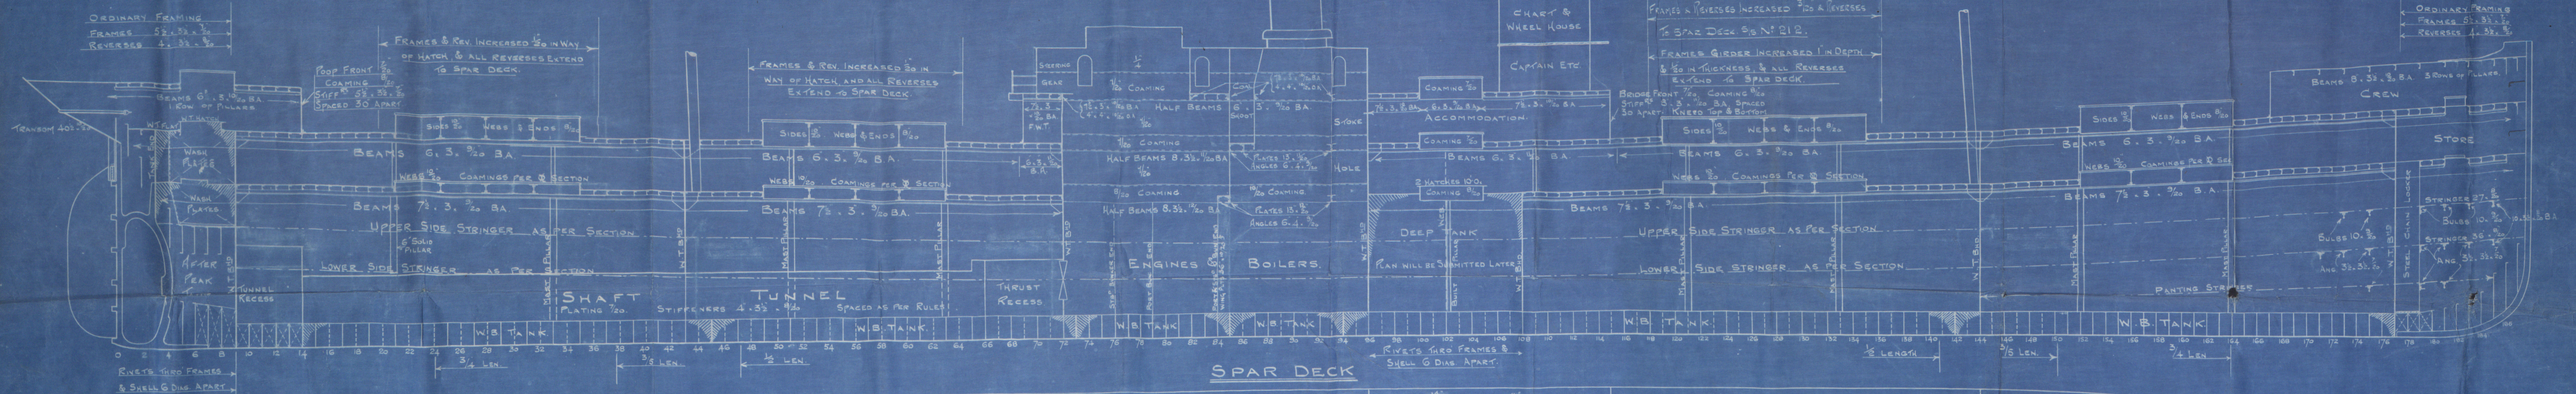

FOR HATCH END BEAMS SEE MIDSHIP SECTION.

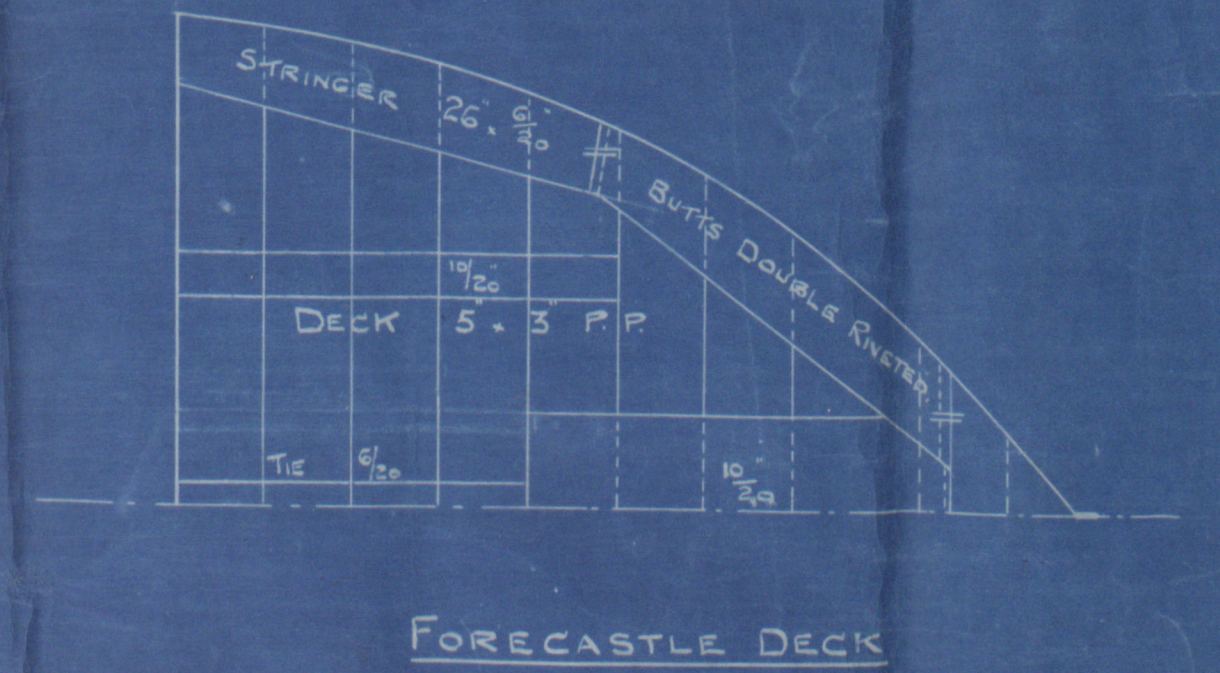


R. CRAGGS & SONS LTD
 TEES DOCKYARD
 MIDDLESBRO'

R. CRAGGS & SONS LTD
 TEES DOCKYARD
 MIDDLESBRO'

R. Craggs & Sons
No 211

S. S. "Fitzclarence"
Revised Profile

Mar Report No 4993.

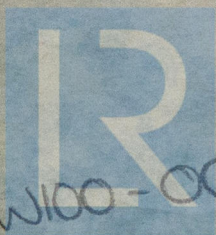

© 2019

Lloyd's Register
Foundation

W100-0053