


# S/S HAR - ZION

Scale 1:10

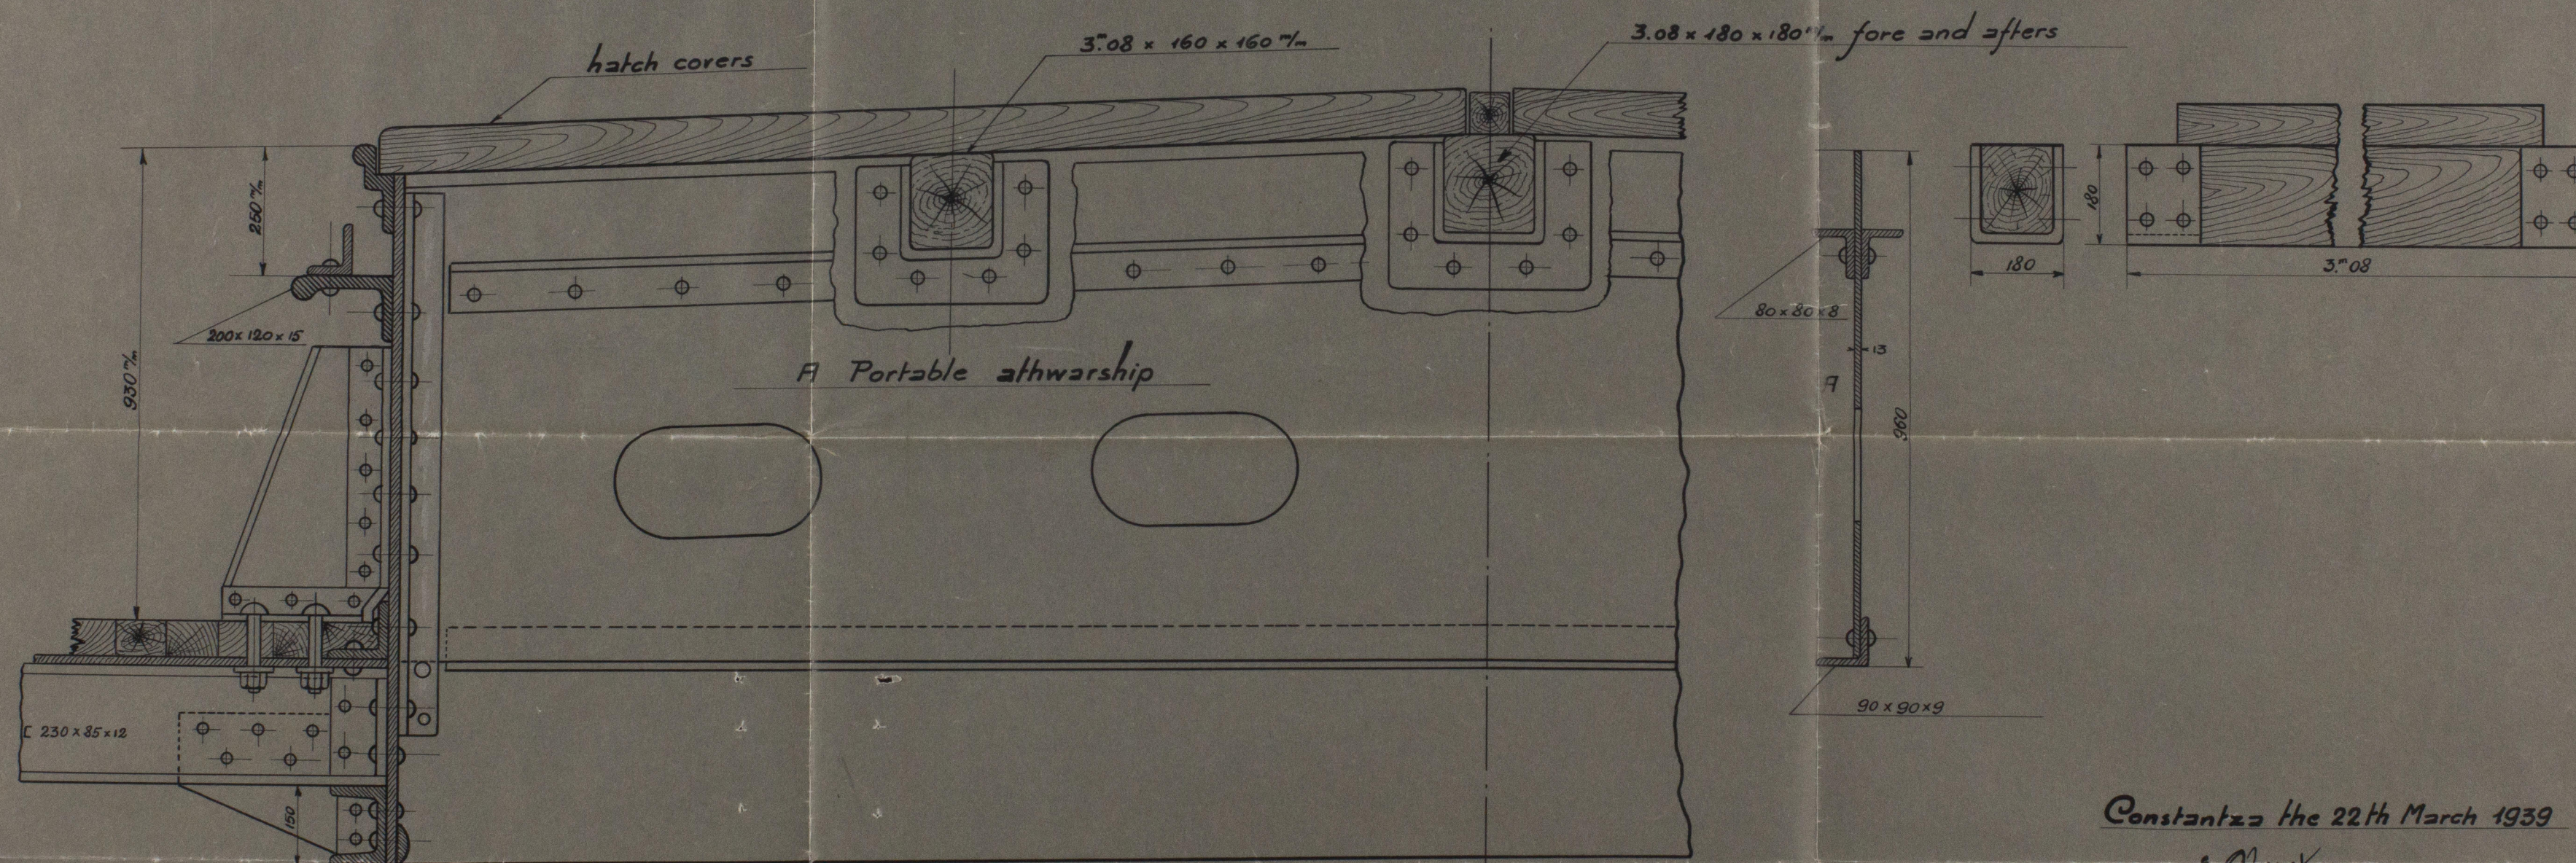

Constantza the 22th March 1939

E. Wareton  
Naval Surveyor



© 2020

Lloyd's Register  
Foundation

W1004-0131