




Tonnage Bulkhead + Doors W^o 328 + 329 T.S.S.

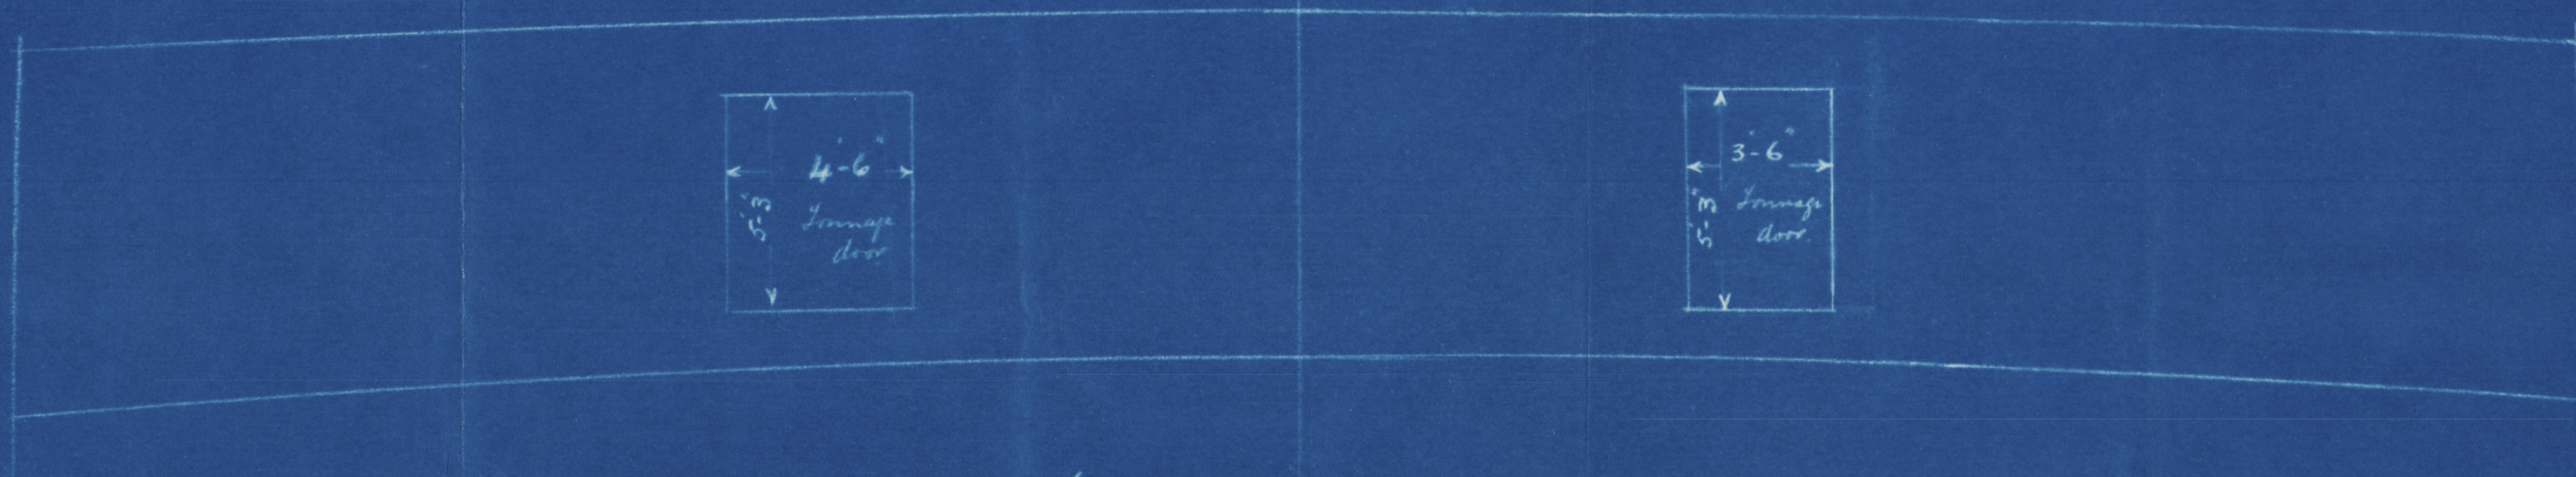

Aft Tonnage Bhd.
elevation looking aft.
Scale 1/4" = 1 ft.

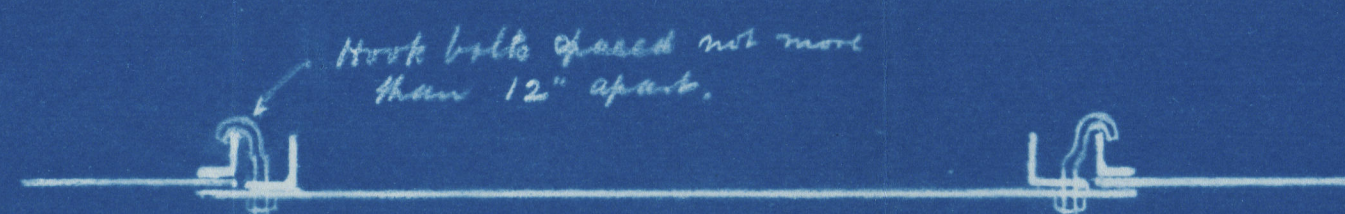

Section thro Bolted plate
1" Scale.

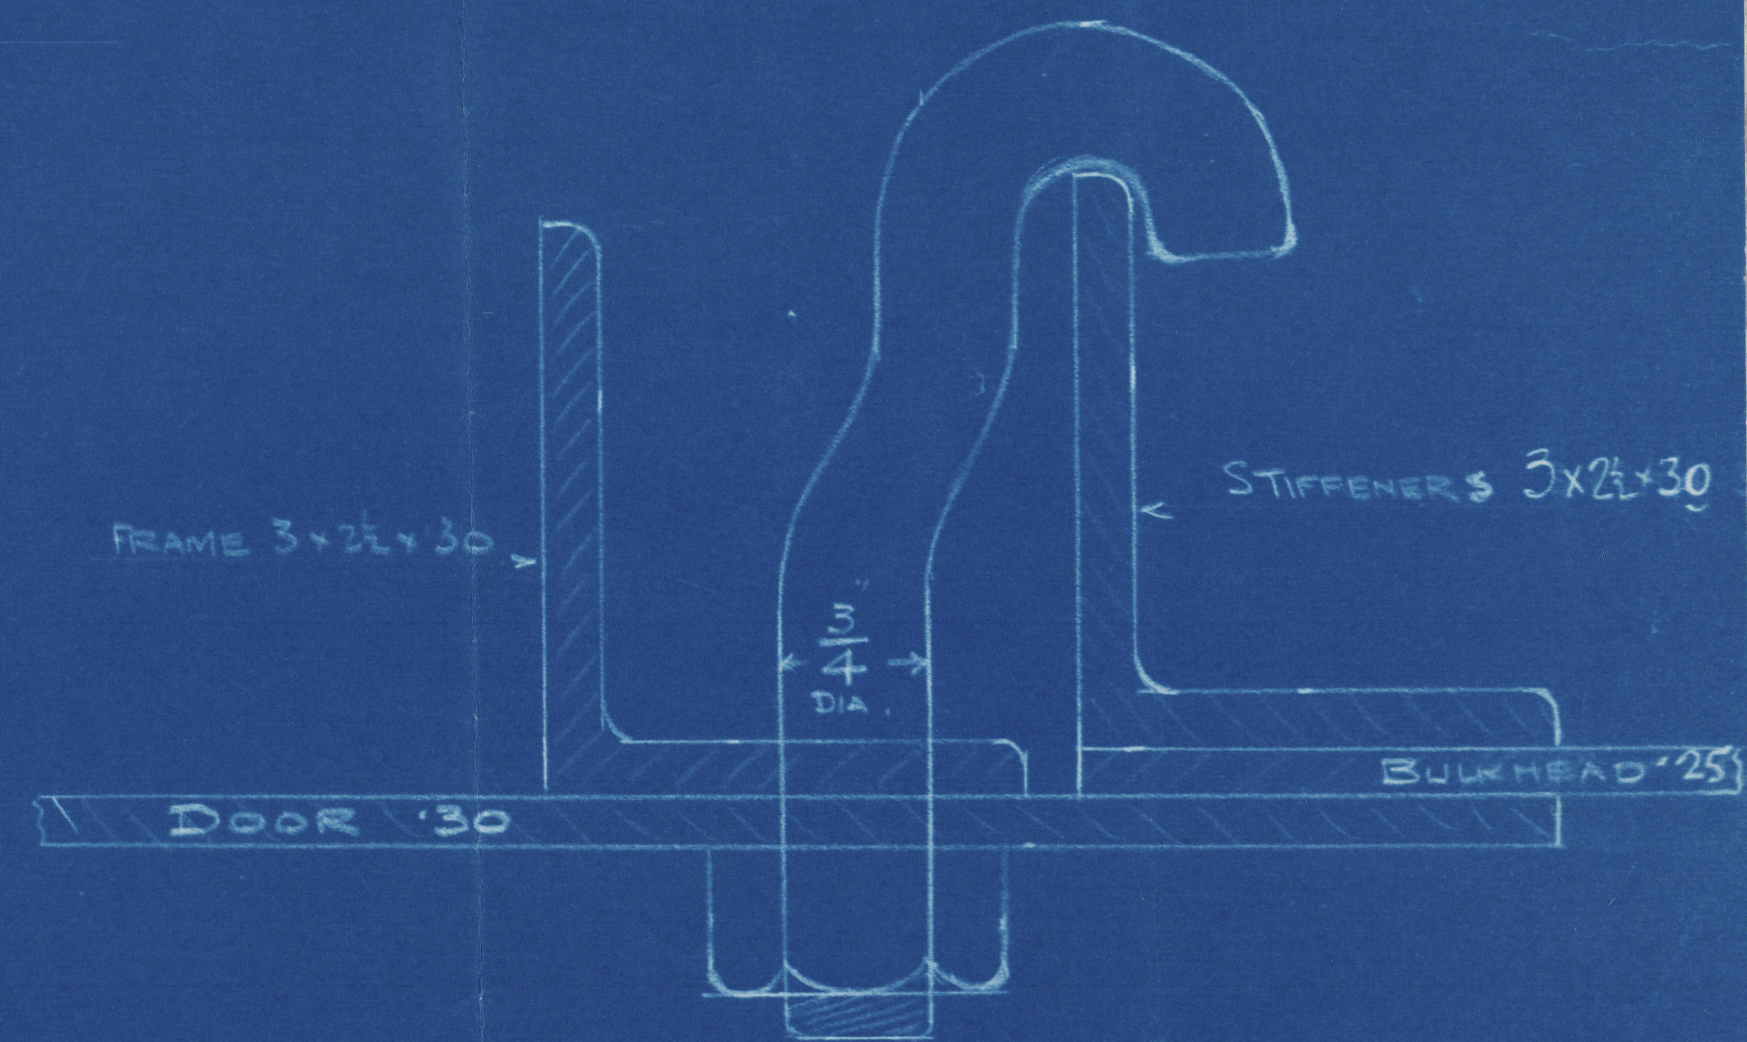


SKETCH OF HOOK BOLT
 FULL SIZE.

6500-5001M

RETAIN

RETAIN

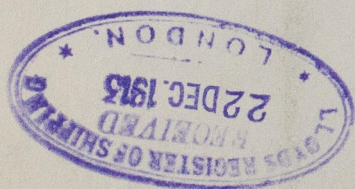

© 2019

Lloyd's Register
Foundation