



27 NOV 1935

LIST OF MATERIAL FOR ONE BOILER.


PART.	QTY.	REMARKS.
STEAM PIPES.	2	TO SUIT NOT SUPPLIED BY THE SUPERHEATER CO. LTD.
CROSS-OVER PIPES.	2	IDENTICAL. " " " "
LARGE TEE PIECES.	2	" " " " " "
SMALL TEE PIECES.	4	" " " " " "
STEADYING CLIPS.	4	" " " " " "
SUPPORTS OR BR-STAYS.	-	TO SUIT. " " " " " "
DE-SUPERHEATER COILS.	4	IDENTICAL. SUPPLIED BY THE SUPERHEATER CO. LTD.

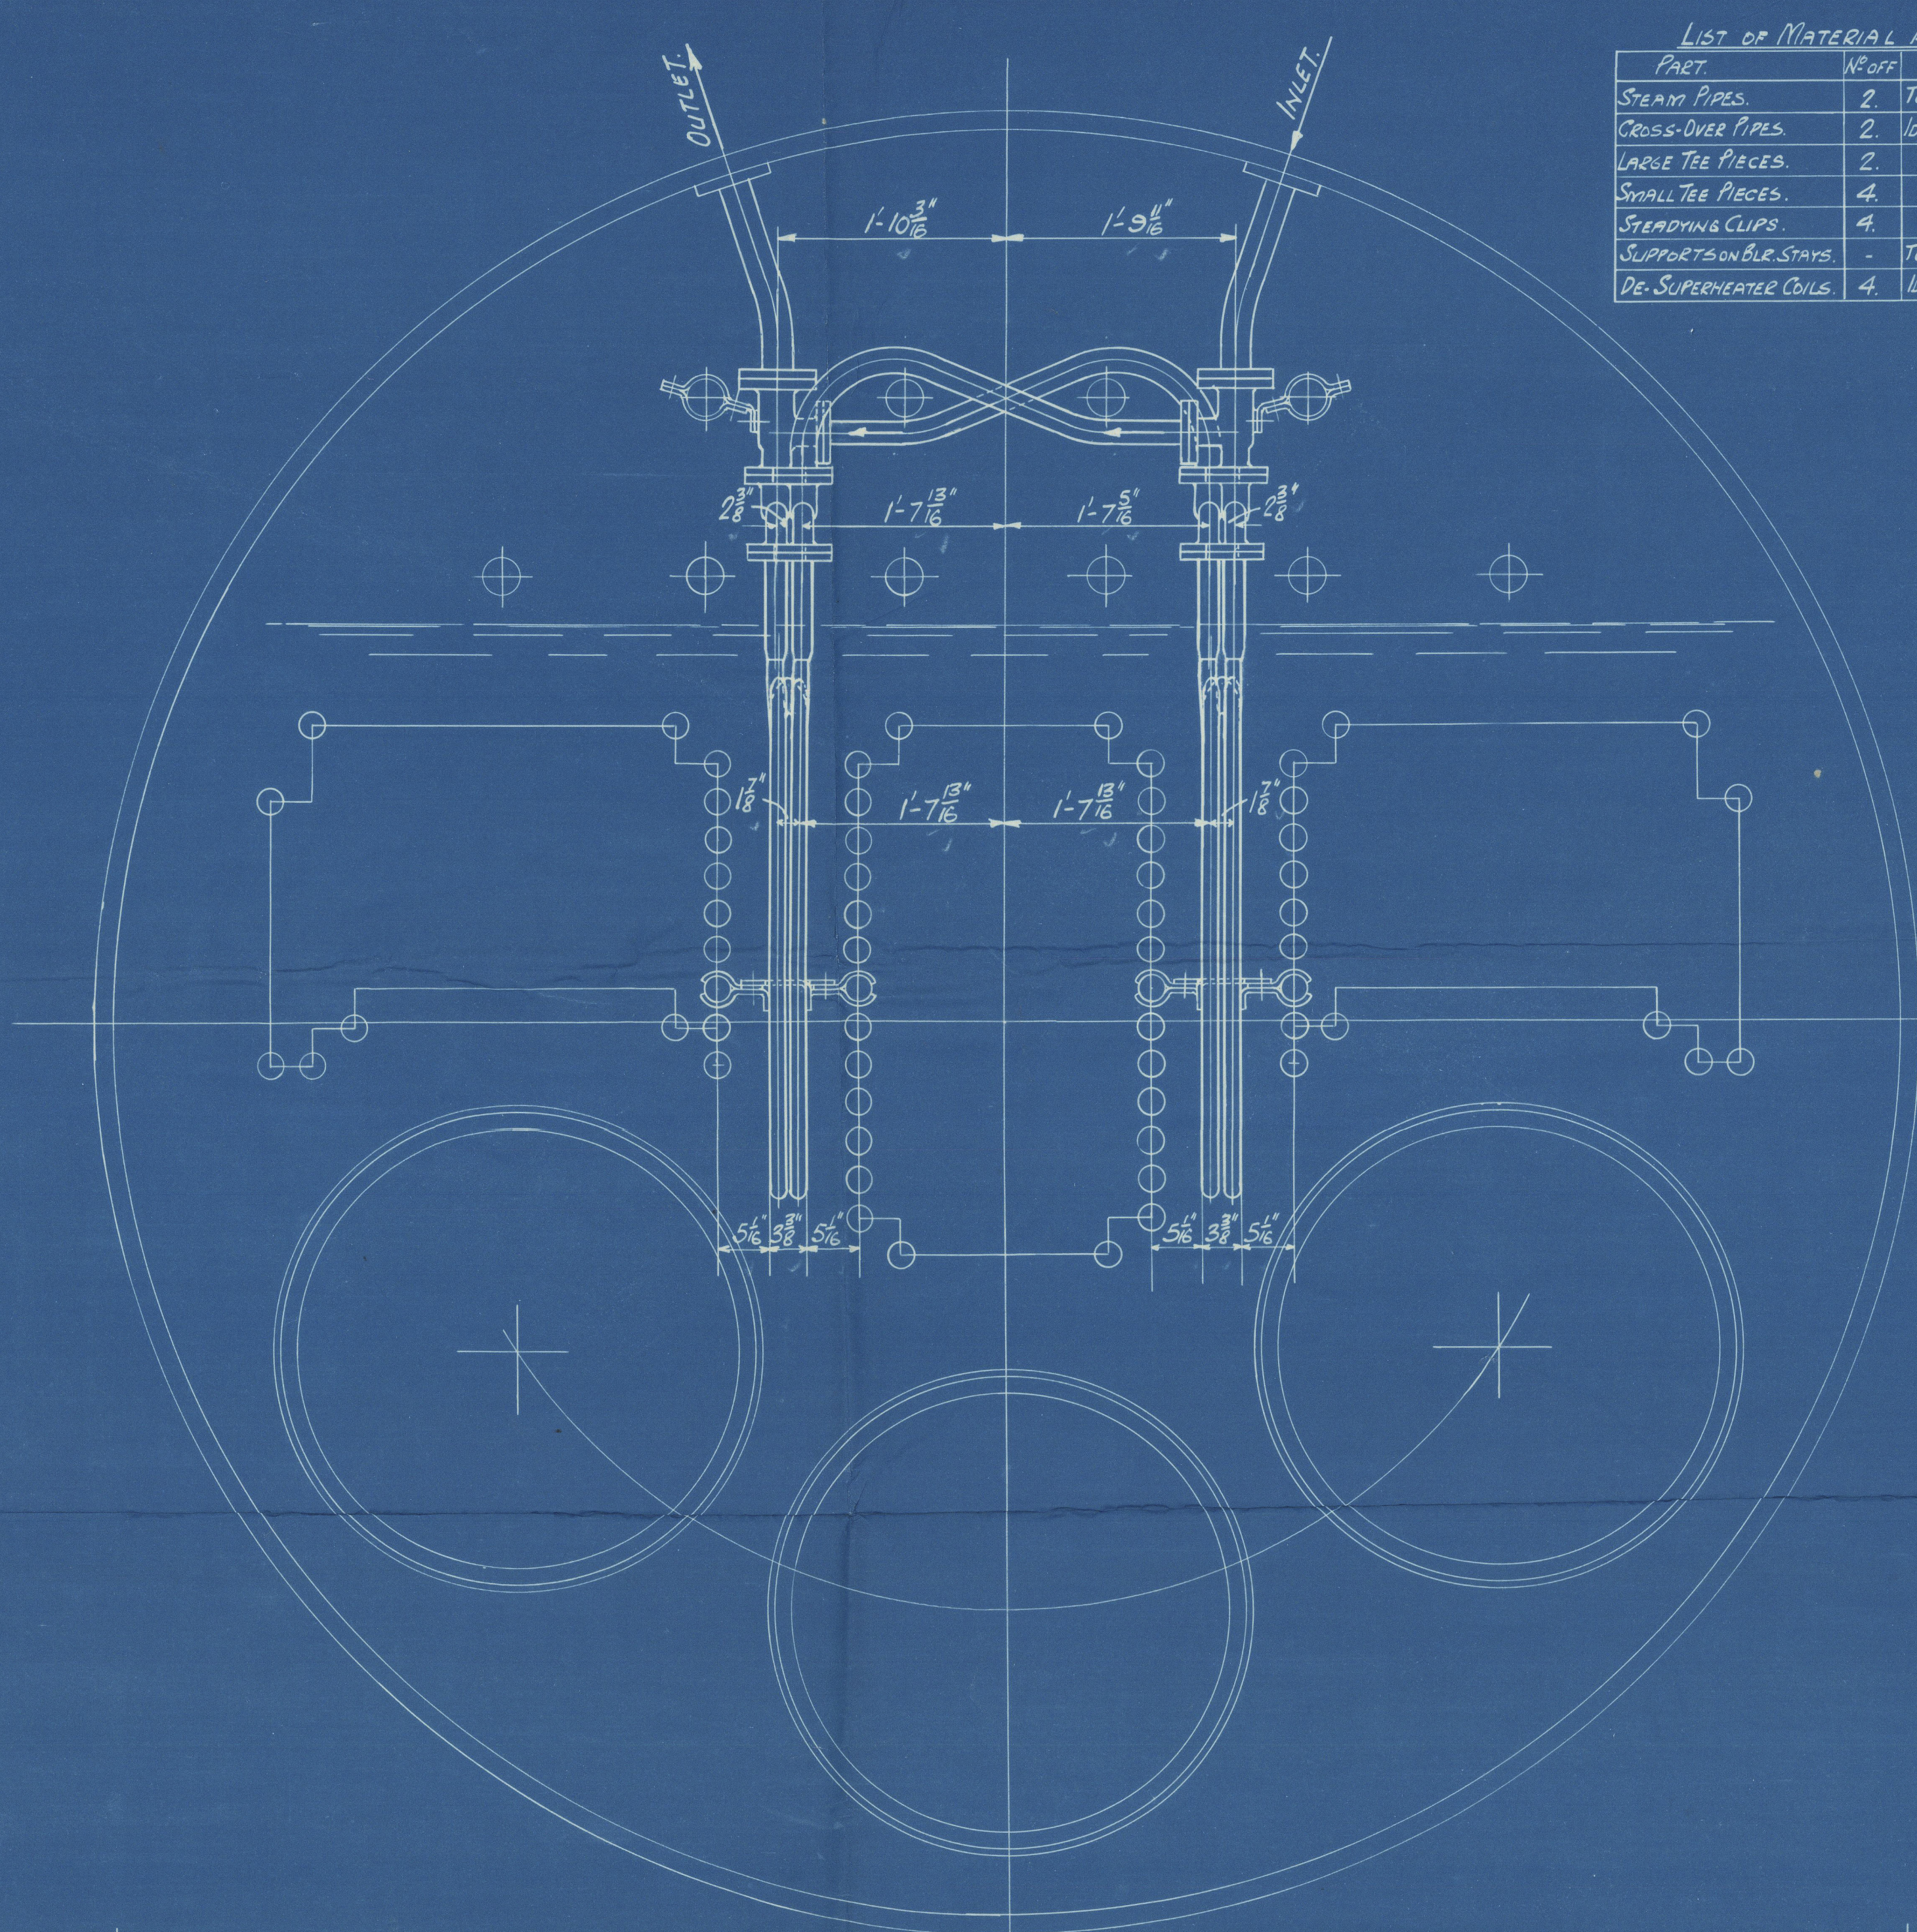


1/2 BOILER.

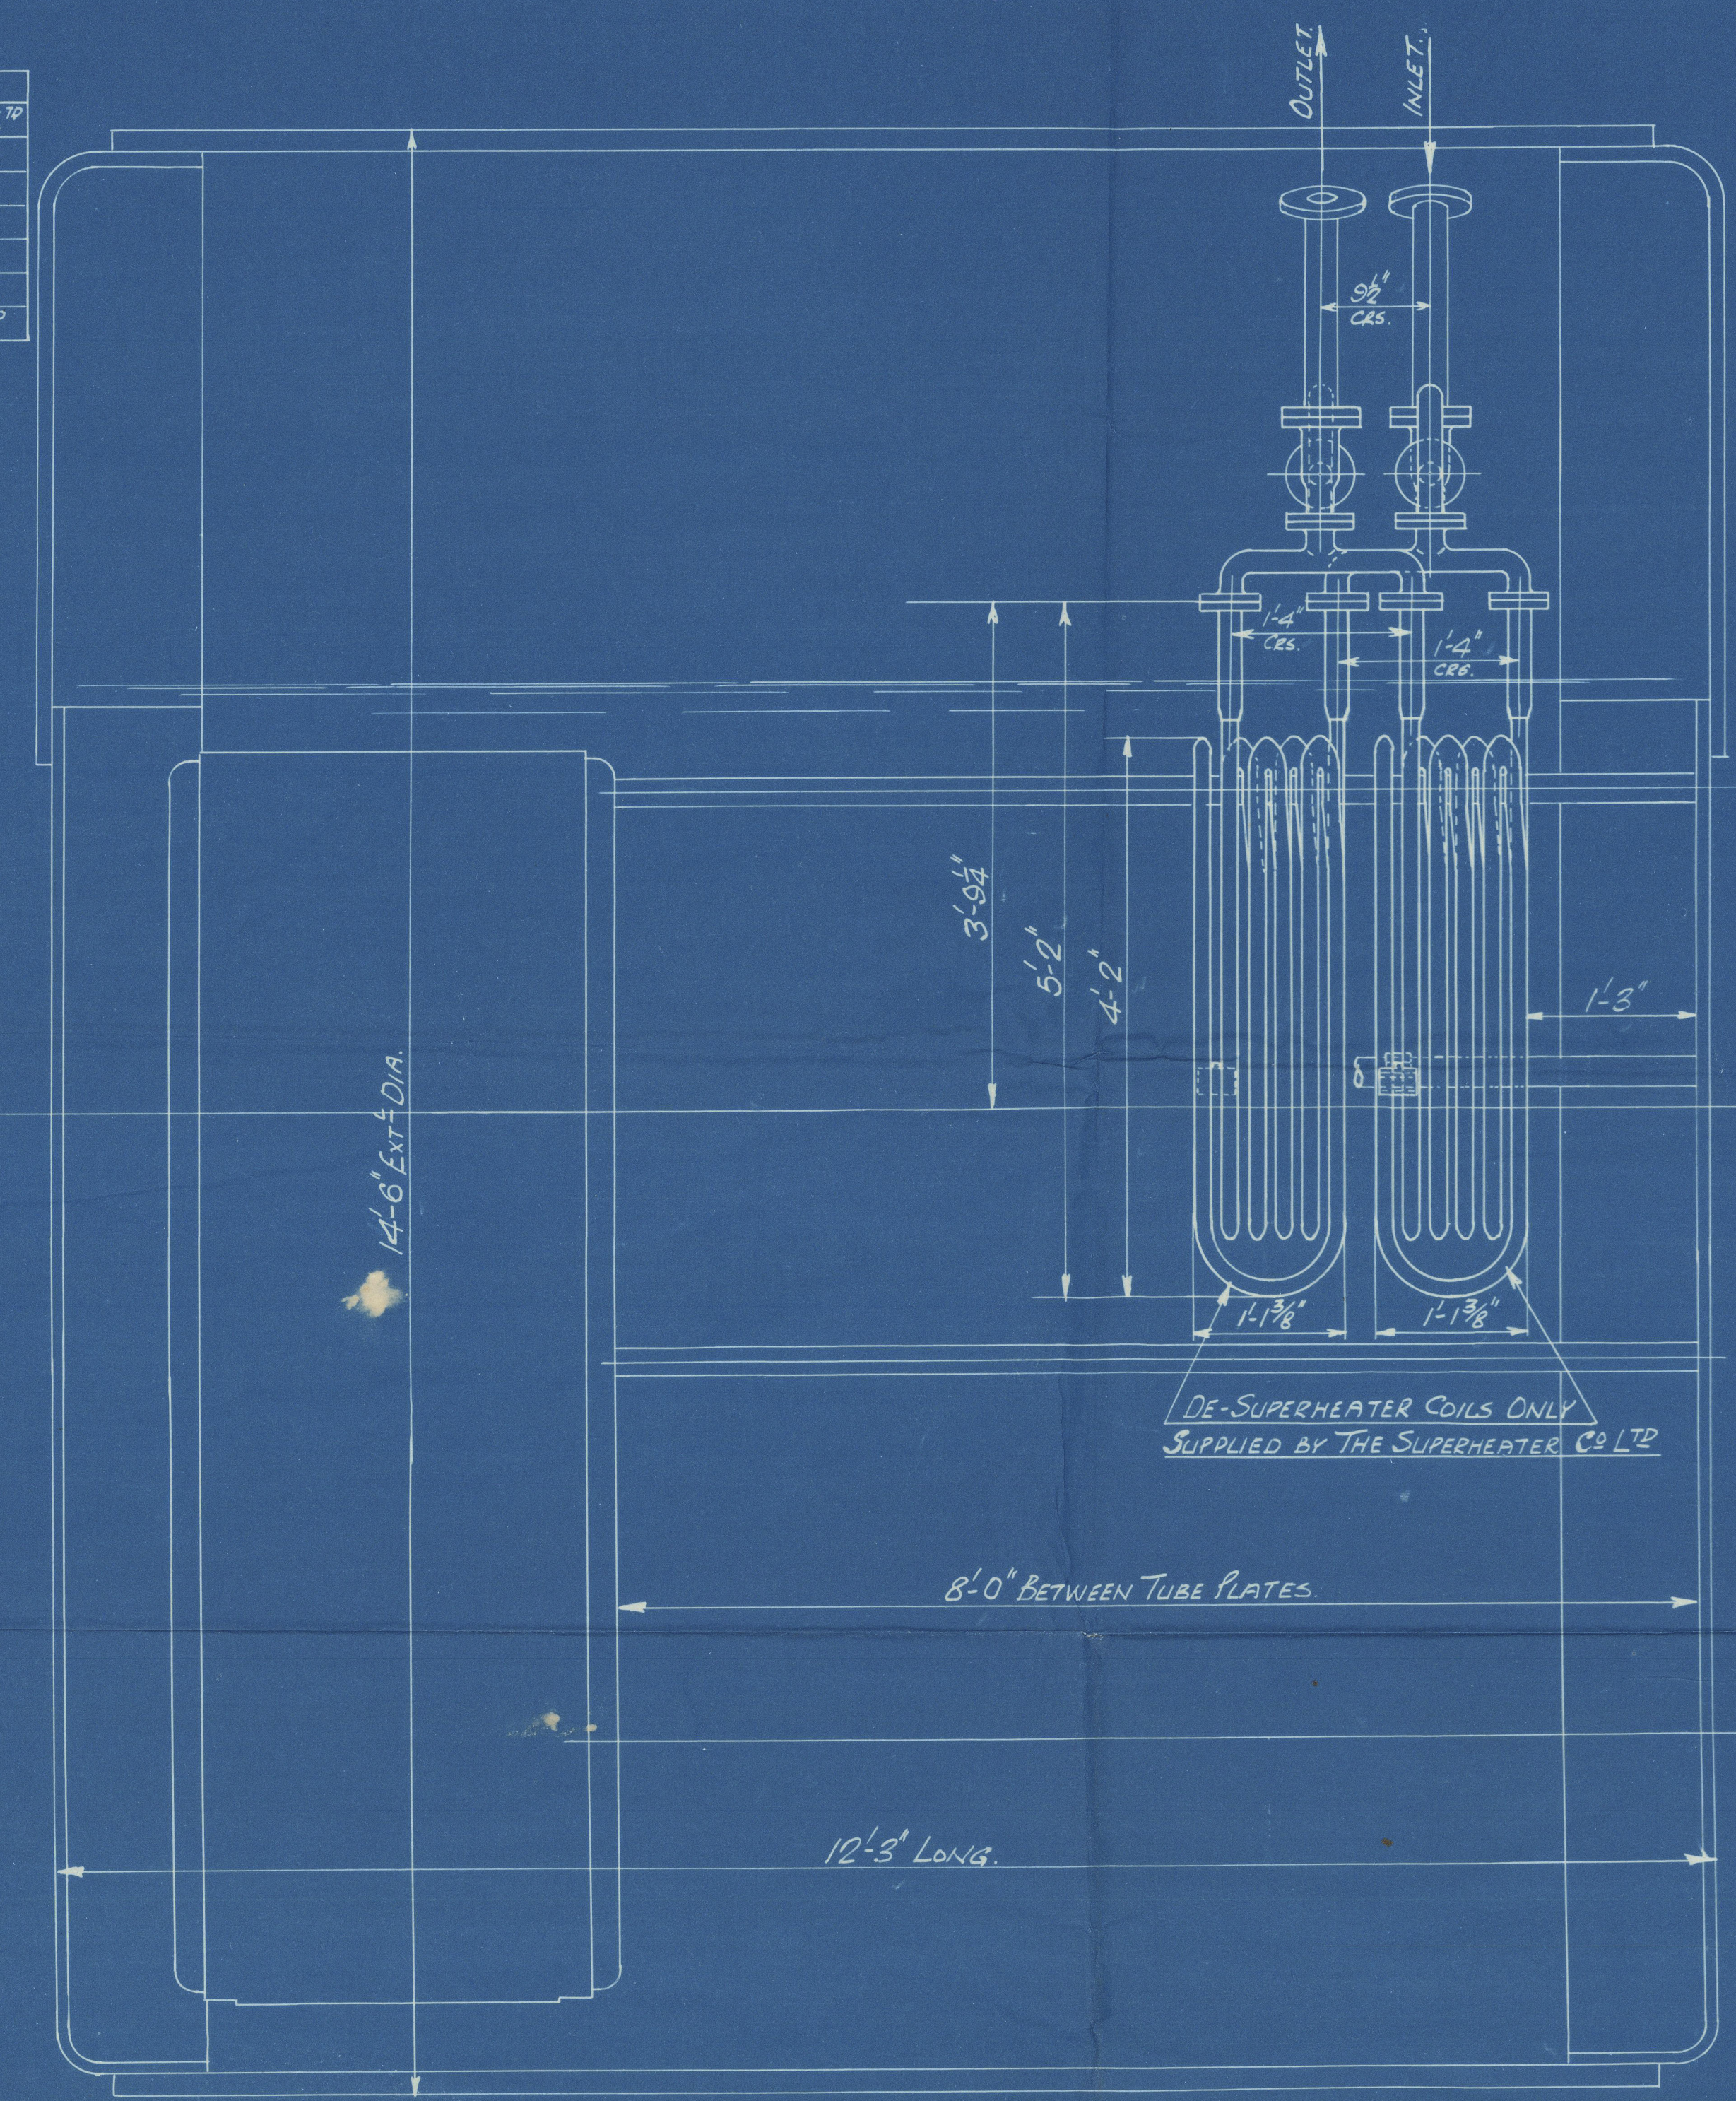

DE-SUPERHEATER COILS ONLY
SUPPLIED BY THE SUPERHEATER CO. LTD.

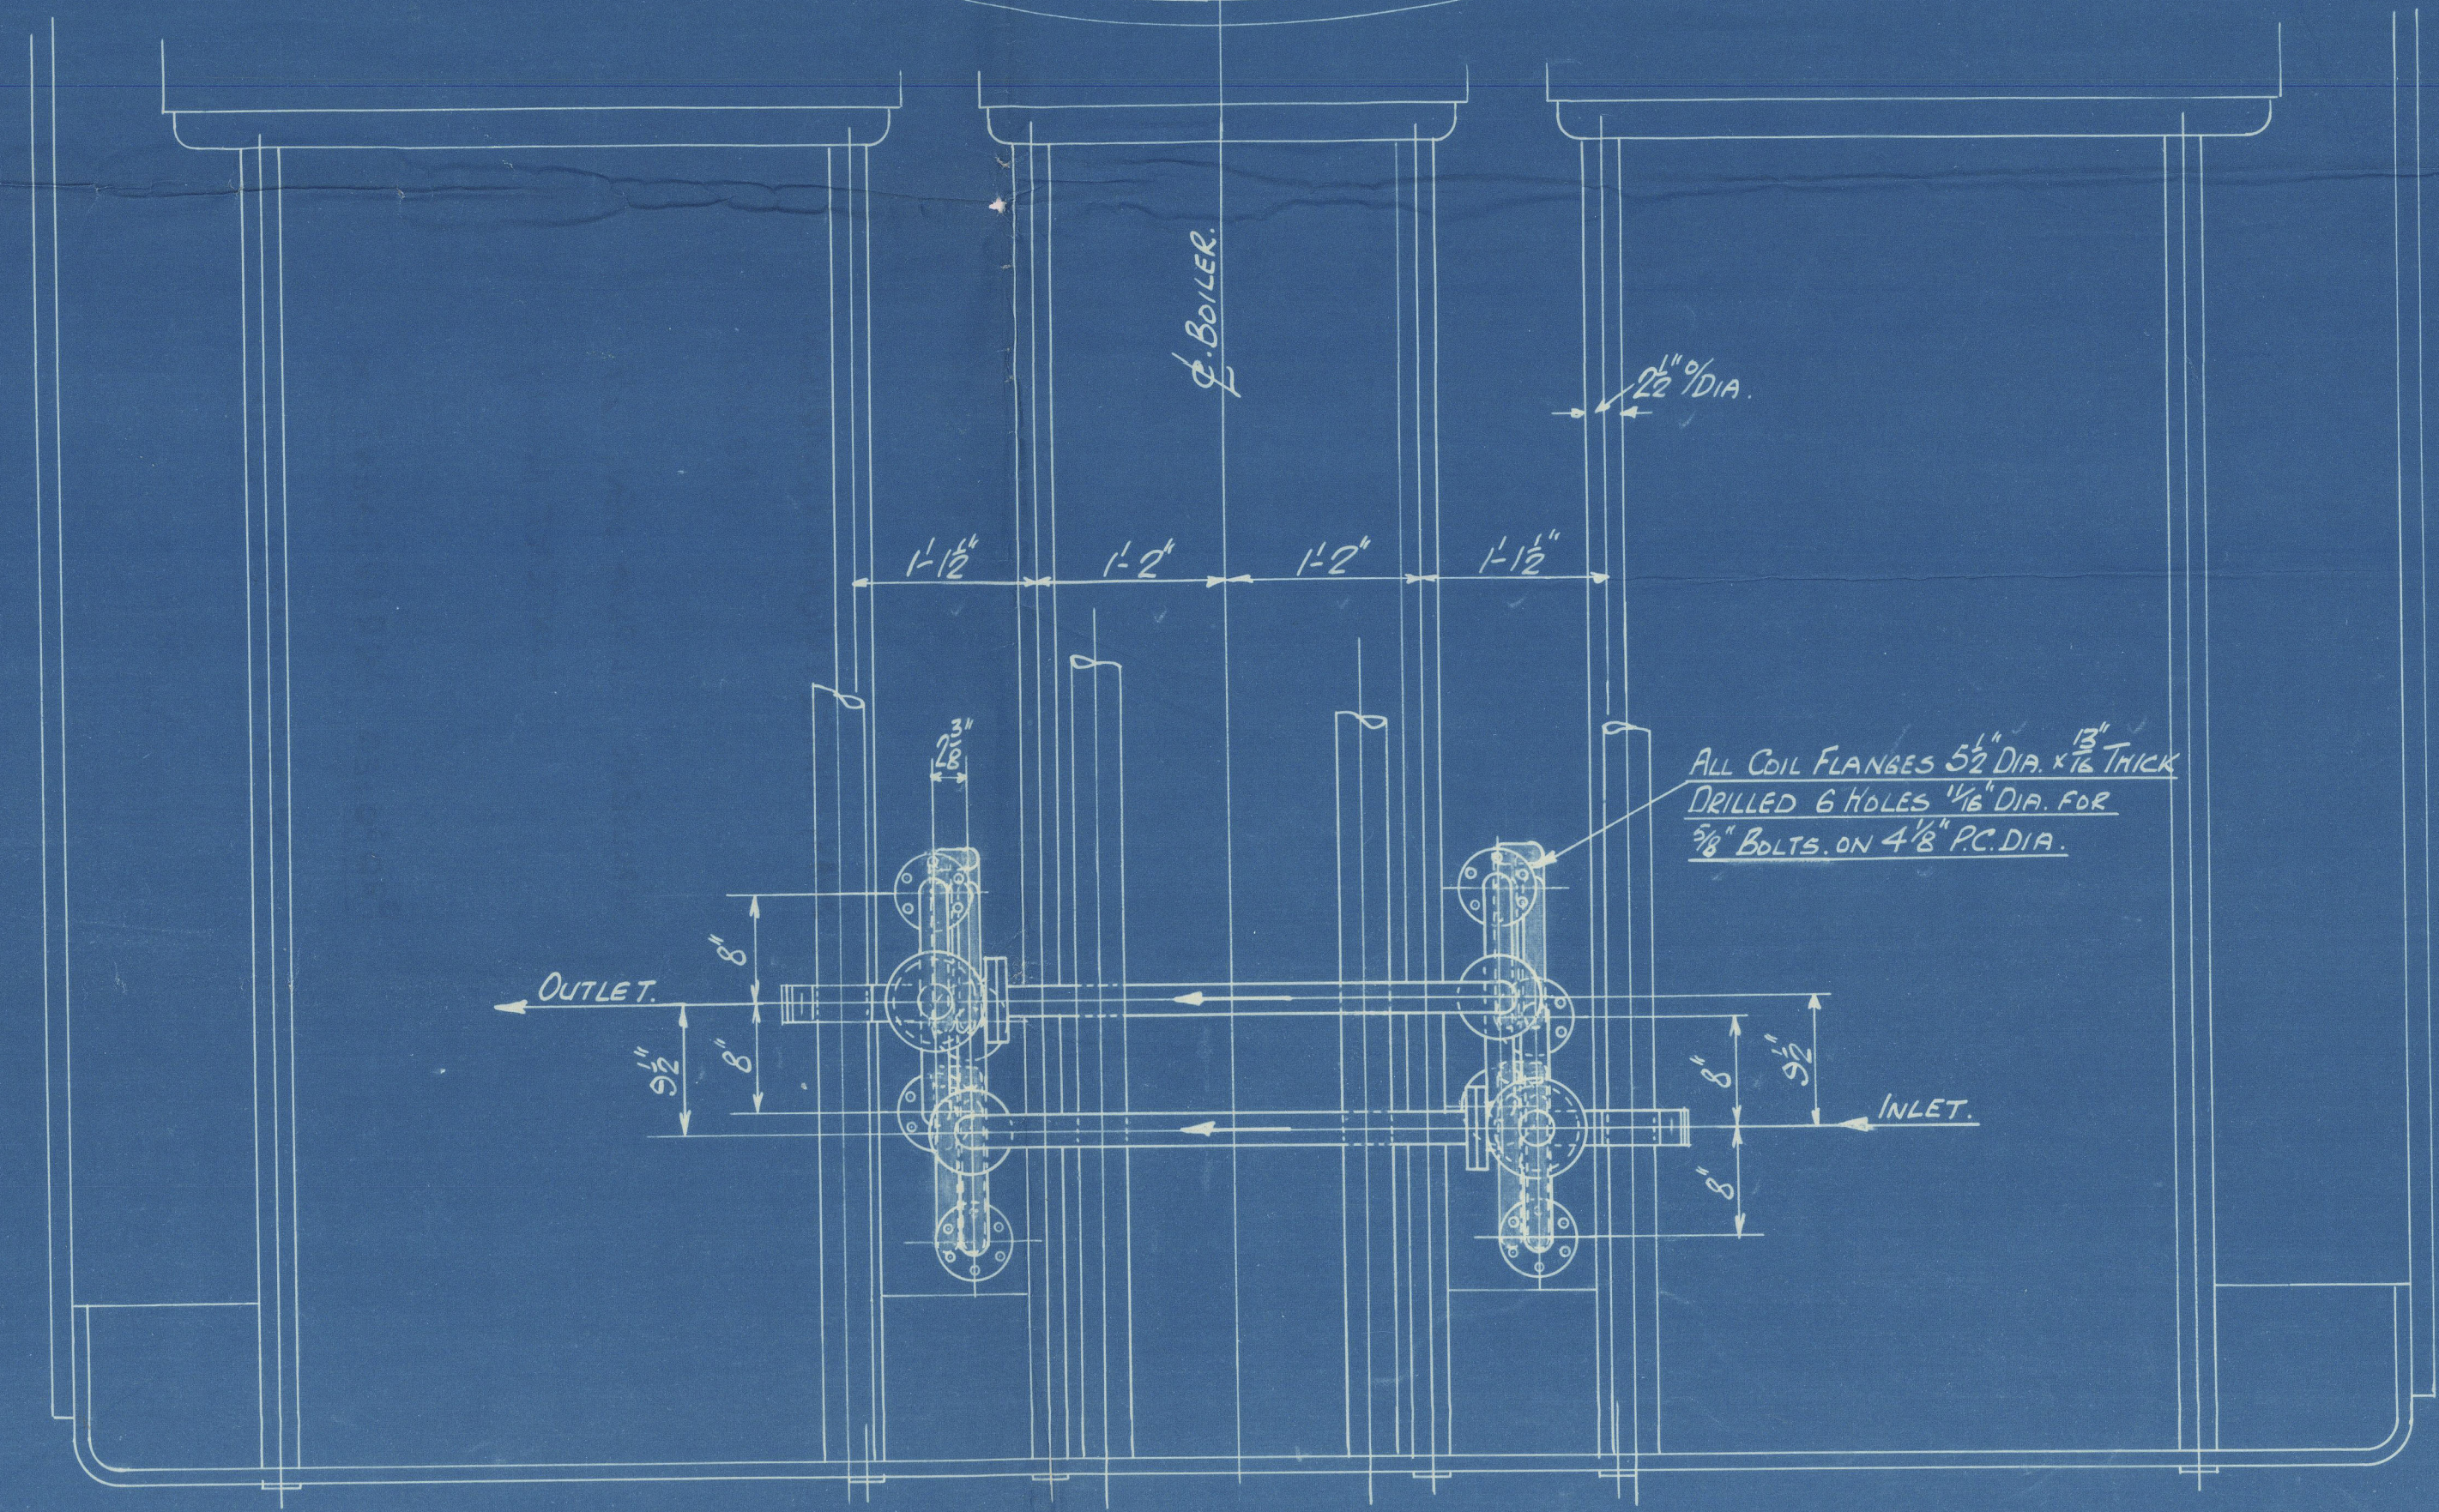

ALL COIL FLANGES 5 1/2" DIA. x 1 1/2" THICK
DRILLED 6 HOLES 1/8" DIA. FOR
3/8" BOLTS ON 4 1/8" P.C. DIA.

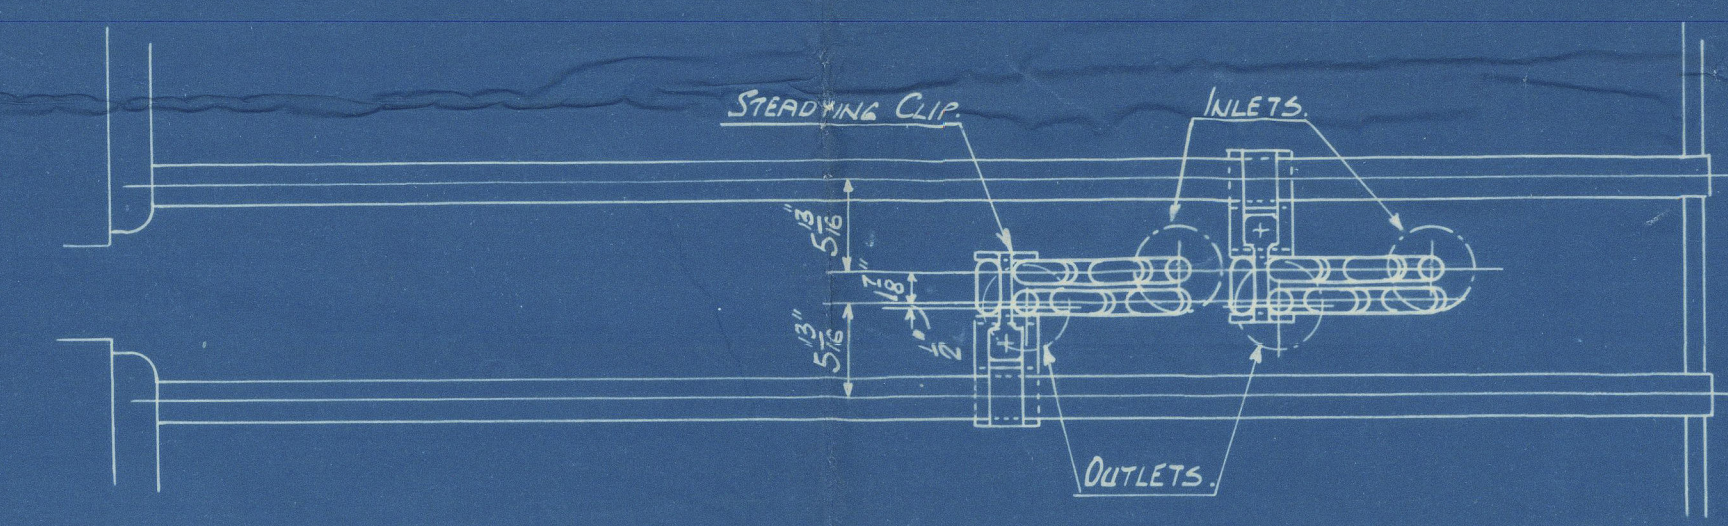

SCALE
1" = 1' FOOT.
DWG. NO. 8956/10
20/11/35



THE SUPERHEATER CO. LTD.
BUSH HOUSE LONDON W.C.2

TITLE PROPOSED ARRANGEMENT OF
DE-SUPERHEATER COILS IN BOILER

REF.	CMD.	DRAWING NOS.
8956/10	20/11/35	8956/10

WALLSEND SLIPWAY & ENGINEERING CO. LTD.
CONT. NO. 919.

SWAN, HUNTER & NICHAM RICHARDSON'S

No. 1513.

WALLSEND SLIPWAY & ENG. CO'S

CONTRACT No 919.

PROPOSED ARRANGEMENT of

DE-SUPERHEATER COILS

IN BOILER.

SS "HOPESTAR".

NEWCASTLE ON TYNE.

Report No. 93528.



© 2020

Lloyd's Register
W10141-0109