



SHIP No 1513 MAIN SWITCHBOARD

SCALE 3" = 1 FOOT.

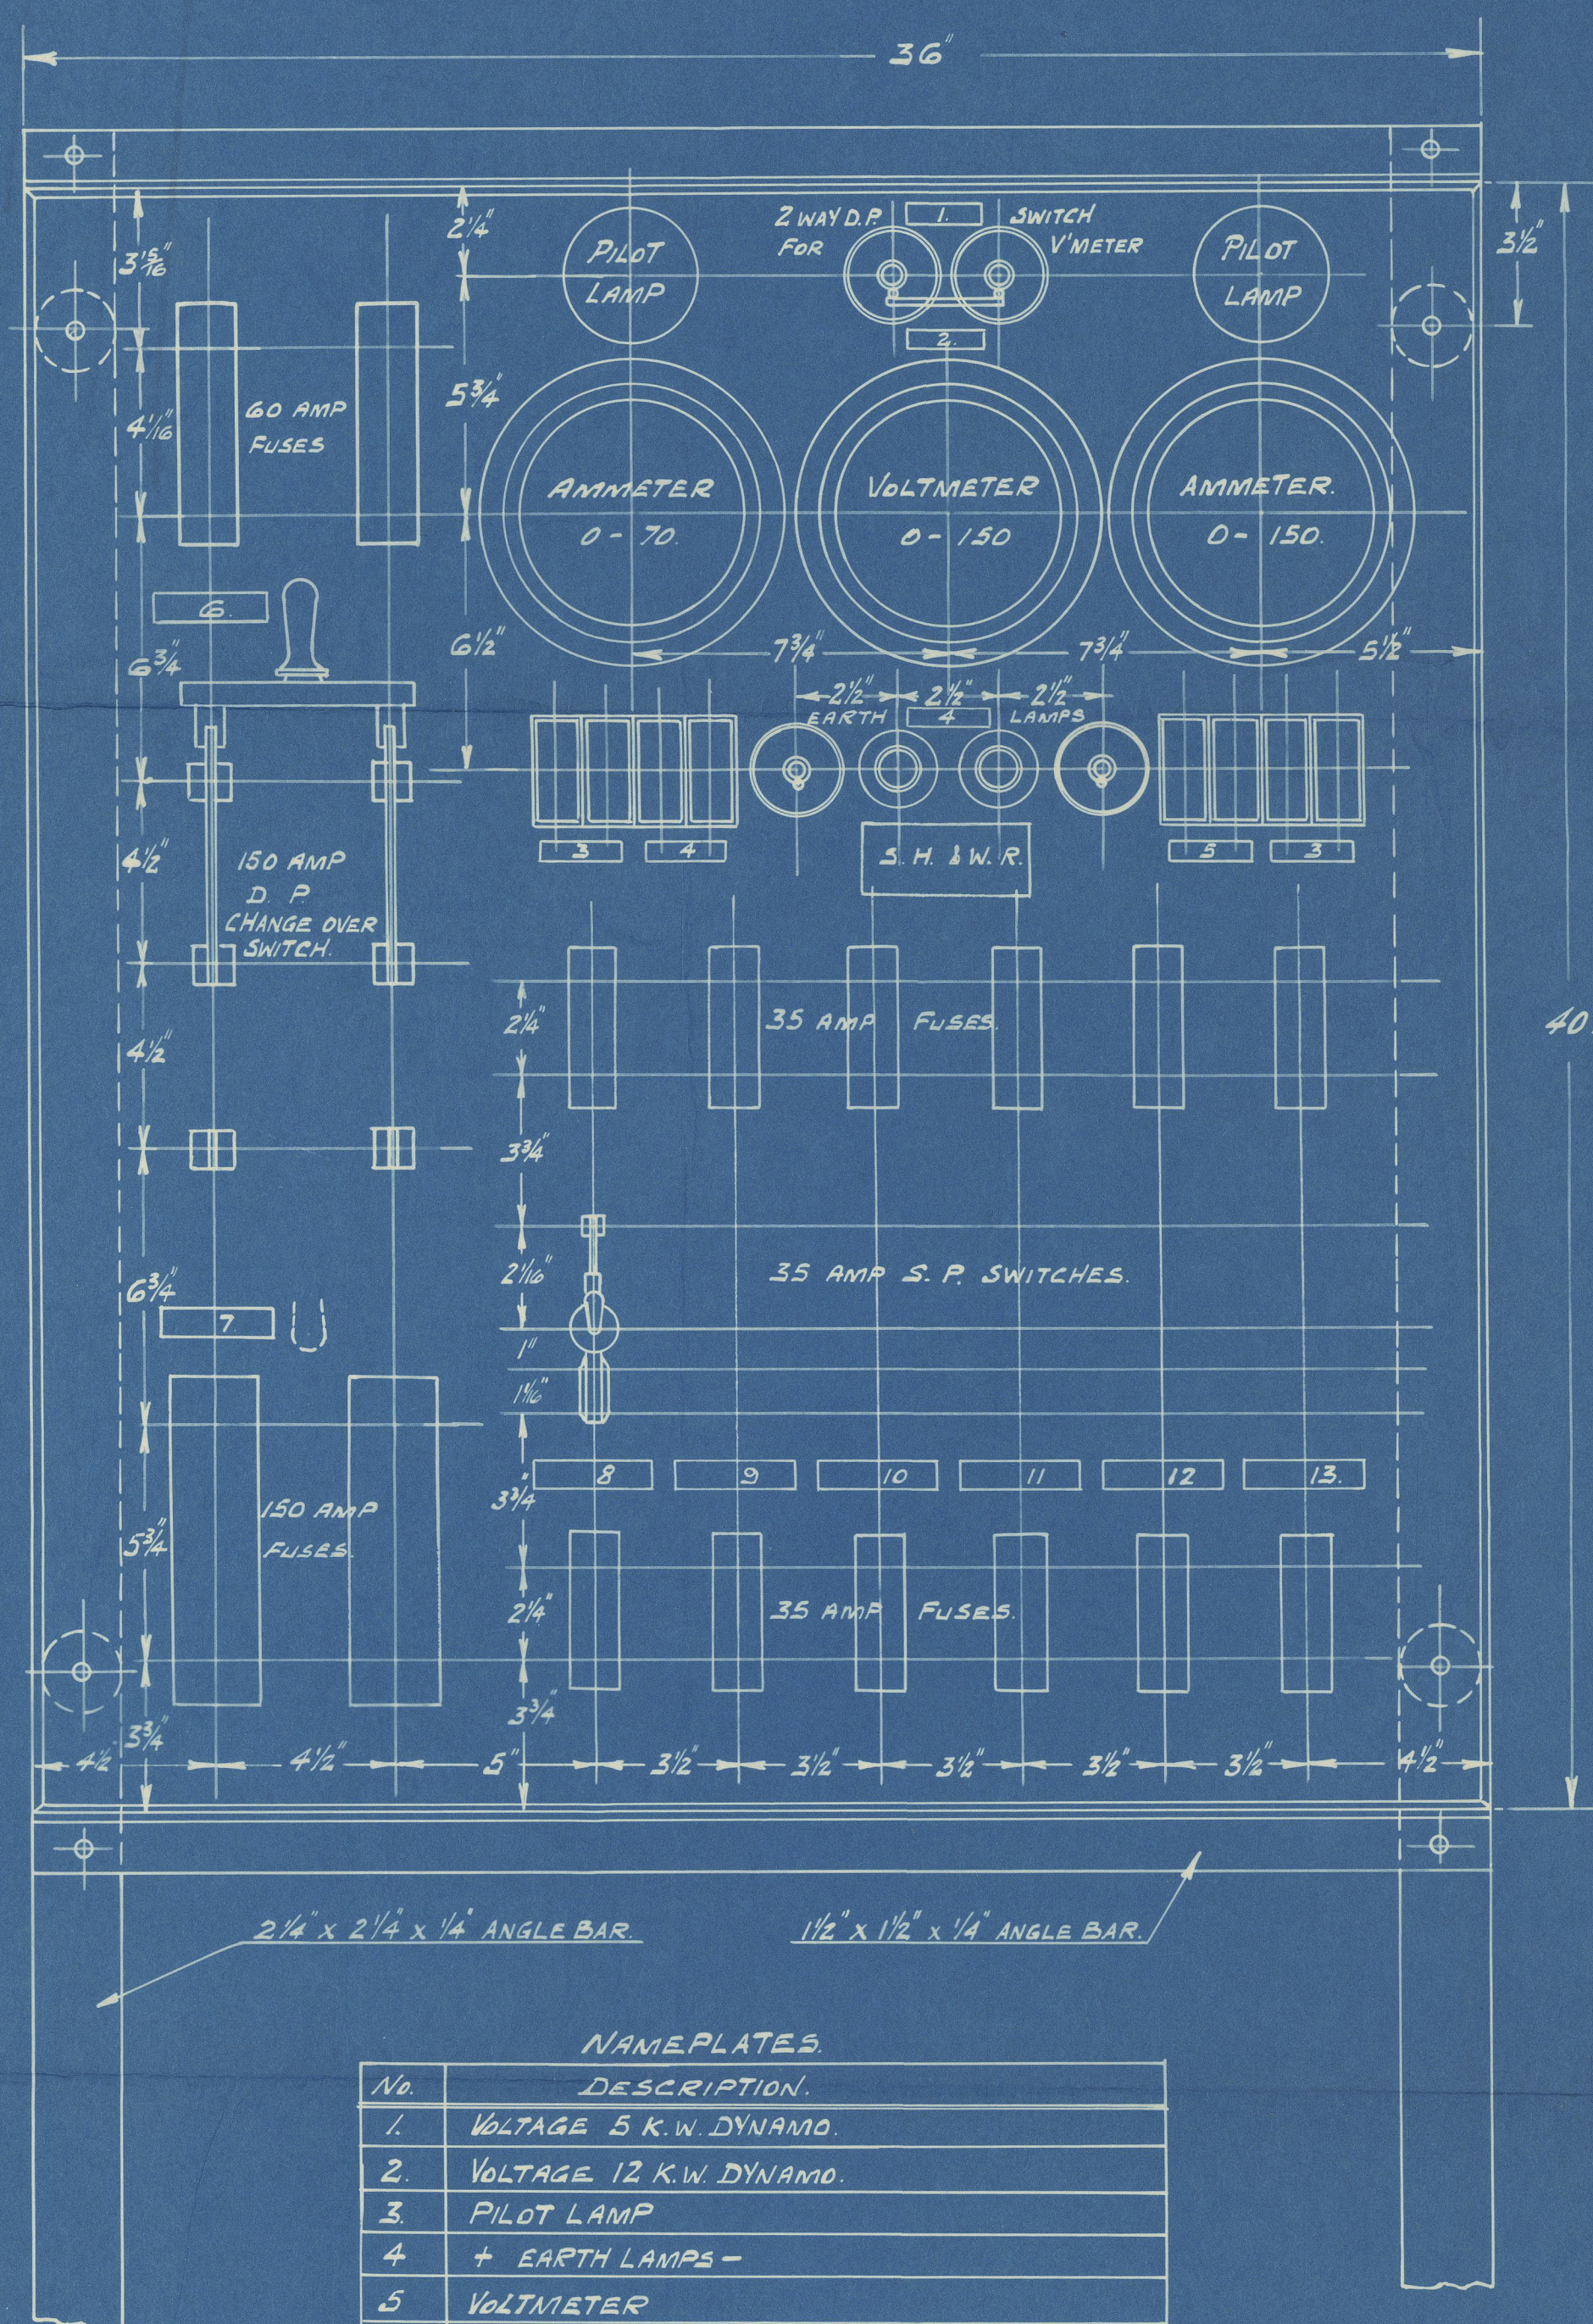


NAMEPLATES.	
No.	DESCRIPTION.
1.	VOLTAGE 5 K.W. DYNAMO.
2.	VOLTAGE 12 K.W. DYNAMO.
3.	PILOT LAMP
4.	+ EARTH LAMPS -
5.	VOLTMETER
6.	5 K.W. DYNAMO.
7.	12 K.W. DYNAMO.
8.	SALOON & OFFICERS.
9.	ENGINEERS & P.O.s.
10.	CREW AFT
11.	NAVIGATION.
12.	WIRELESS.
13.	ENGINE & BOILER ROOMS.

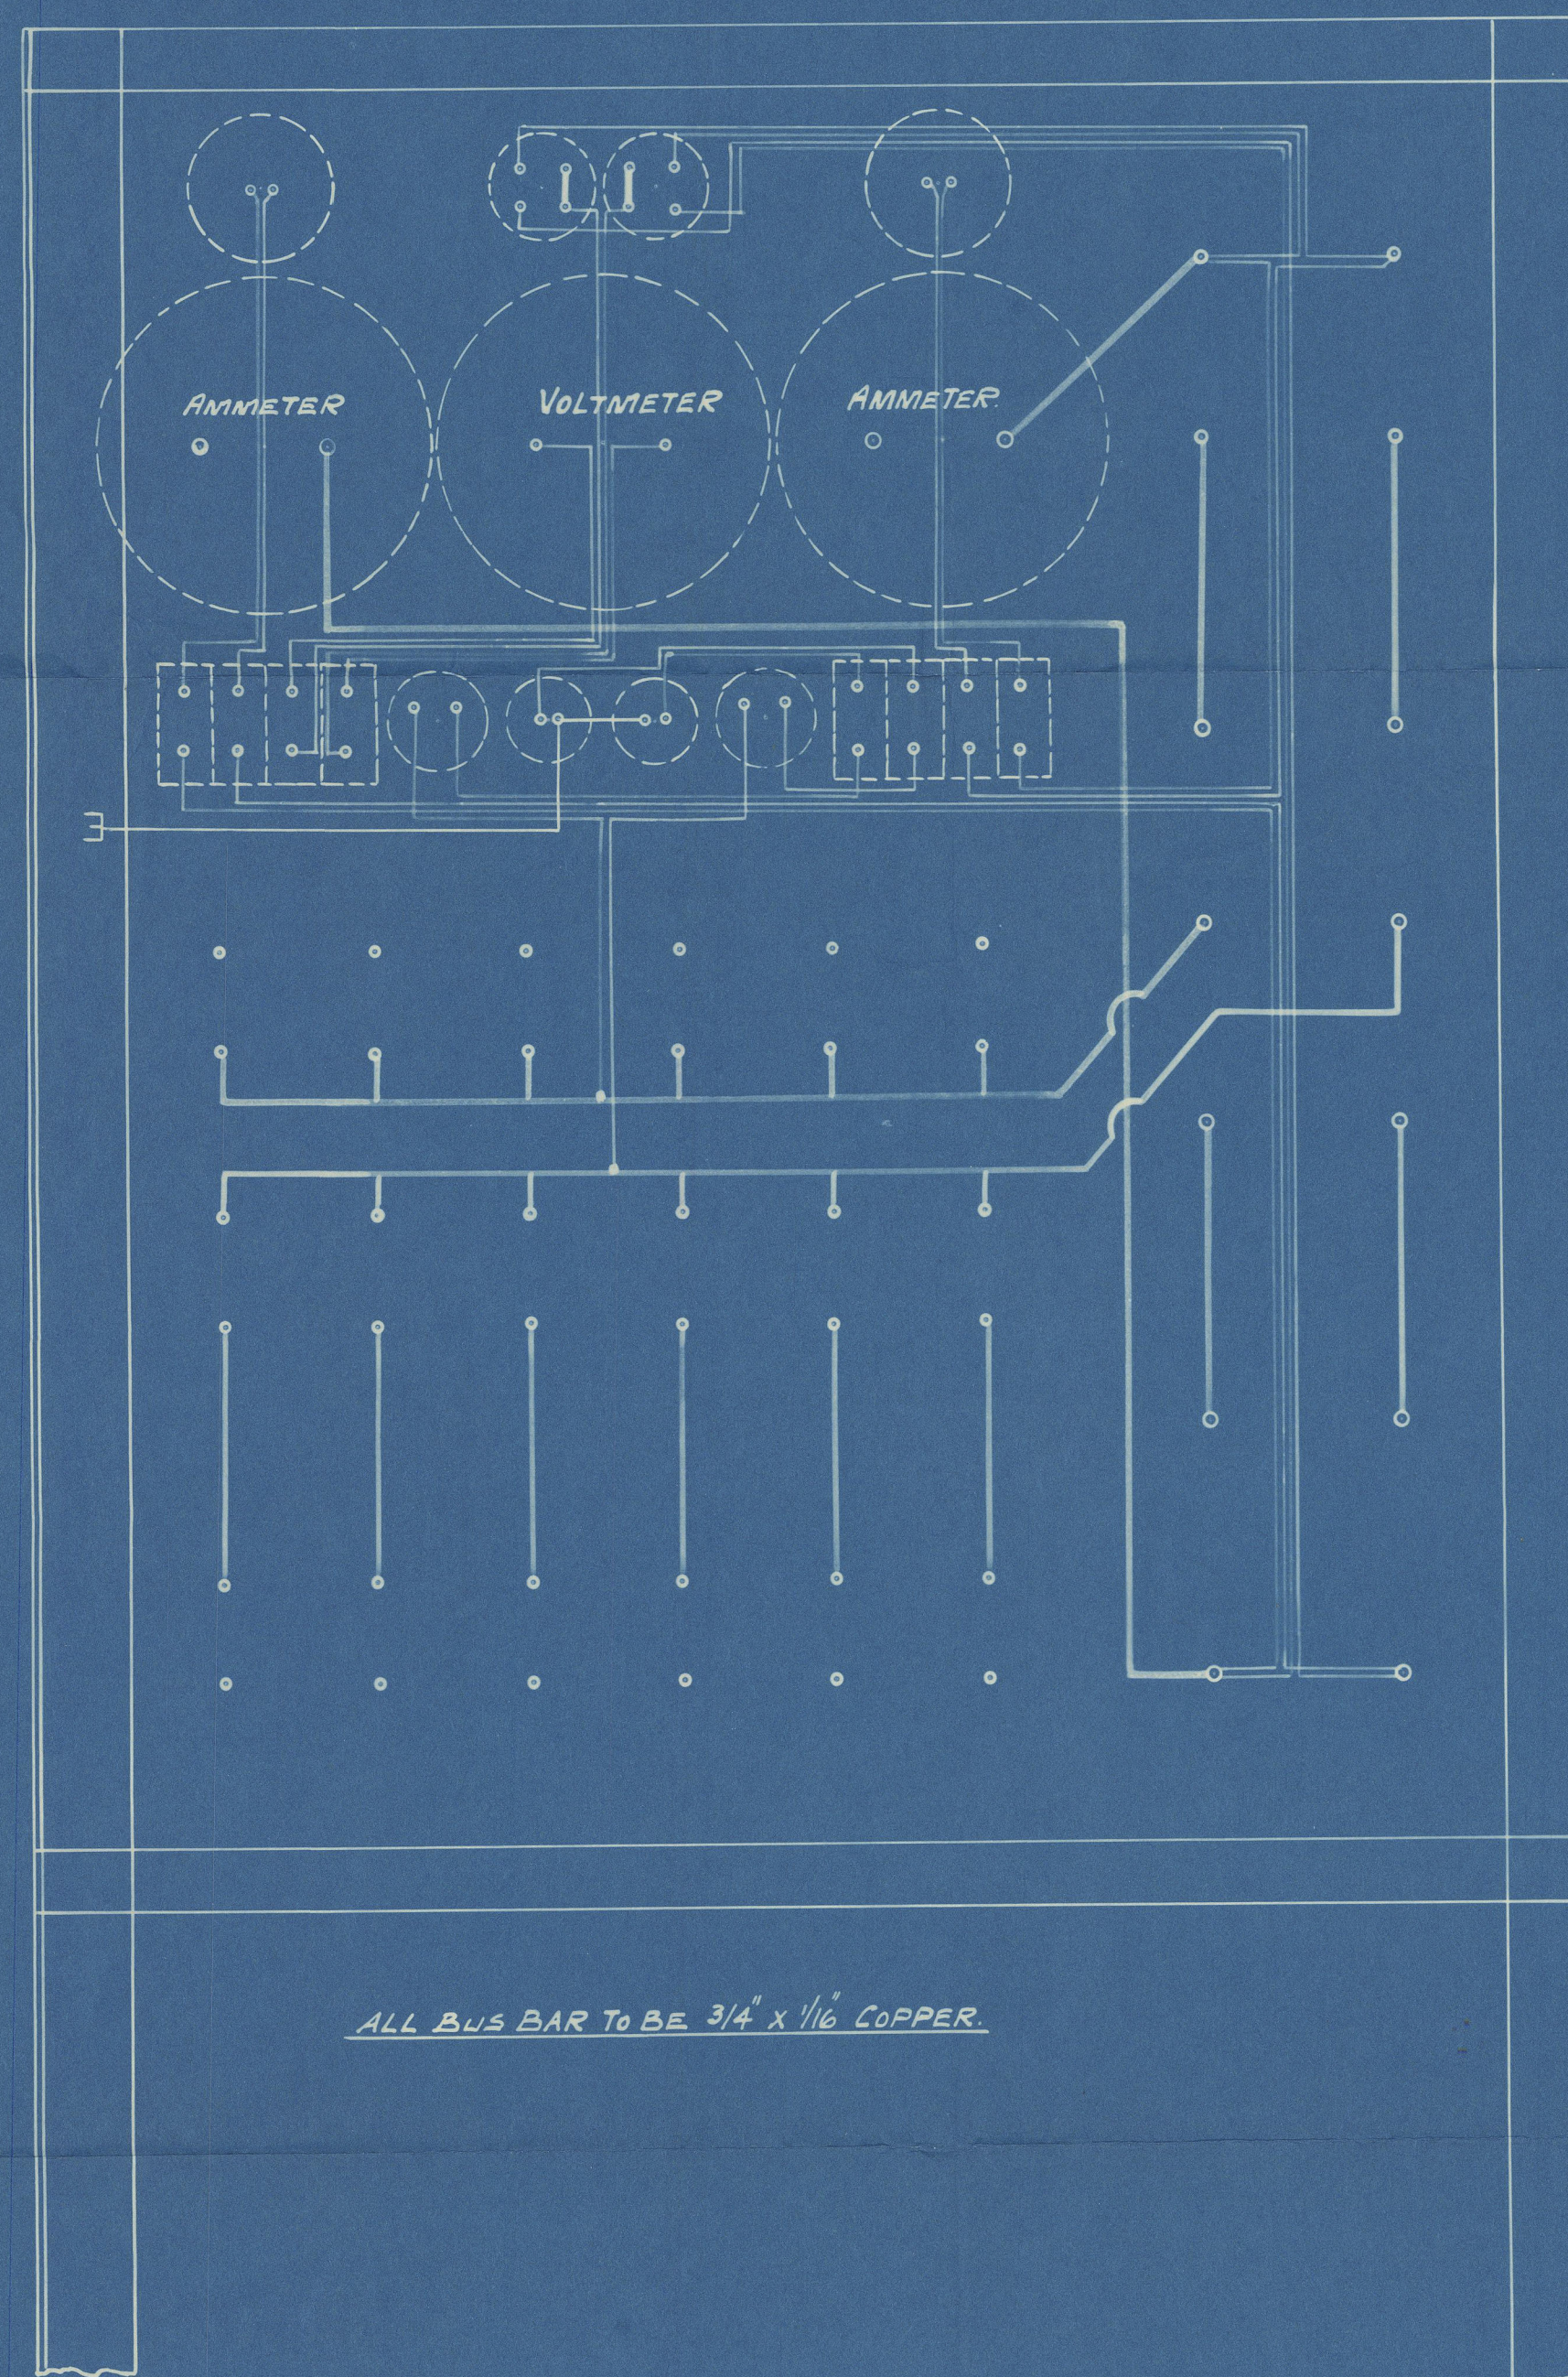

LONDON COPY.

DRAWING No 3/1513.

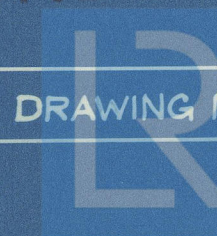

W1014-0156
Foundation

S H + W R Ship no 1513

Main Switchboard

Hopeston

~~GEN. F. W. N. 2~~

~~70~~

(35)



© 2020

Lloyd's Register
Foundation

W1014-0156