


Nº 1513 SHIP


CORNERS OF SHELTER DECK HATCH GROUND BARS

SCALE :- HALF SIZE

ELEVATION

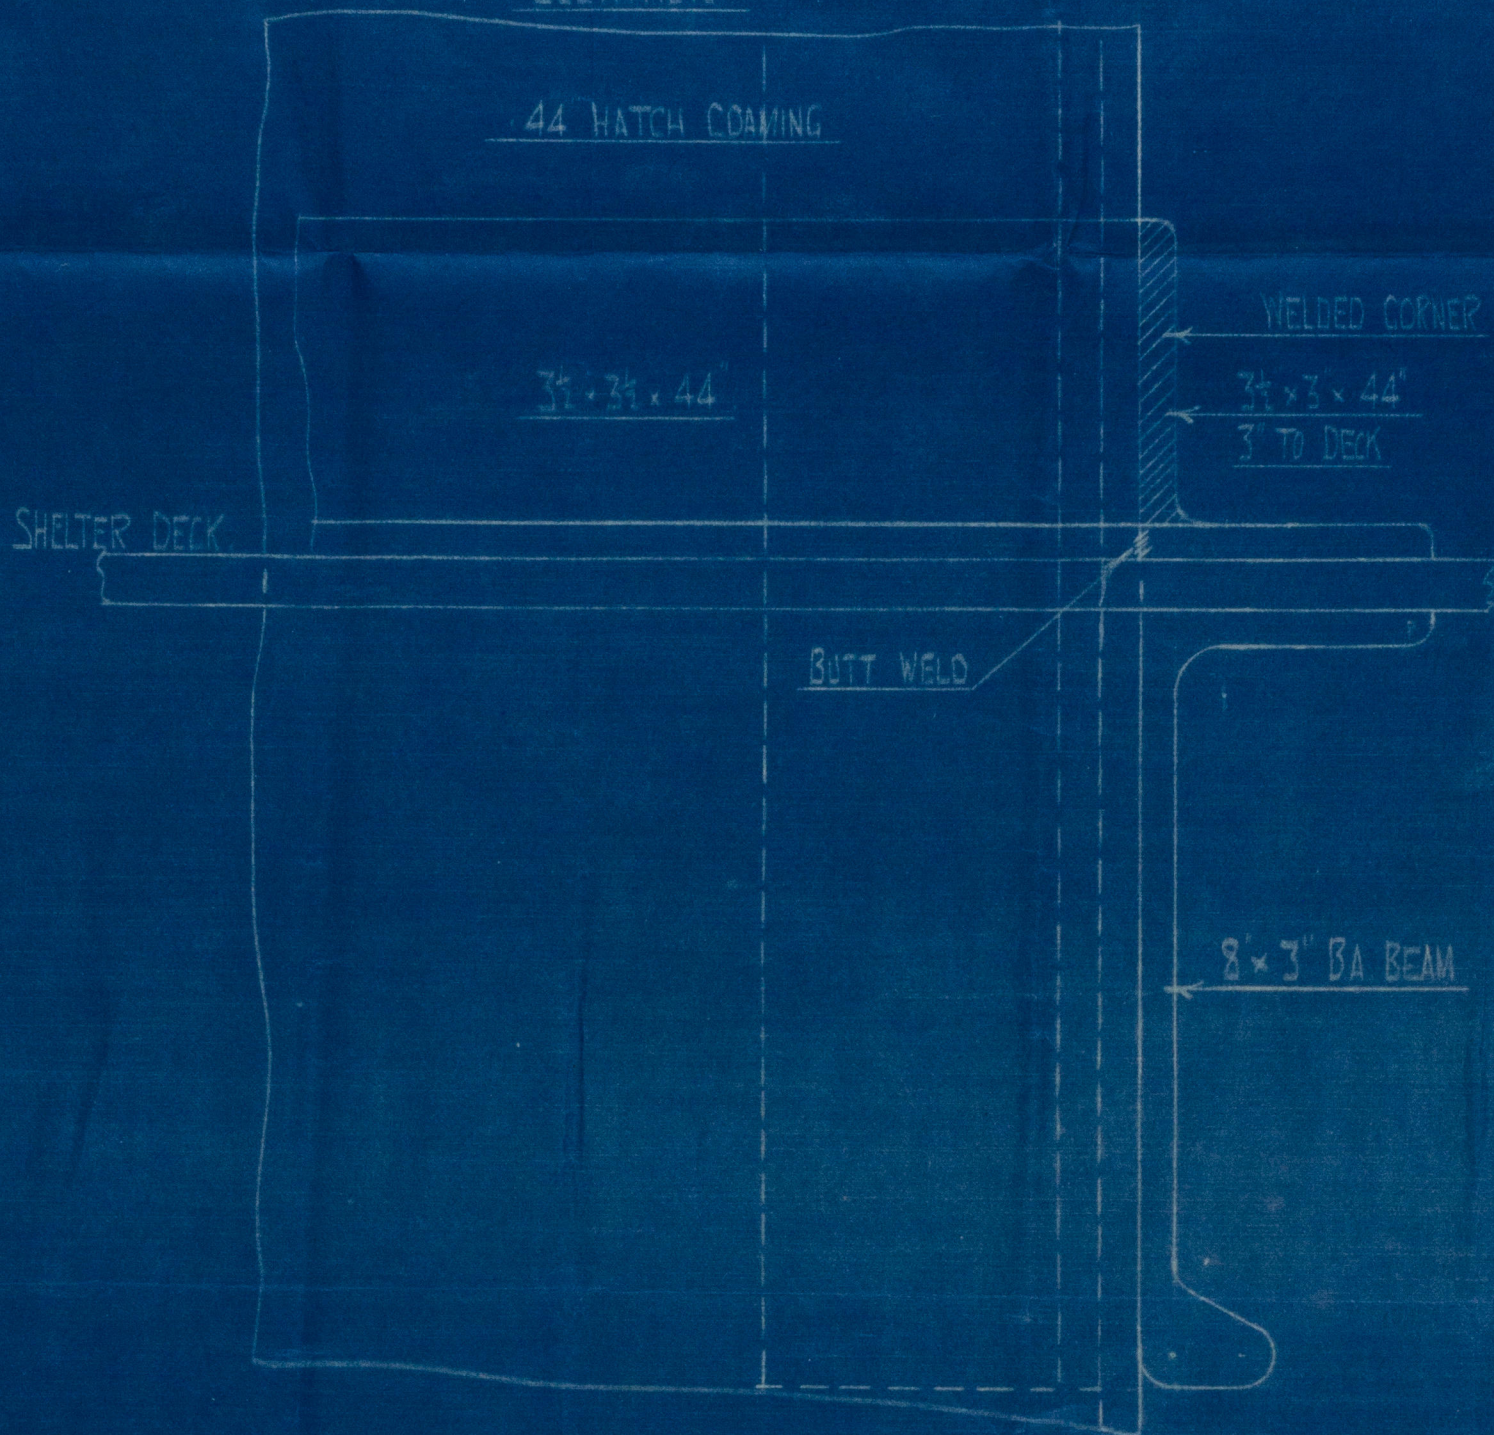

PLAN VIEW

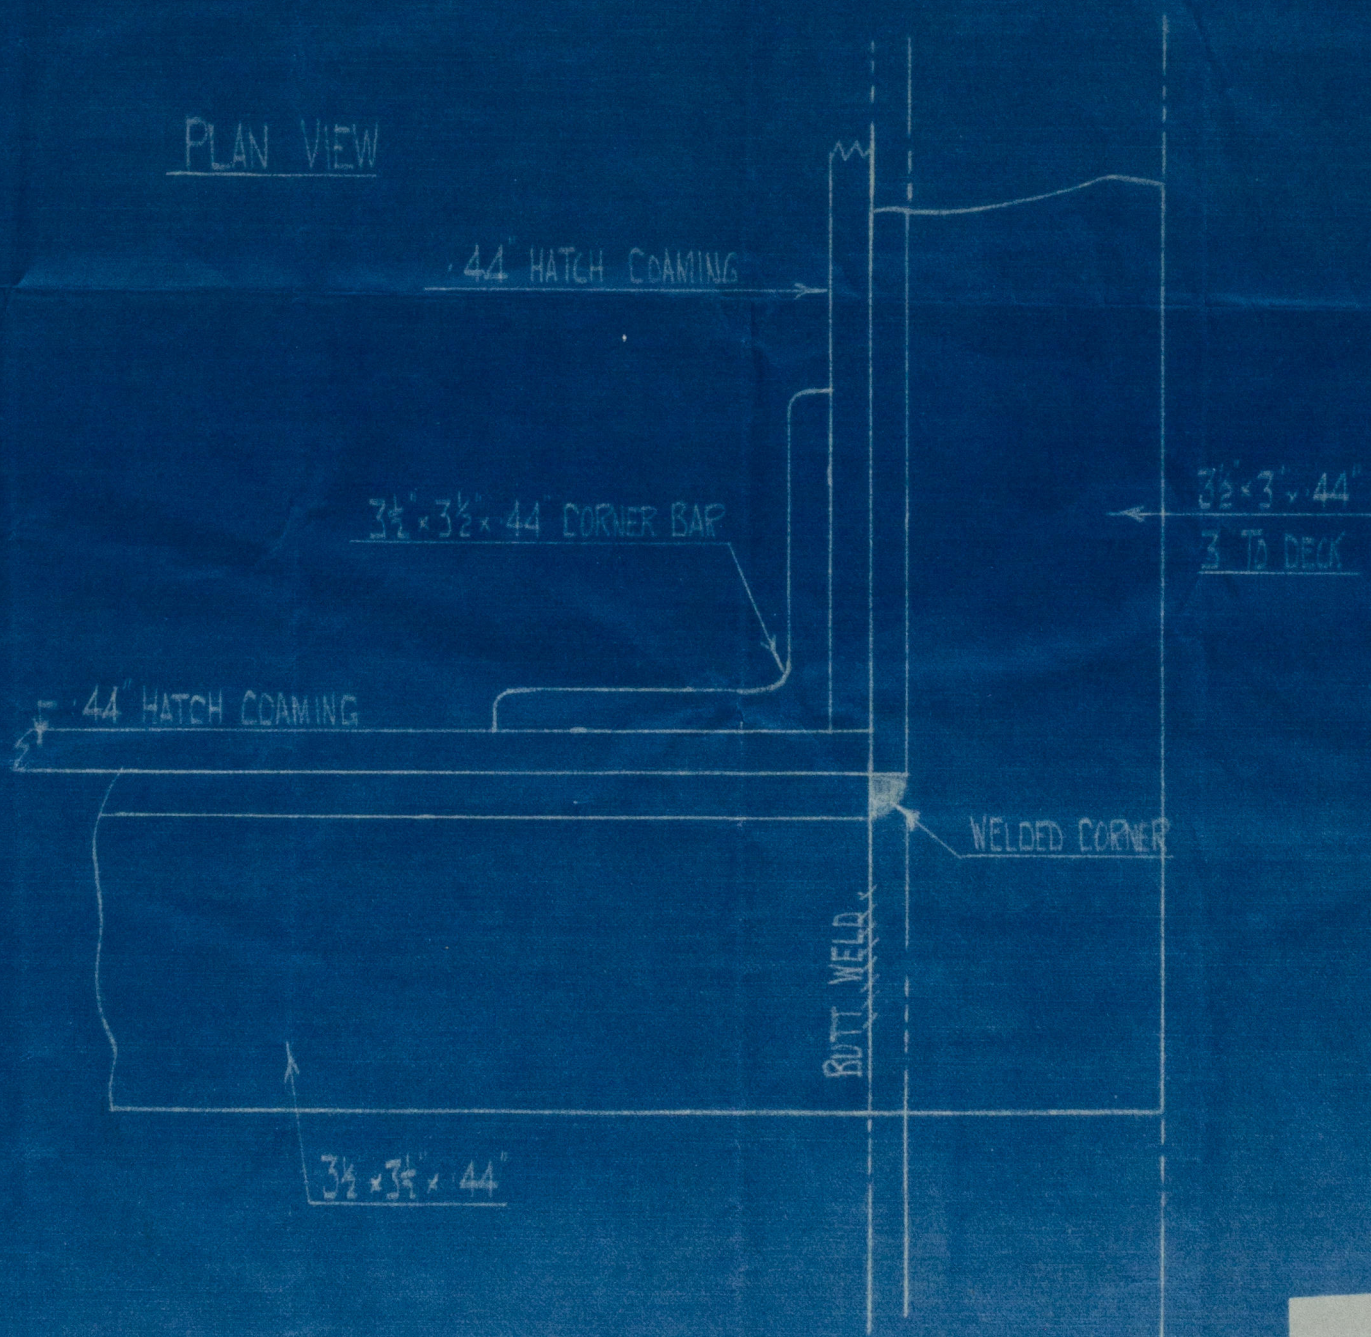

W.L.
17.8.35



W1014-0173

(19)
Swan Hunters No 1513

Corner of Sheller St.
hatch ground bars.

SS HOPESTAR.
NEWCASTLE ON TYNE.
Report No. 93528.

843



© 2020

Lloyd's Register
Foundation
W1014-0173