



Office

S.S. OLVIGORE  
EX. HOLDEN EVANS  
PROPOSED OIL FUEL BUNKERS  
SCALE 1/4" = 1 FOOT

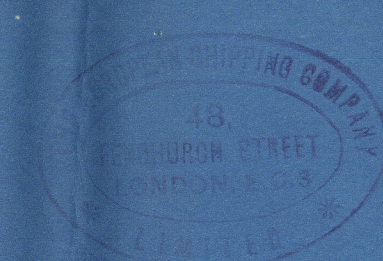


SECTION AT AFT END OF  
NEW BOILER ROOM RECESS 'C'  
PORTION OF EXISTING BULK<sup>o</sup> TO BE CUT OUT  
OF SHIP AS SHOWN  
ALL NECESSARY DATA, LARGER BARS<sup>o</sup> FITTED TO MEET REQUIREMENTS

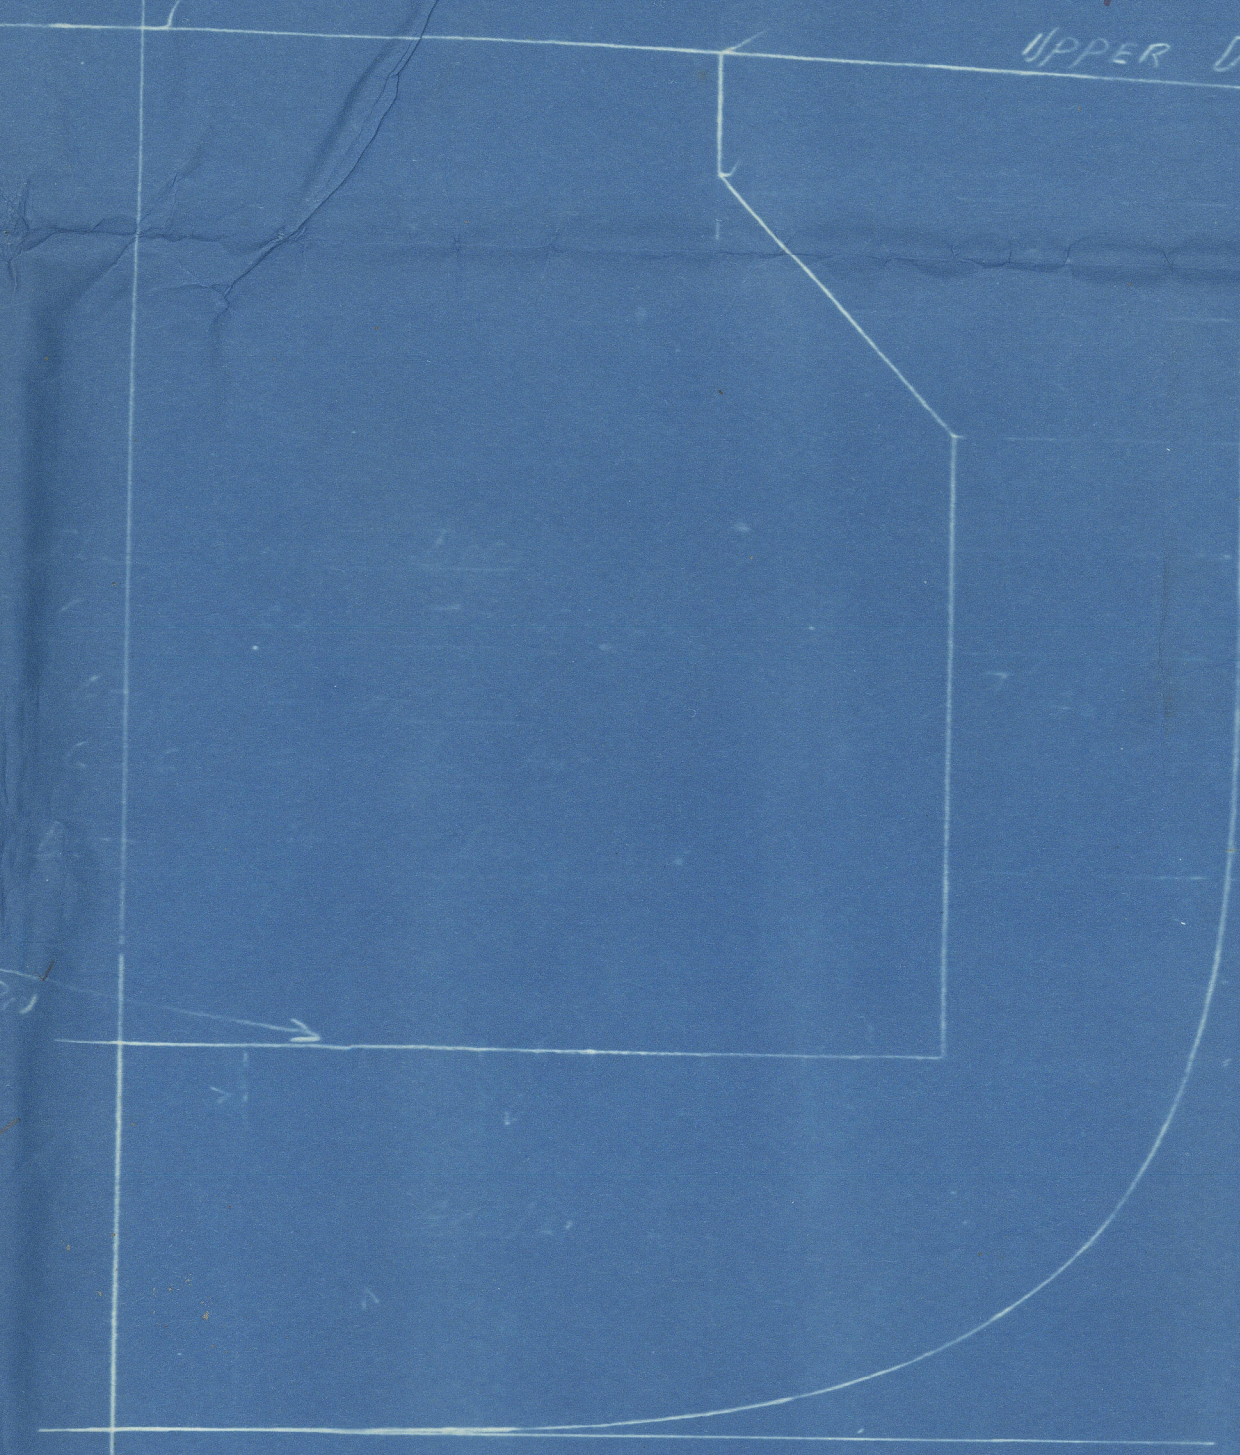


TANK TOP 50'  
SEAMS & BUTTS DOUB. RIV.  
FUEL & HOT STIFFS  
7-2-46 S.A. 40  
30

KEY PLAN SHOWING  
POSITION OF PROPOSED  
NEW OIL BUNKERS

ELEVATION  
SCALE 1/4" = 1 FT.

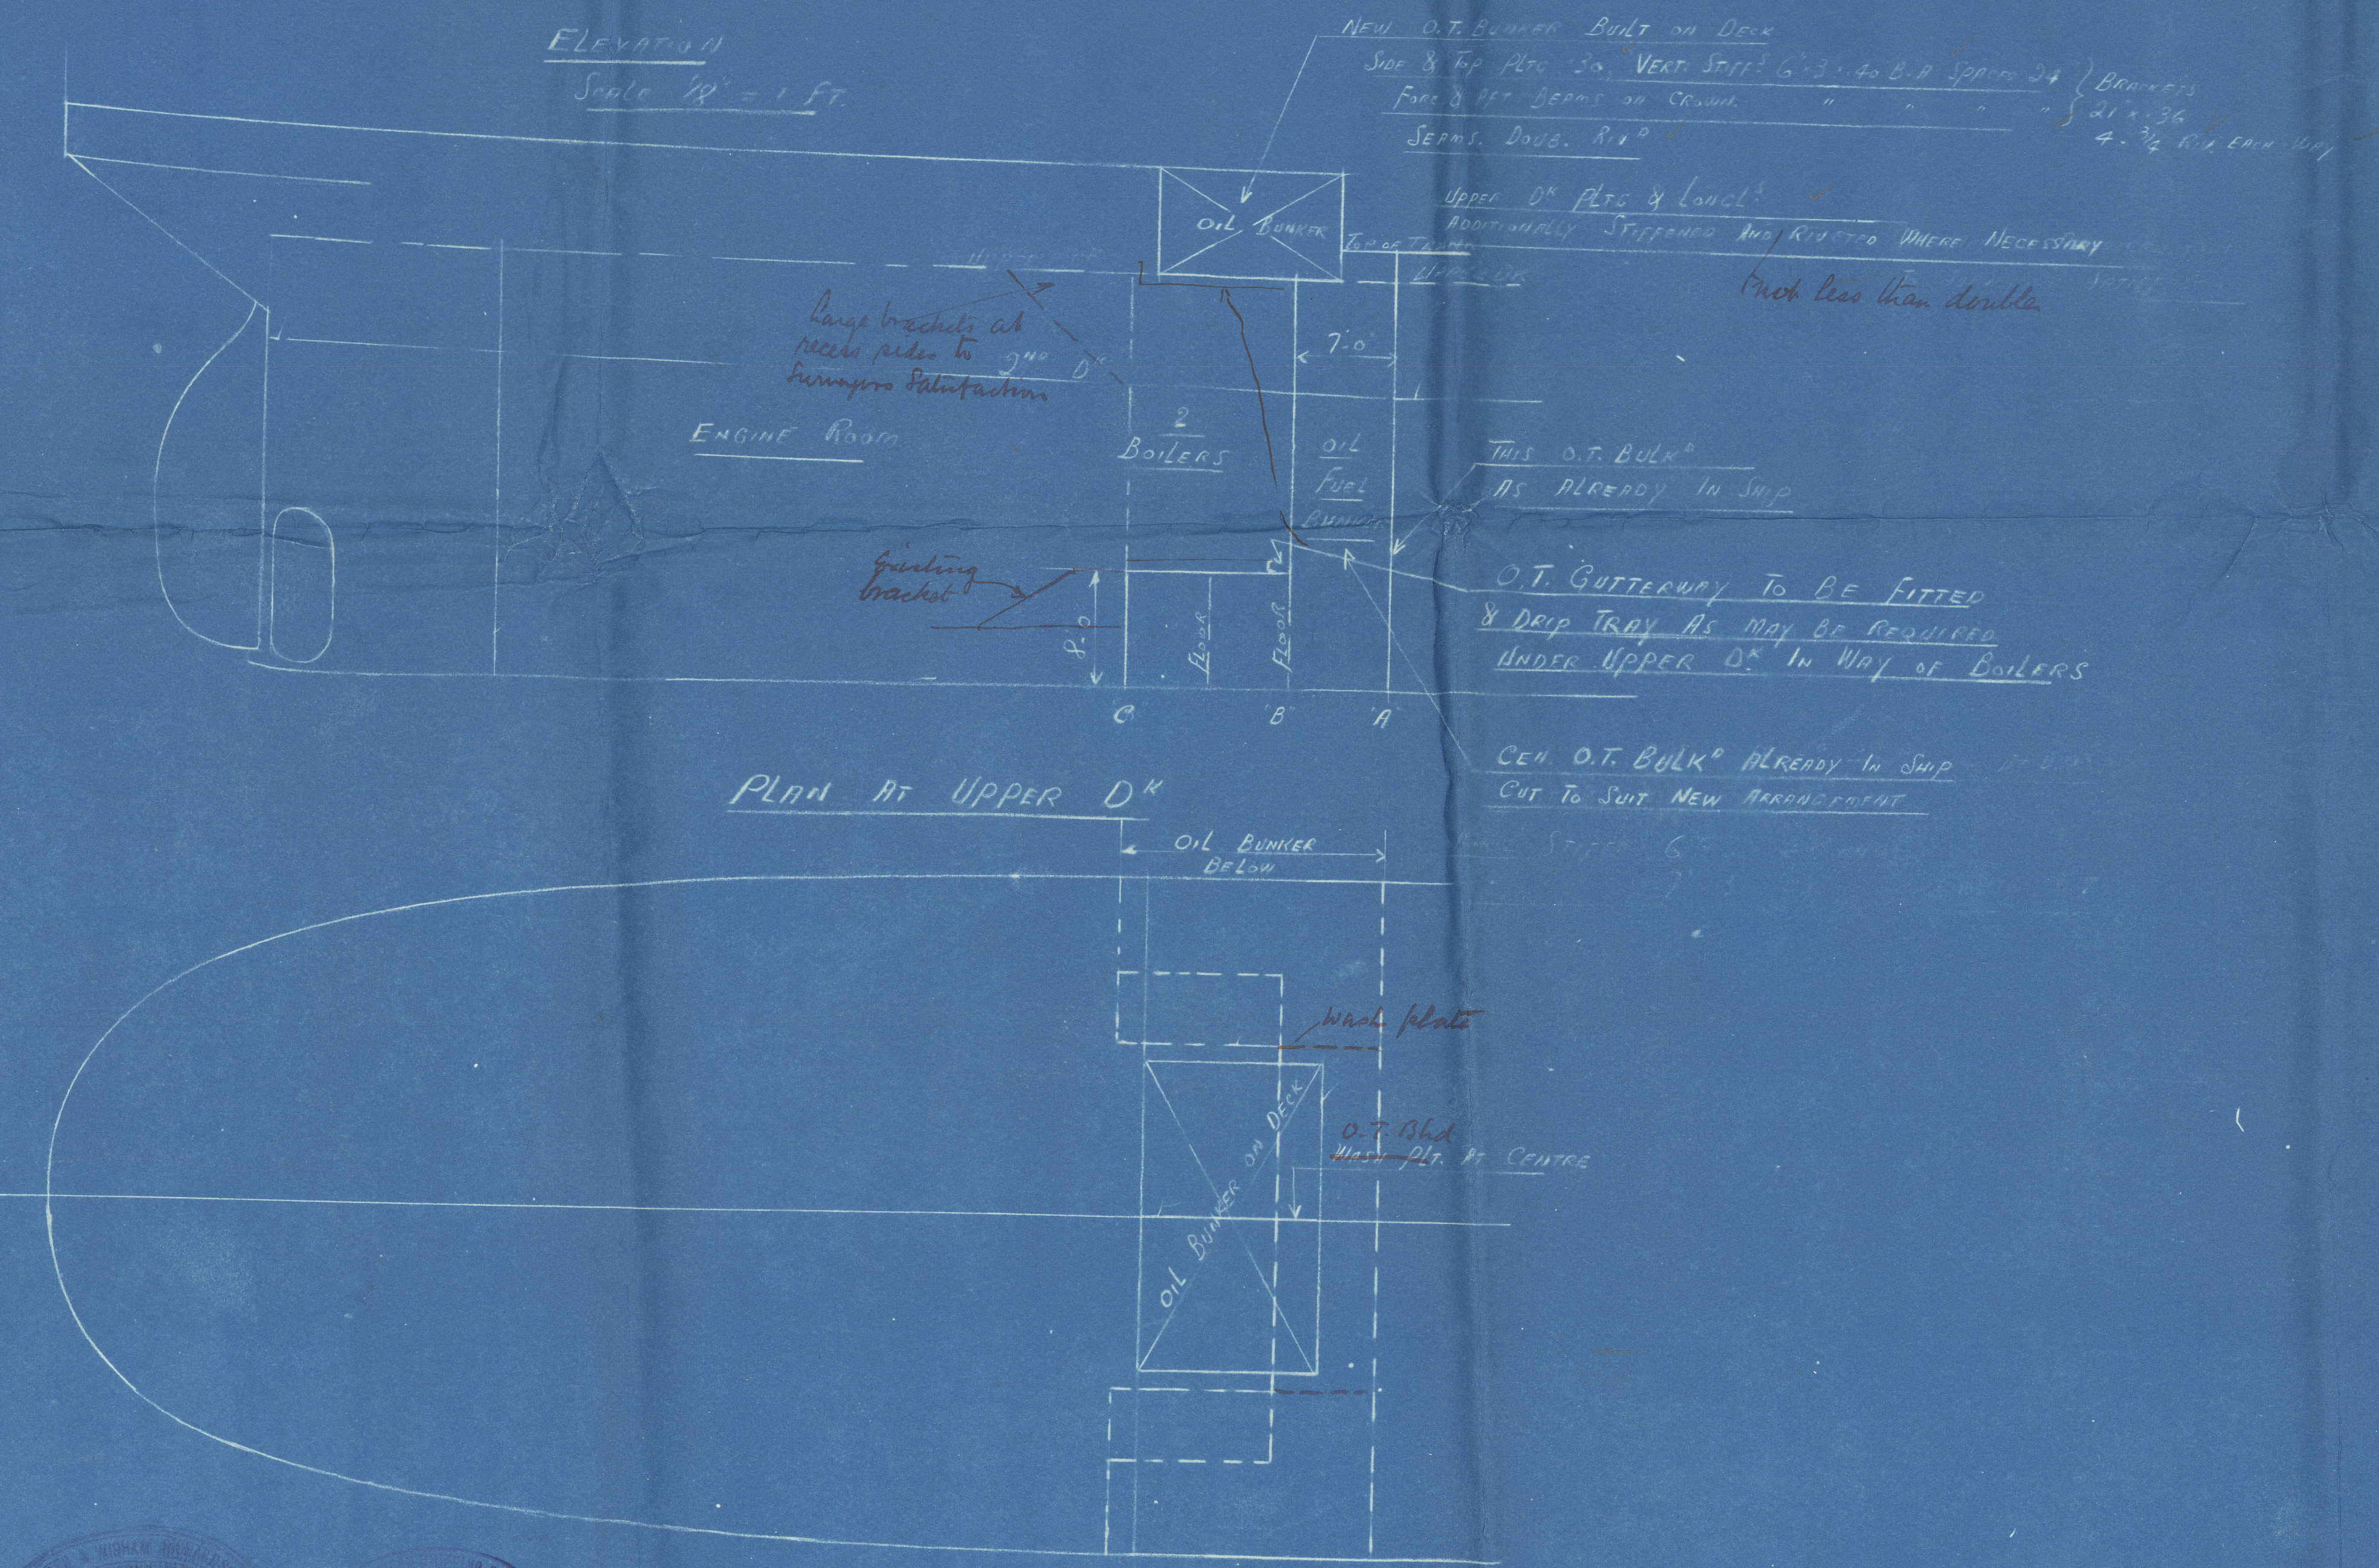


SECTION AT FORE END OF NEW BOILER ROOM  
FORMING AFT END OF OIL BUNKER AT CENTRE 'B'

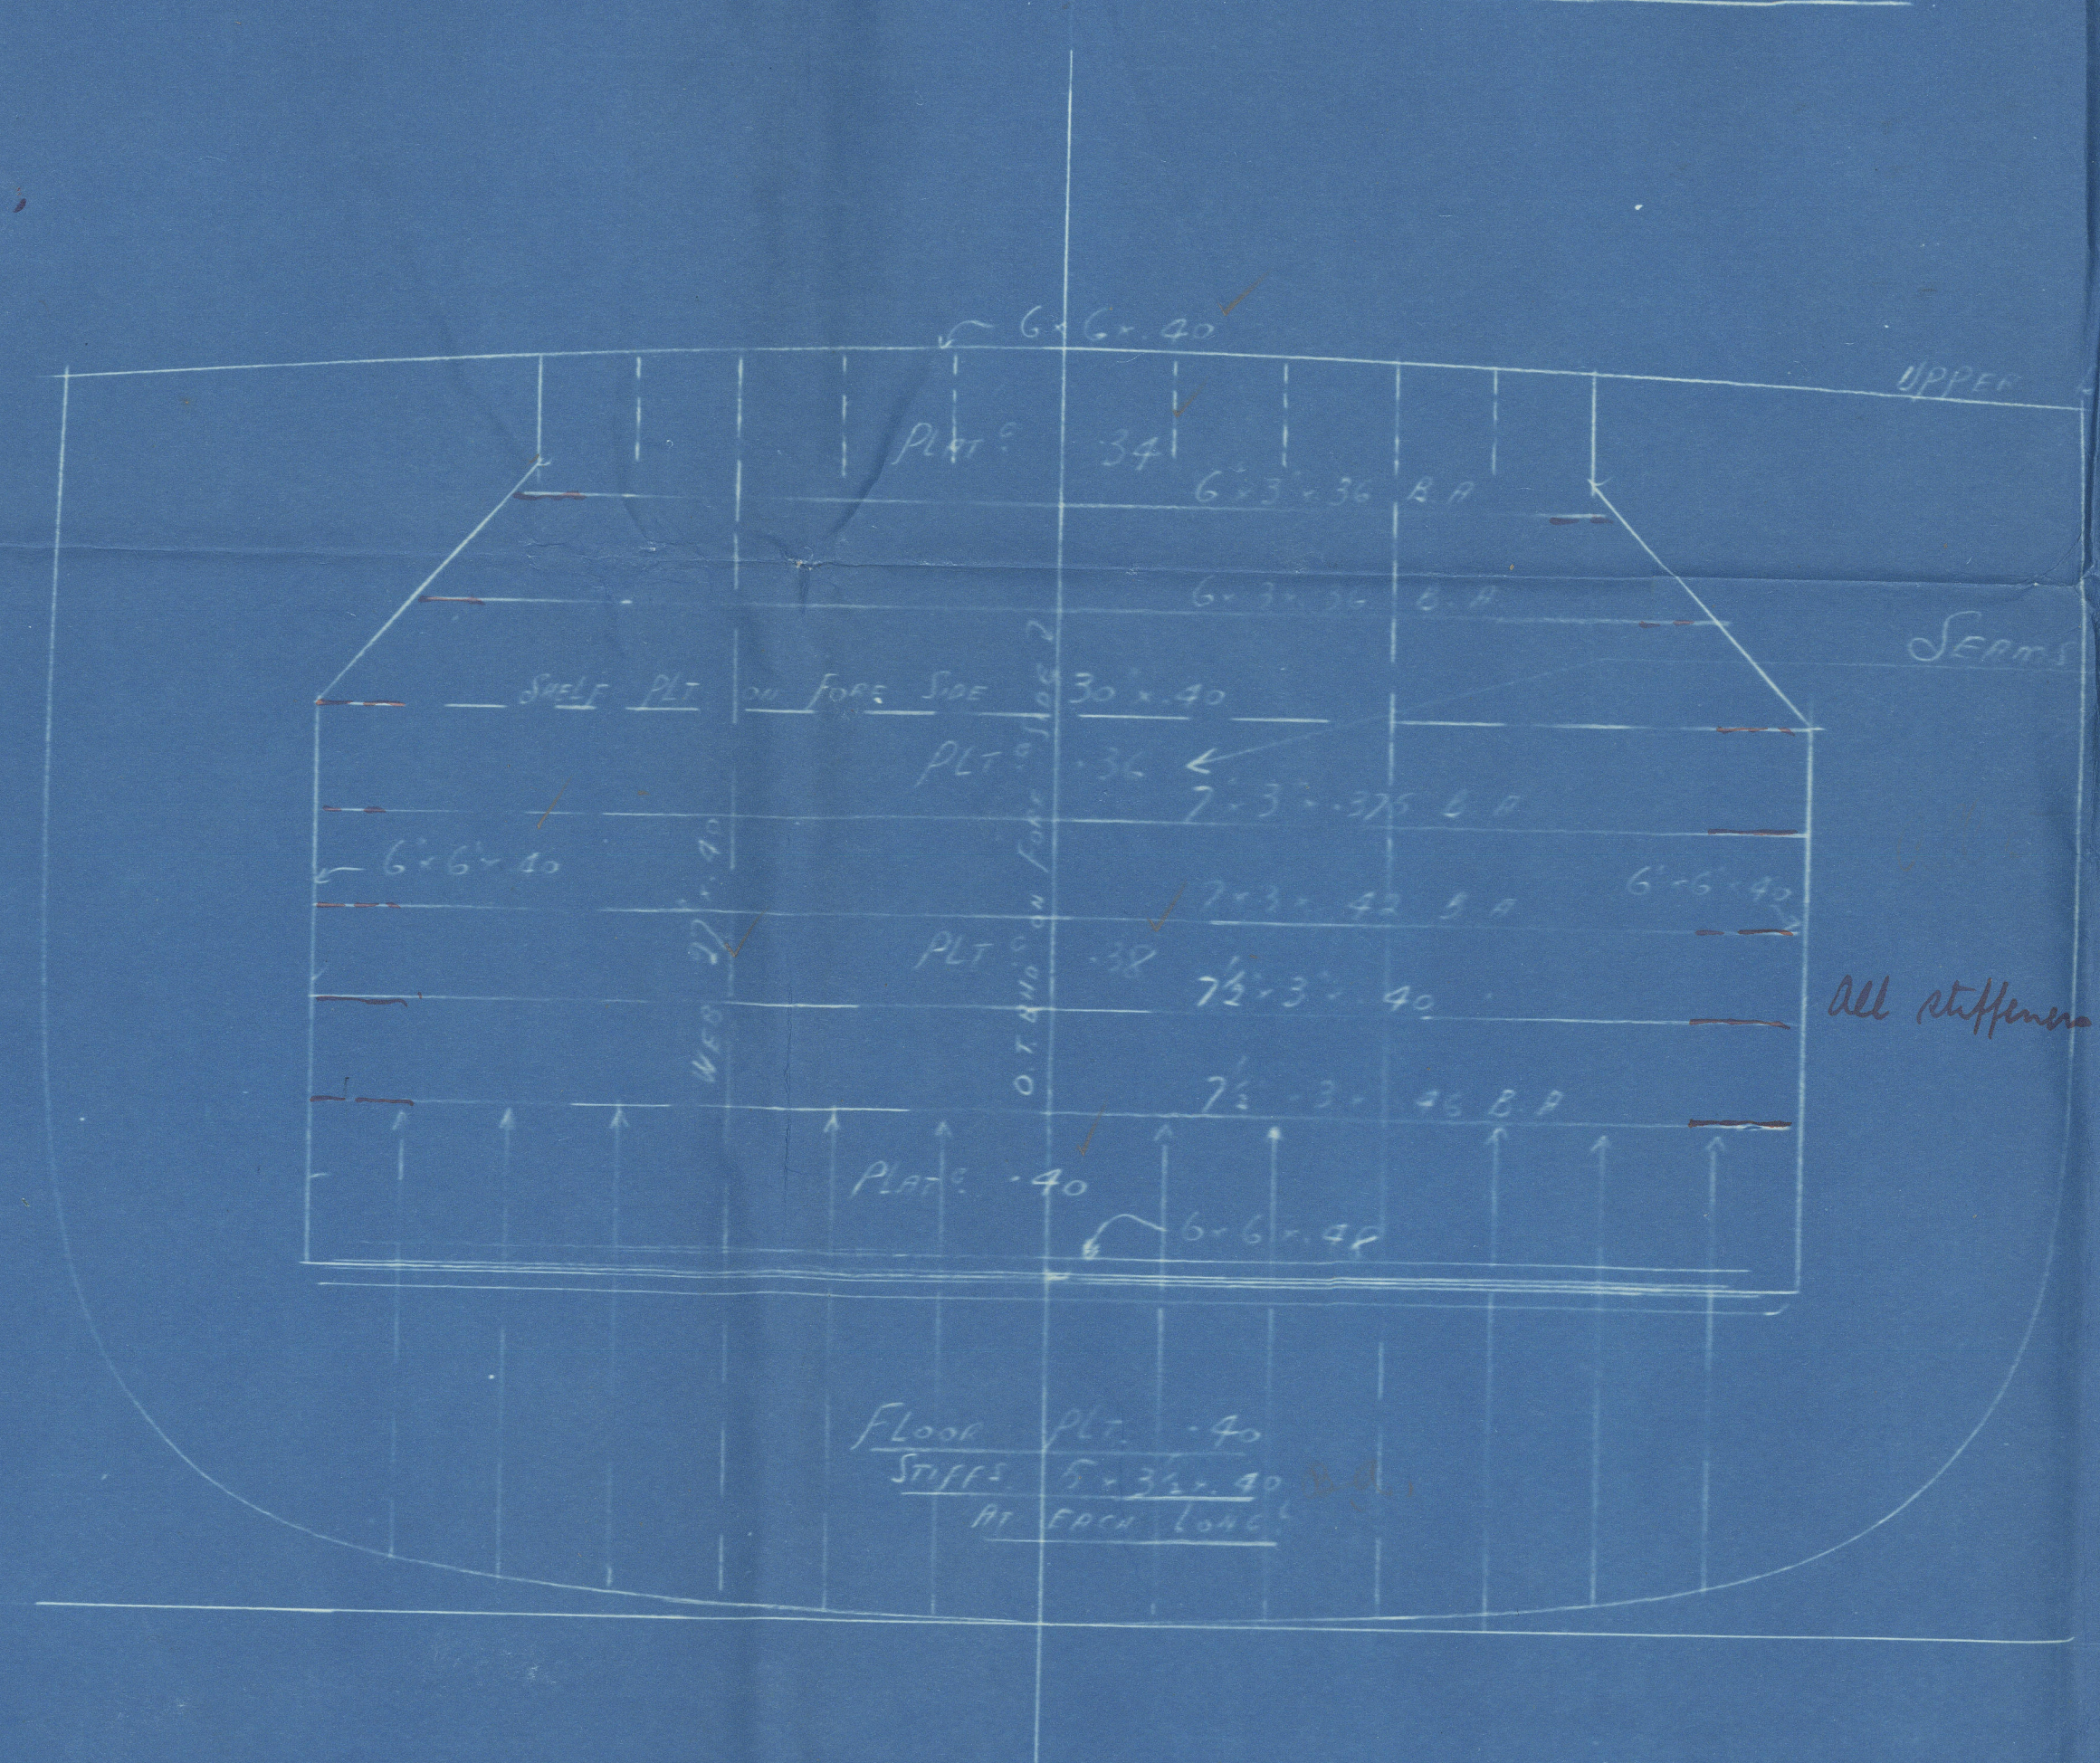


ALL STIFFENERS BRACKETED AT CORNERS

The requirements of Sec. 35 of the Rules to be complied with,  
flush part of the oil fuel to be above 150'.

SECTION AT FORE END OF OIL BUNKER 'A'

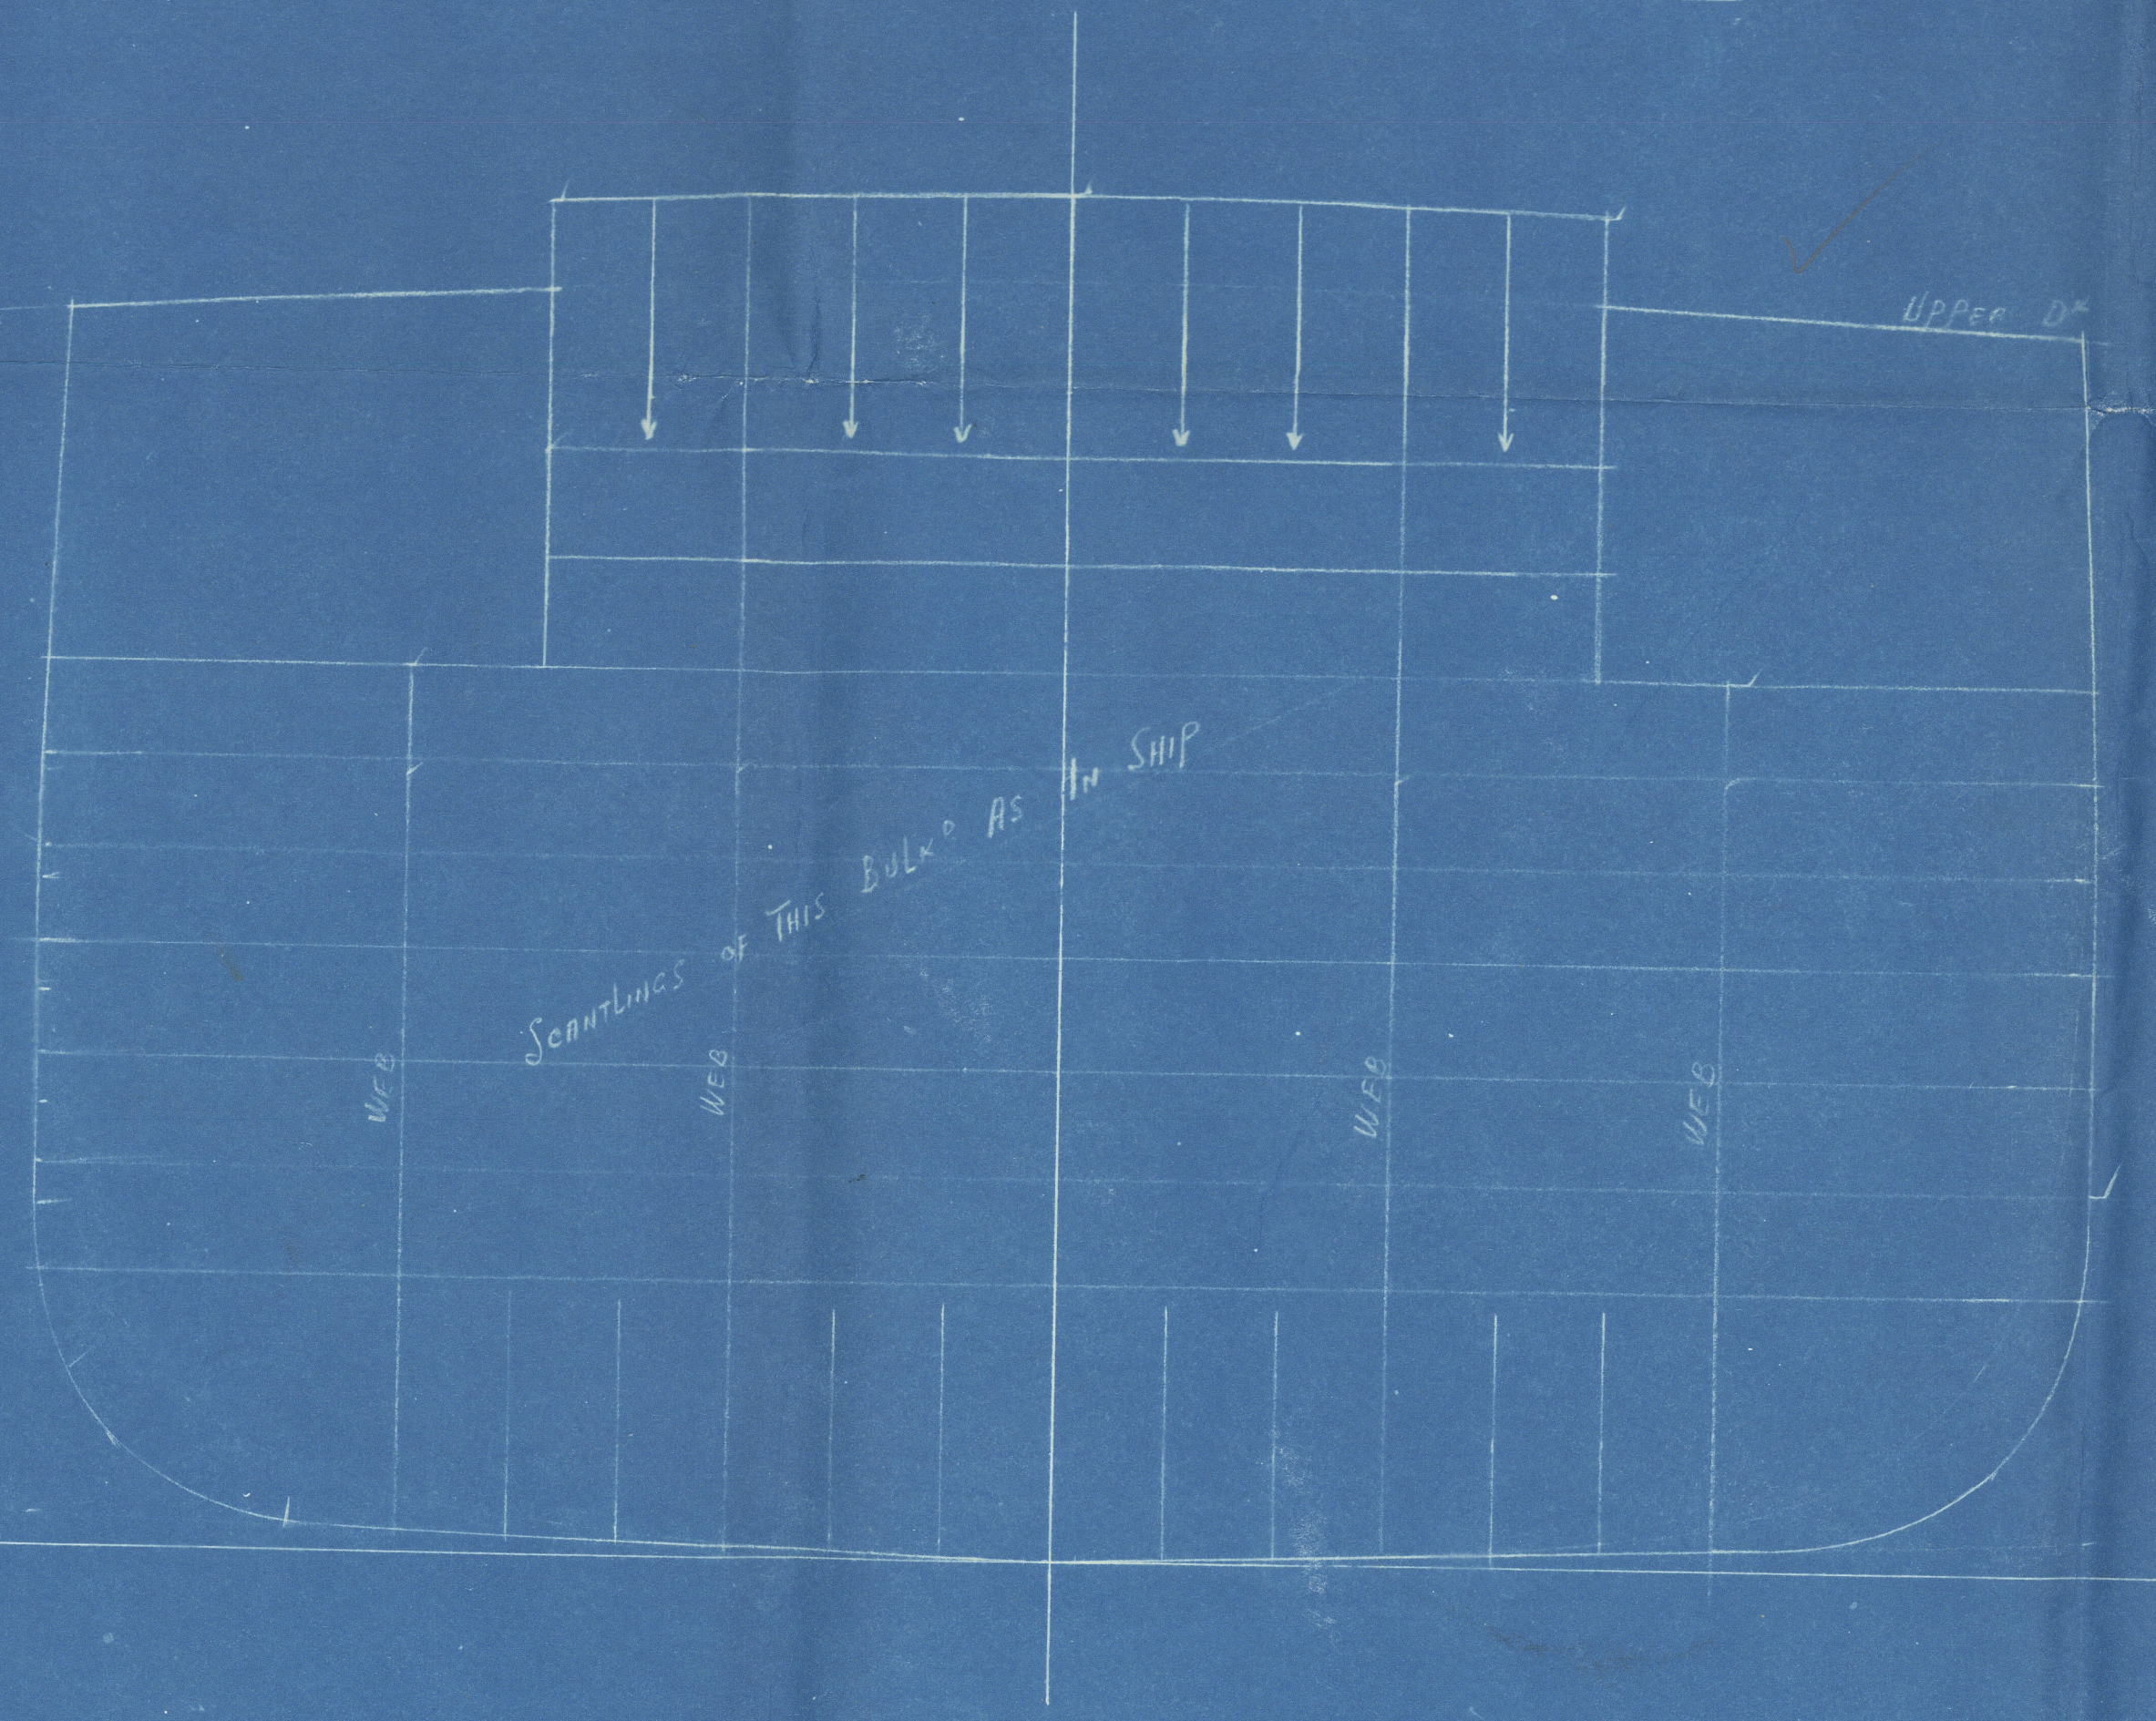

ELEVATION AT SIDE OF RECESS P&S

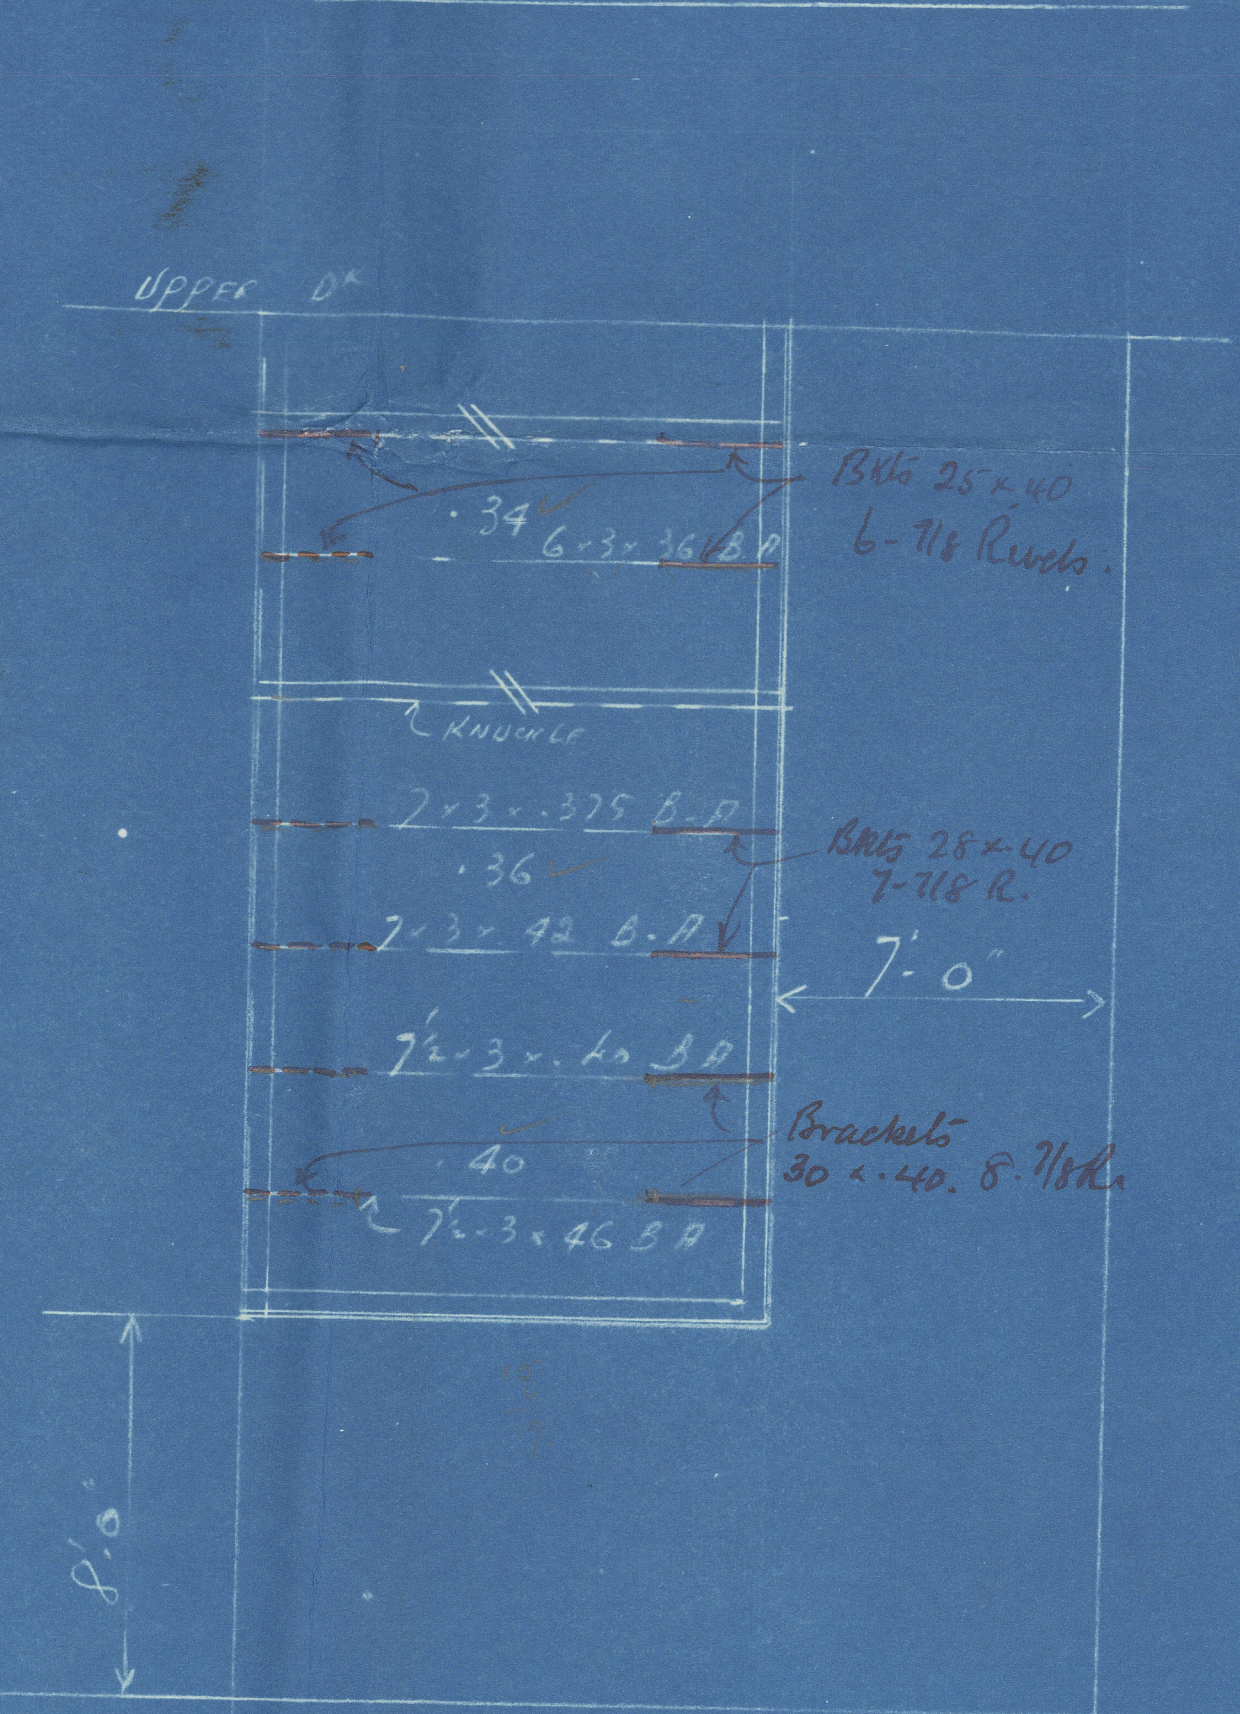

30-3-27



W1015 - 0023

*Plving or*

**RETAIN**

*office*

✓

**RETAIN**



© 2020

Lloyd's Register  
Foundation