

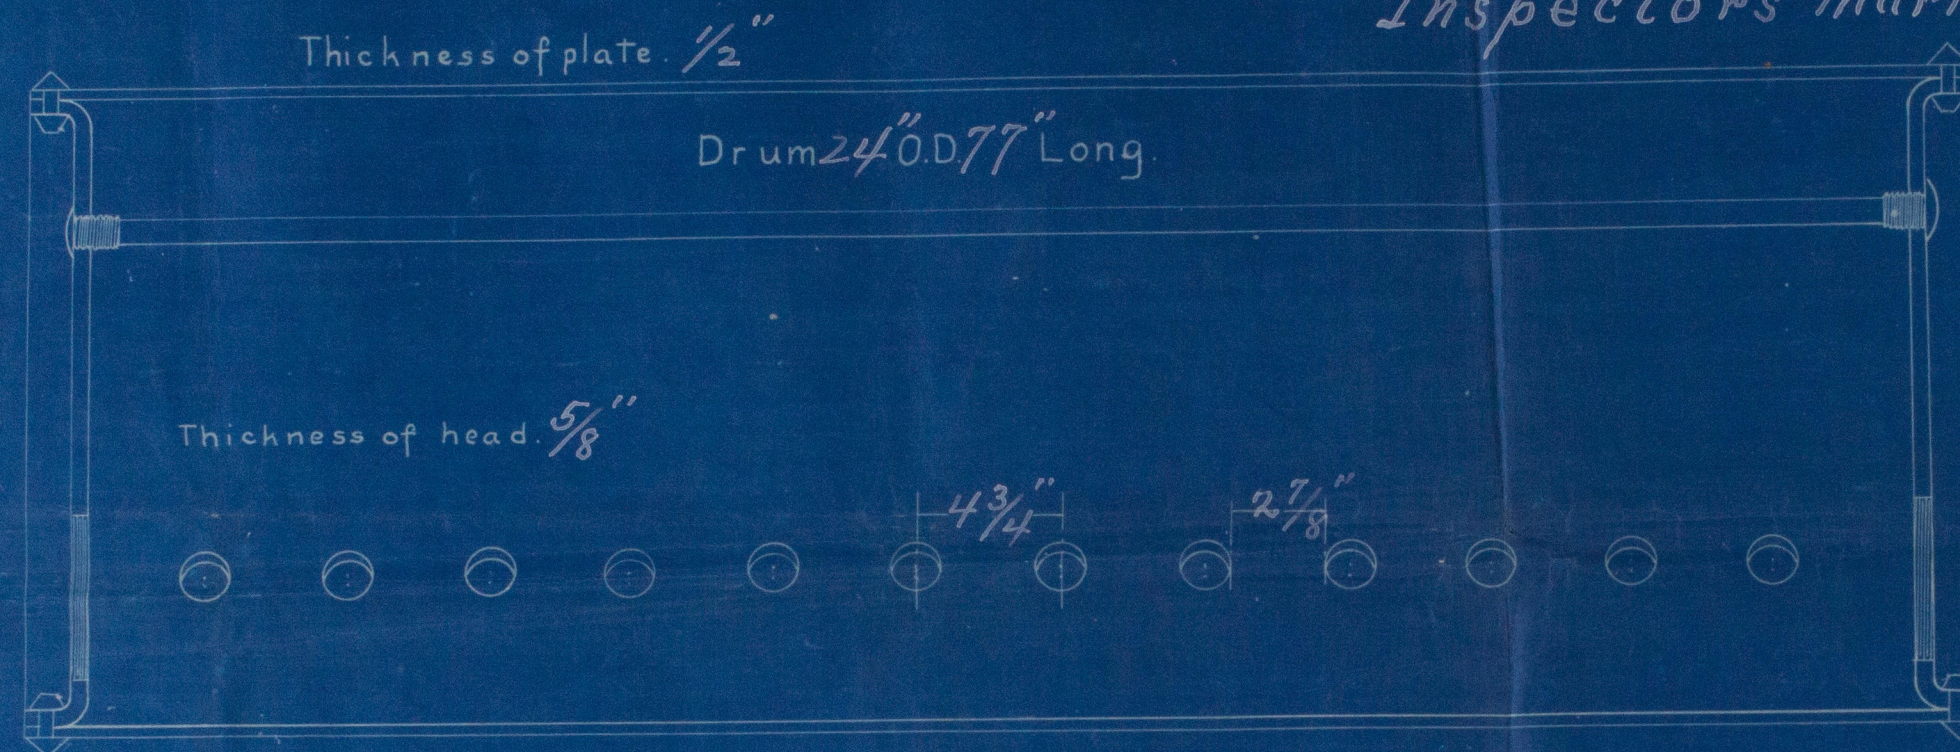



1835 For Bulk Oil Transports Inc.
 Detail of Drum for Boilers No. 1836 New York, City, N.Y.
 Inspectors Marks & Numbers E.G.A. 0-5148-3

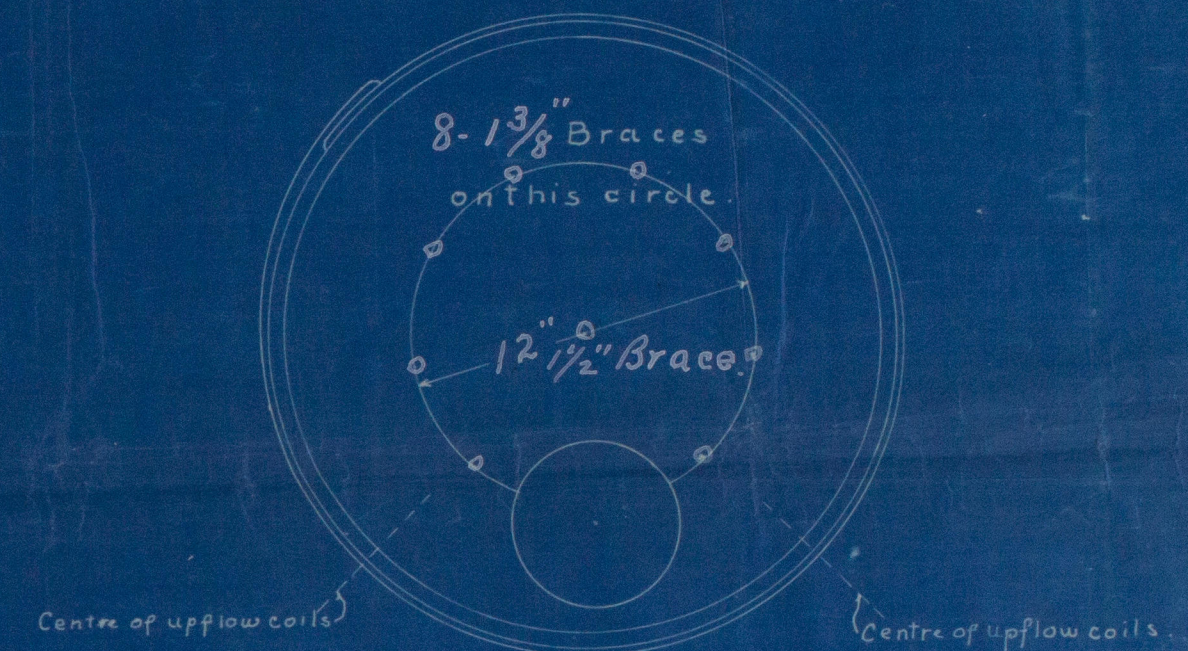

General Design of Riveting for both Longitudinal and Circumferential Seams.

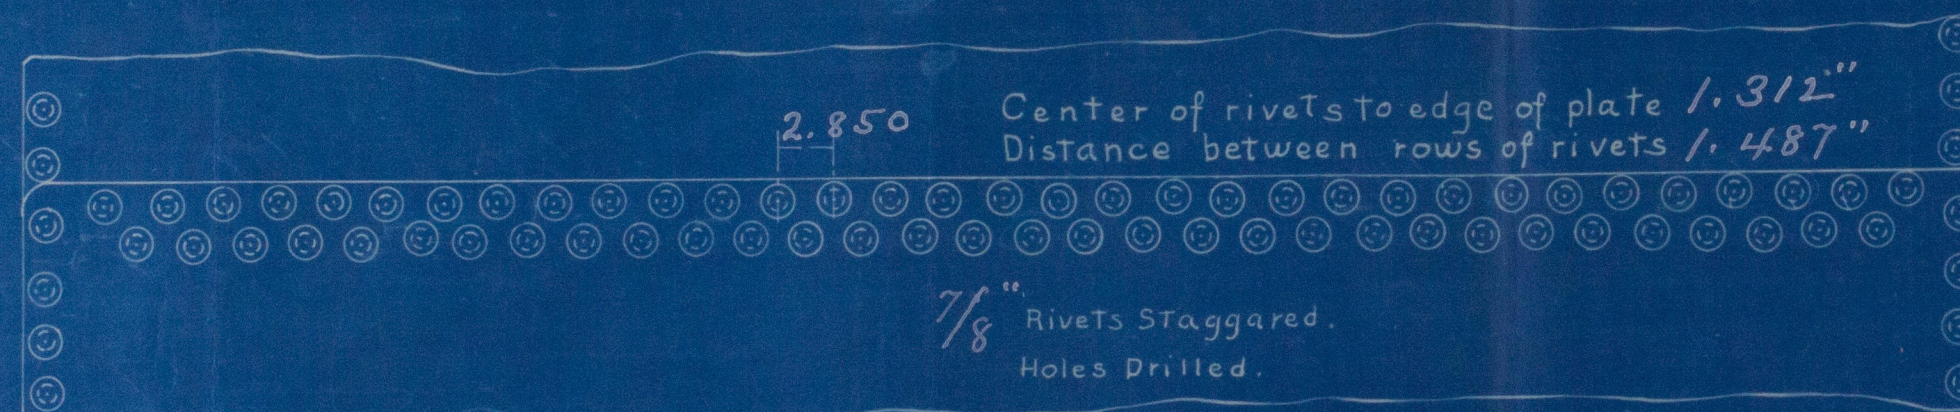

To be made of best ulster iron.

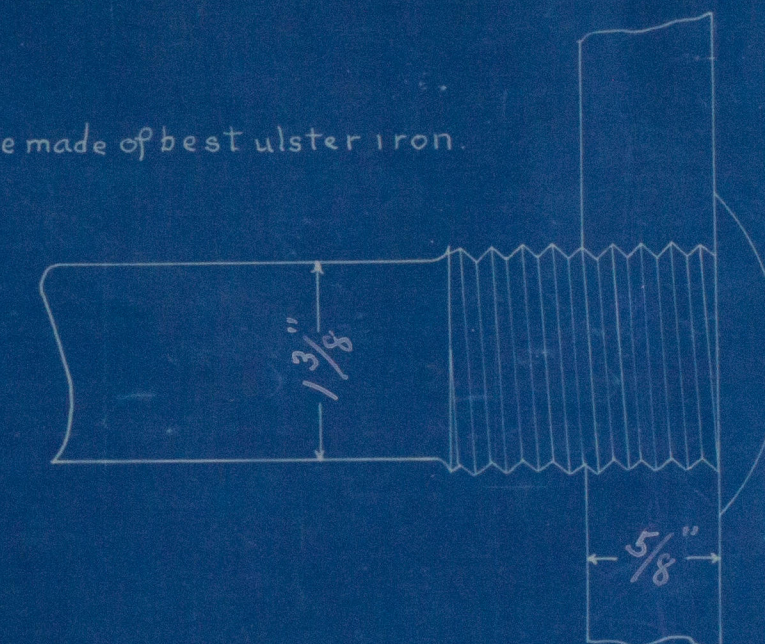

Design of through braces.

Drum To be built of best Marine Steel To Withstand a Tensile Test of 60000 lbs. per sq. in.

All Rivet Holes To Be Drilled. Braces of Best Ulster Iron.

To carry a working pressure of 250 lbs. per sq. in.

The Roberts Safety Water Tube Bailer Co.
Office

Works -

Red Bank, N.J.



W1003-1000

Roberts Wallet
Tuba Boiler

Installed as Donkey
Boiler on Motor Vessel
"Bankovia"
Holder Evans

Baltimore D.D. & S.B. Co.

No 76.

Baltimore Report

No 2055

RETAIN

RETAIN



© 2020

Lloyd's Register
Foundation