

2-12-36

# PROFILE AND DECK PLANS.



SCALE 1/8" = 1 FOOT.

DIMENSIONS: 425'-0" LENGTH B.P. x 55'-9 1/2" B.P. M.P. x 36'-10 1/2" TO UPPER DK. 28'-4 1/2" TO SECOND DECK.

NOTE: ALL CHANNELS AND BULB ANGLES ARE NEW BRITISH STANDARD SECTIONS.

DECK PLATING INCREASED AT CHAMBERS OF NATURAL AND LARGER DECK CHAMBERS.  
NO HATCH FUEL & HATCHES FITTED, STEEL JOISTS FITTED TO ALL CHAMBER HATCHES ON UPPER DECK, EXCEPT TRUNKED CHAMBER. MOOR CHAINS FITTED TO HATCHES ESTABLISHED.  
PLAN OF HATCH STAYS, END CHAMBERS, HATCH END BEAMS, HATCH KIDS ETC. TO BE SUBMITTED.  
HANDLES, LINES, MASTS, STANDING GEAR ETC. SUBMITTED TO SUPERVISOR'S SATISFACTION.


SPACING OF RIVETS IN STEEL AND END LIPS TO RIVETS: NO INCREASE IN NUMBER OF RIVETS WHEN PLATING MADE THICKER IN LIEU OF DOUBLING.

 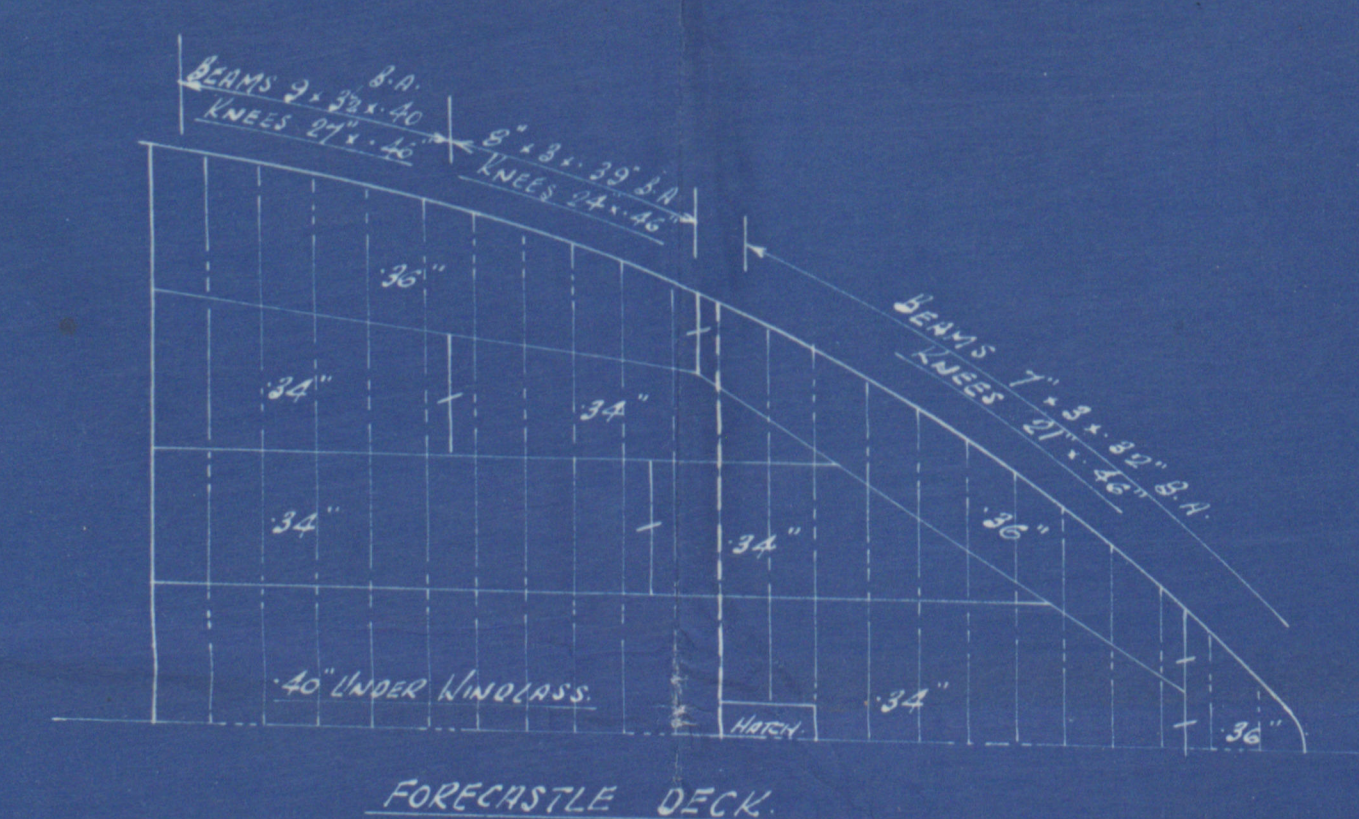

DECK JACKETING  
UPPER DECK STRAINERS & PLATING TO BEAMS.  
1/2" DIA. RIVETS 6" DIA. SPACING & PLATING OVER  
1/2" DIA. RIVETS 6" DIA. SPACING & PLATING OVER  
1/2" DIA. RIVETS 6" DIA. SPACING & PLATING OVER

SECOND DECK & FORECASTLE DECK  
STRAINERS & PLATING TO BEAMS.  
1/2" DIA. RIVETS 6" DIA. SPACING & PLATING OVER  
1/2" DIA. RIVETS 6" DIA. SPACING & PLATING OVER

ALL BEAMS OF UPPER, SECOND AND FORECASTLE  
DECK PLATING SINGLE RIVETED.

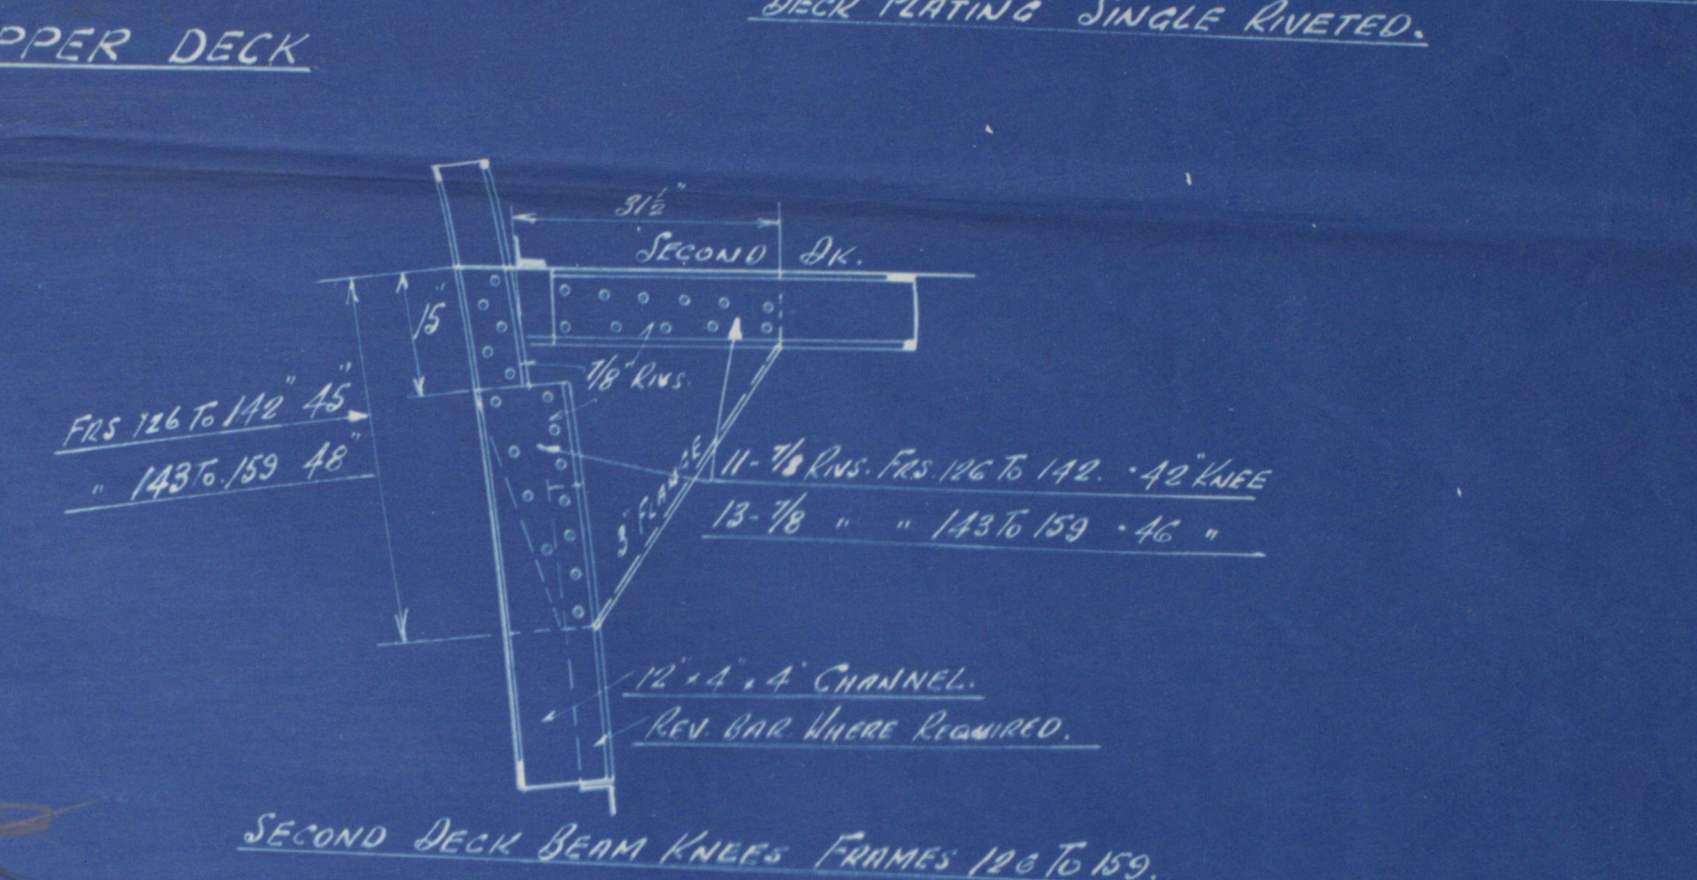



②

Messrs William Gray & Co Ltd

Yard No. 1076

Profile & Decks

NAME:- "Lindenthall"

REPORT NO:- 17753

80 yds

	Sides	Ends
No. 1	3	1
2	2 -	1
3	1	-
4	3	1 A
5	2	1 F

X1102-0025



© 2019

Lloyd's Register  
Foundation