

26.7.13
5.9.13
16.9.13
8.4.14
28.10.14

512


PROFILE TSS N°512

MOULDED DIMENSIONS. 440'-0" x 53'-4" x 32'-0"

TO CLASS 100A.I.LLOYDS

Scale 1/8" = 1 Foot

NOTE: ALL DH° DECK BARS ^{as per Rule} 3/4" x 3/4" x 30" SINGLE

 

WEB FRAMES TO MAIN DK 24" x 46" FACE BAR 7" x 3 1/2" x 66" WITH SINGLE SHELL CONNECTIONS 3 1/2" x 3 1/2" x 46" ANGLE
INTERMEDIATE FRAMES 7 1/2" x 3 1/2" x 44" BA TO UPPER & SHADE DKS ALTERNATELY WITH 4 1/2" x 3 1/2" x 38" ANGLE
BETWEEN (NOT SCARPHED) FRAMES ABOVE WEB FRAMES & BHP 1 1/2" x 3 1/2" x 44" BA TO SHADE DECK

FRAMES 8 1/2" x 3 1/2" x 50" BA TO UPPER & SHADE DECK
ALTERNATELY WITH 4 1/2" x 3 1/2" x 38" ANGLE (NOT SCARPHED)
BETWEEN UPPER & SHADE DECKS

FRAMES 7 1/2" x 3 1/2" x 44" BA TO UPPER & SHADE DECK
ALTERNATELY WITH INTERMEDIATE FRAMES 4 1/2" x 3 1/2" x 38"
BETWEEN UPPER & SHADE DECKS NOT SCARPHED


W1020-0030

W1020-0030

Barclay Bank
Profile

EX 512 8/5

RETAIN

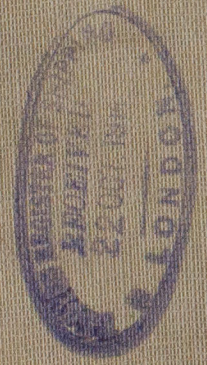


Empire Helford
Ex
Gzartza

GLASGOW REPORT No. 35136

Lithuania



W1020-0030

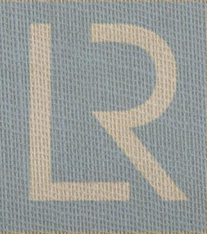

© 2020
Lloyd's Register
Foundation