


ST "SPANIARD".
CAPACITY PLAN.
SCALE 1" = 1/4" = ONE FOOT.

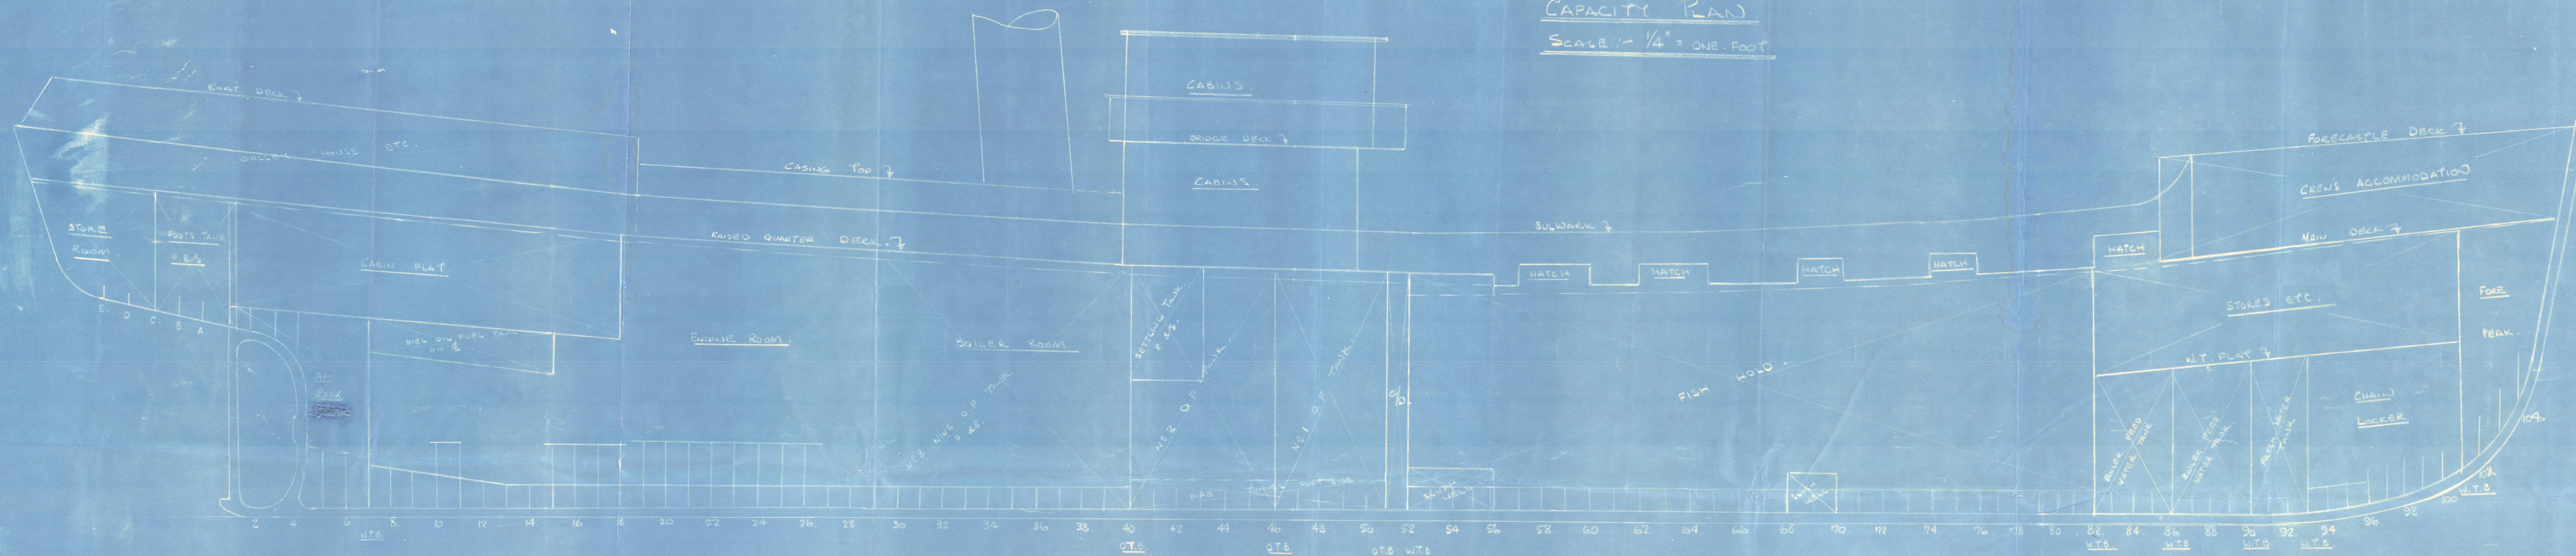

- PROFILE -




S/T. "SPANIARD" ex "INKPEN"

outline plan

W. HPL RPT No. 18813.

RETAIN

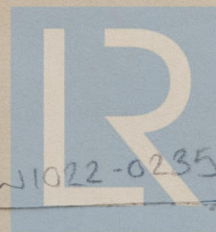

W1022-0235

© 2020

Lloyd's Register
Foundation