



FLYWHEEL

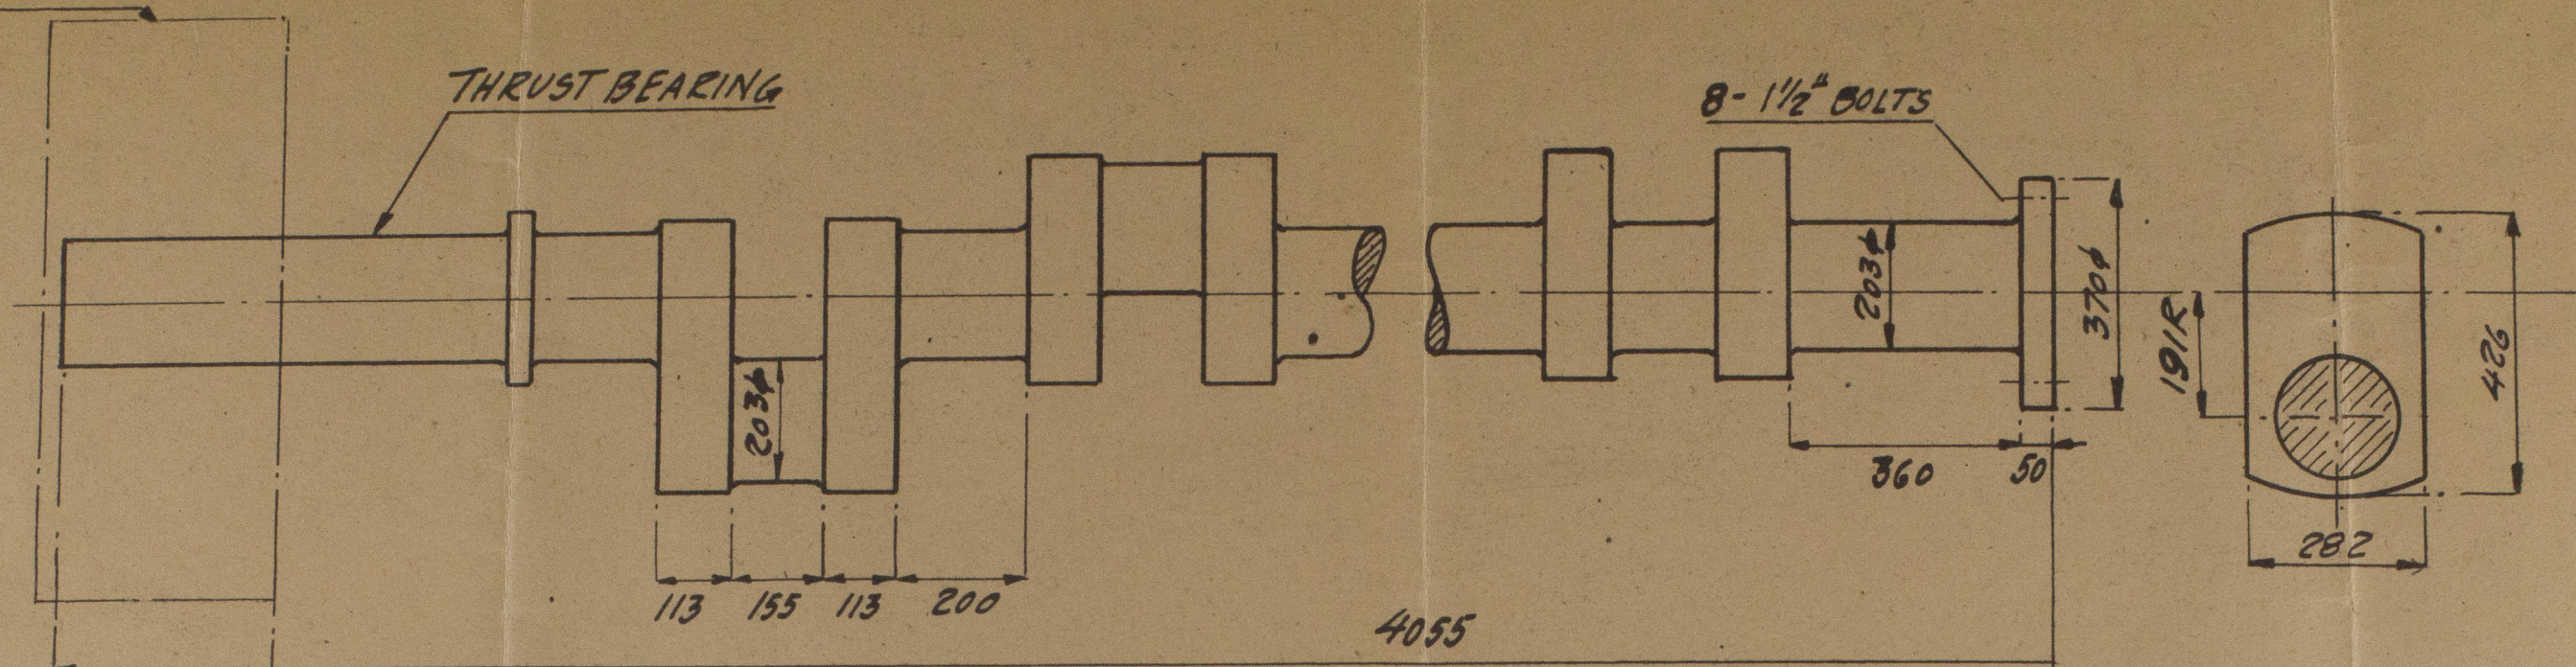

LONDON COPY


CRANKSHAFT.

LONDON COPY.

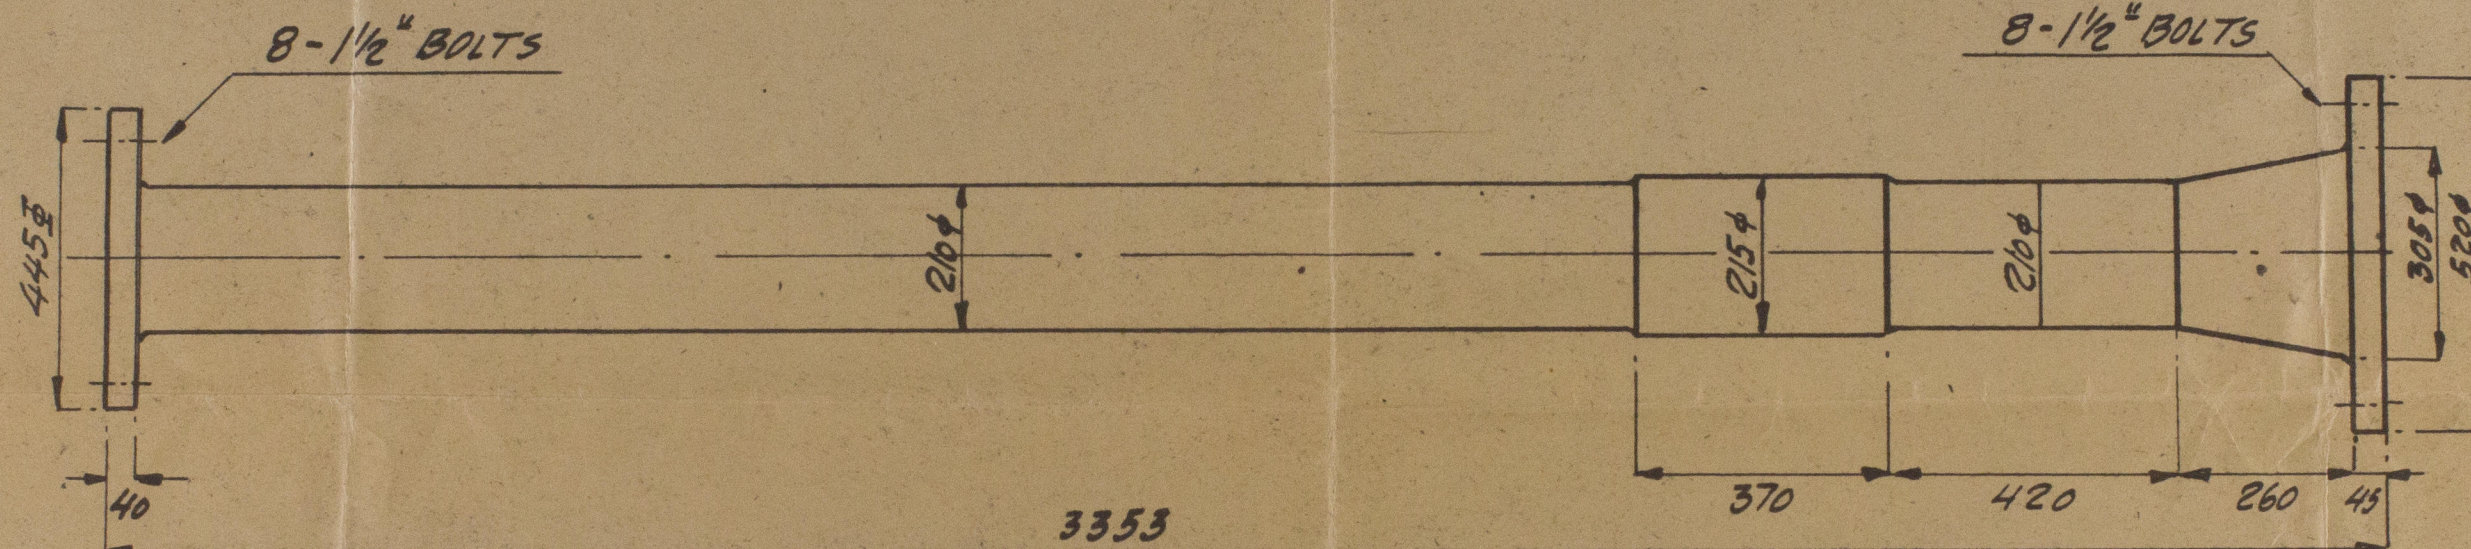

INTERMEDIATE SHAFT

LONDON COPY.

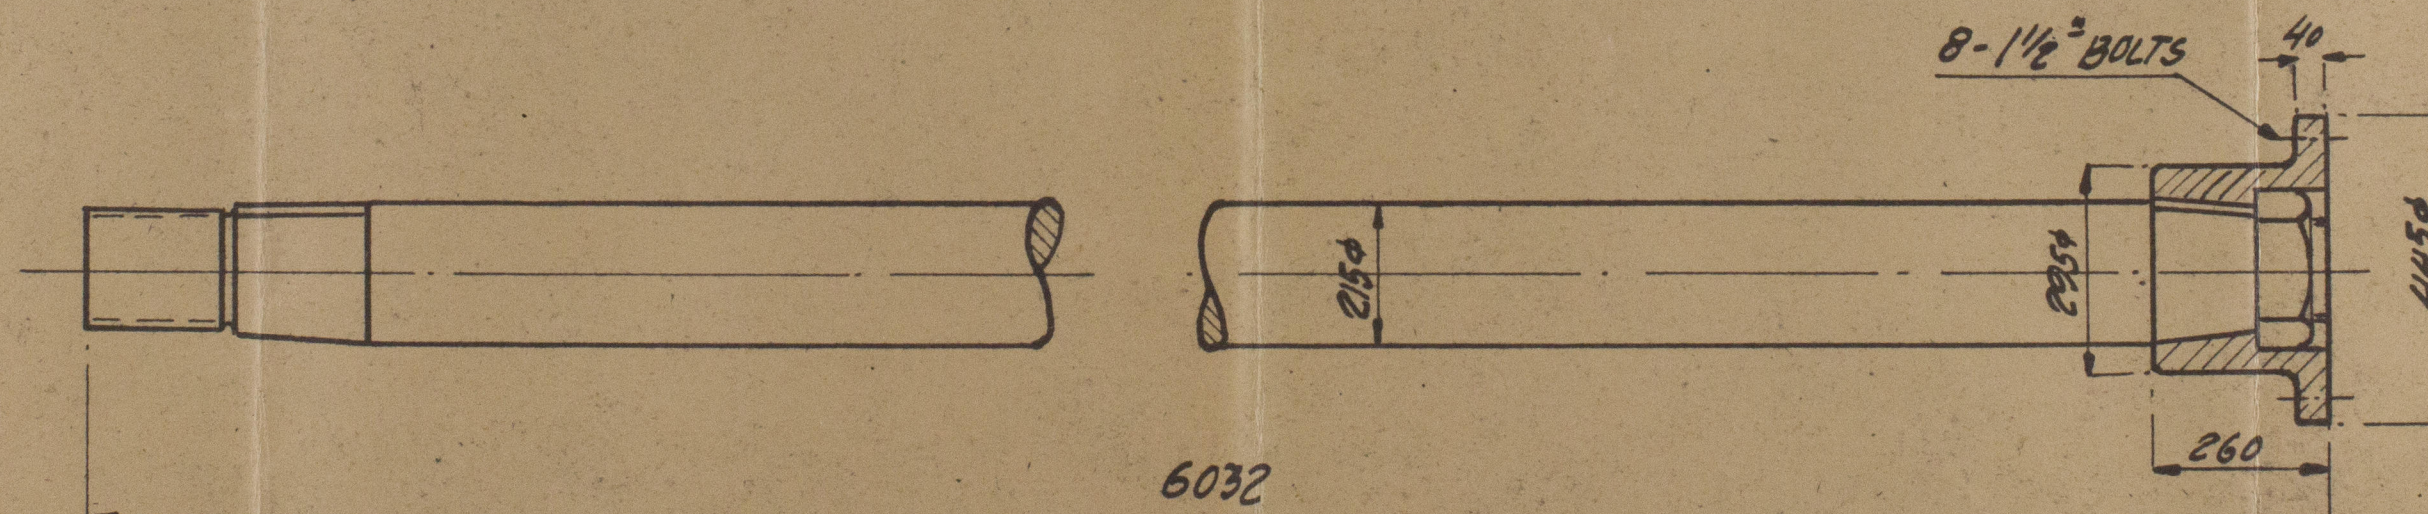

LONDON COPY.

LONDON COPY.

PROPELLER SHAFT

9/M
15/4/48

M/S UDDU

EX. M.M.S. No 1013

SHAFTINGS

SCALE 1:10

SCANTLING IN M.M.

TRONDHEIM 3-4-48

WID26-0187

LONDON COPY

"UDDU" ★

Hafting

Orl rept No. 6166.

RECORDS DEPT.,
LONDON

7

RETAIN

LONDON COPY



© 2020

Lloyd's Register
Foundation