


LIST OF MATERIAL FOR ONE SHIP					
MARK	NAME	MATERIAL	PATENT	REF	REMARKS
1	STERN TUBE	CAST IRON	M-378	2	
2	" " BUSH END	COMP.	M-329	2	
3	" " AFT	"	M-330	2	
4	STRUT BUSH	"	M-331	2	
5	GLAND "	"	M-332	2	
6	GLAND "	"	M-333	2	
7	STERN TUBE NUT	BRONZE		2	
8	BULKHEAD RING	LEAD		2	
9	LIGNUM VITAE				TO SUIT

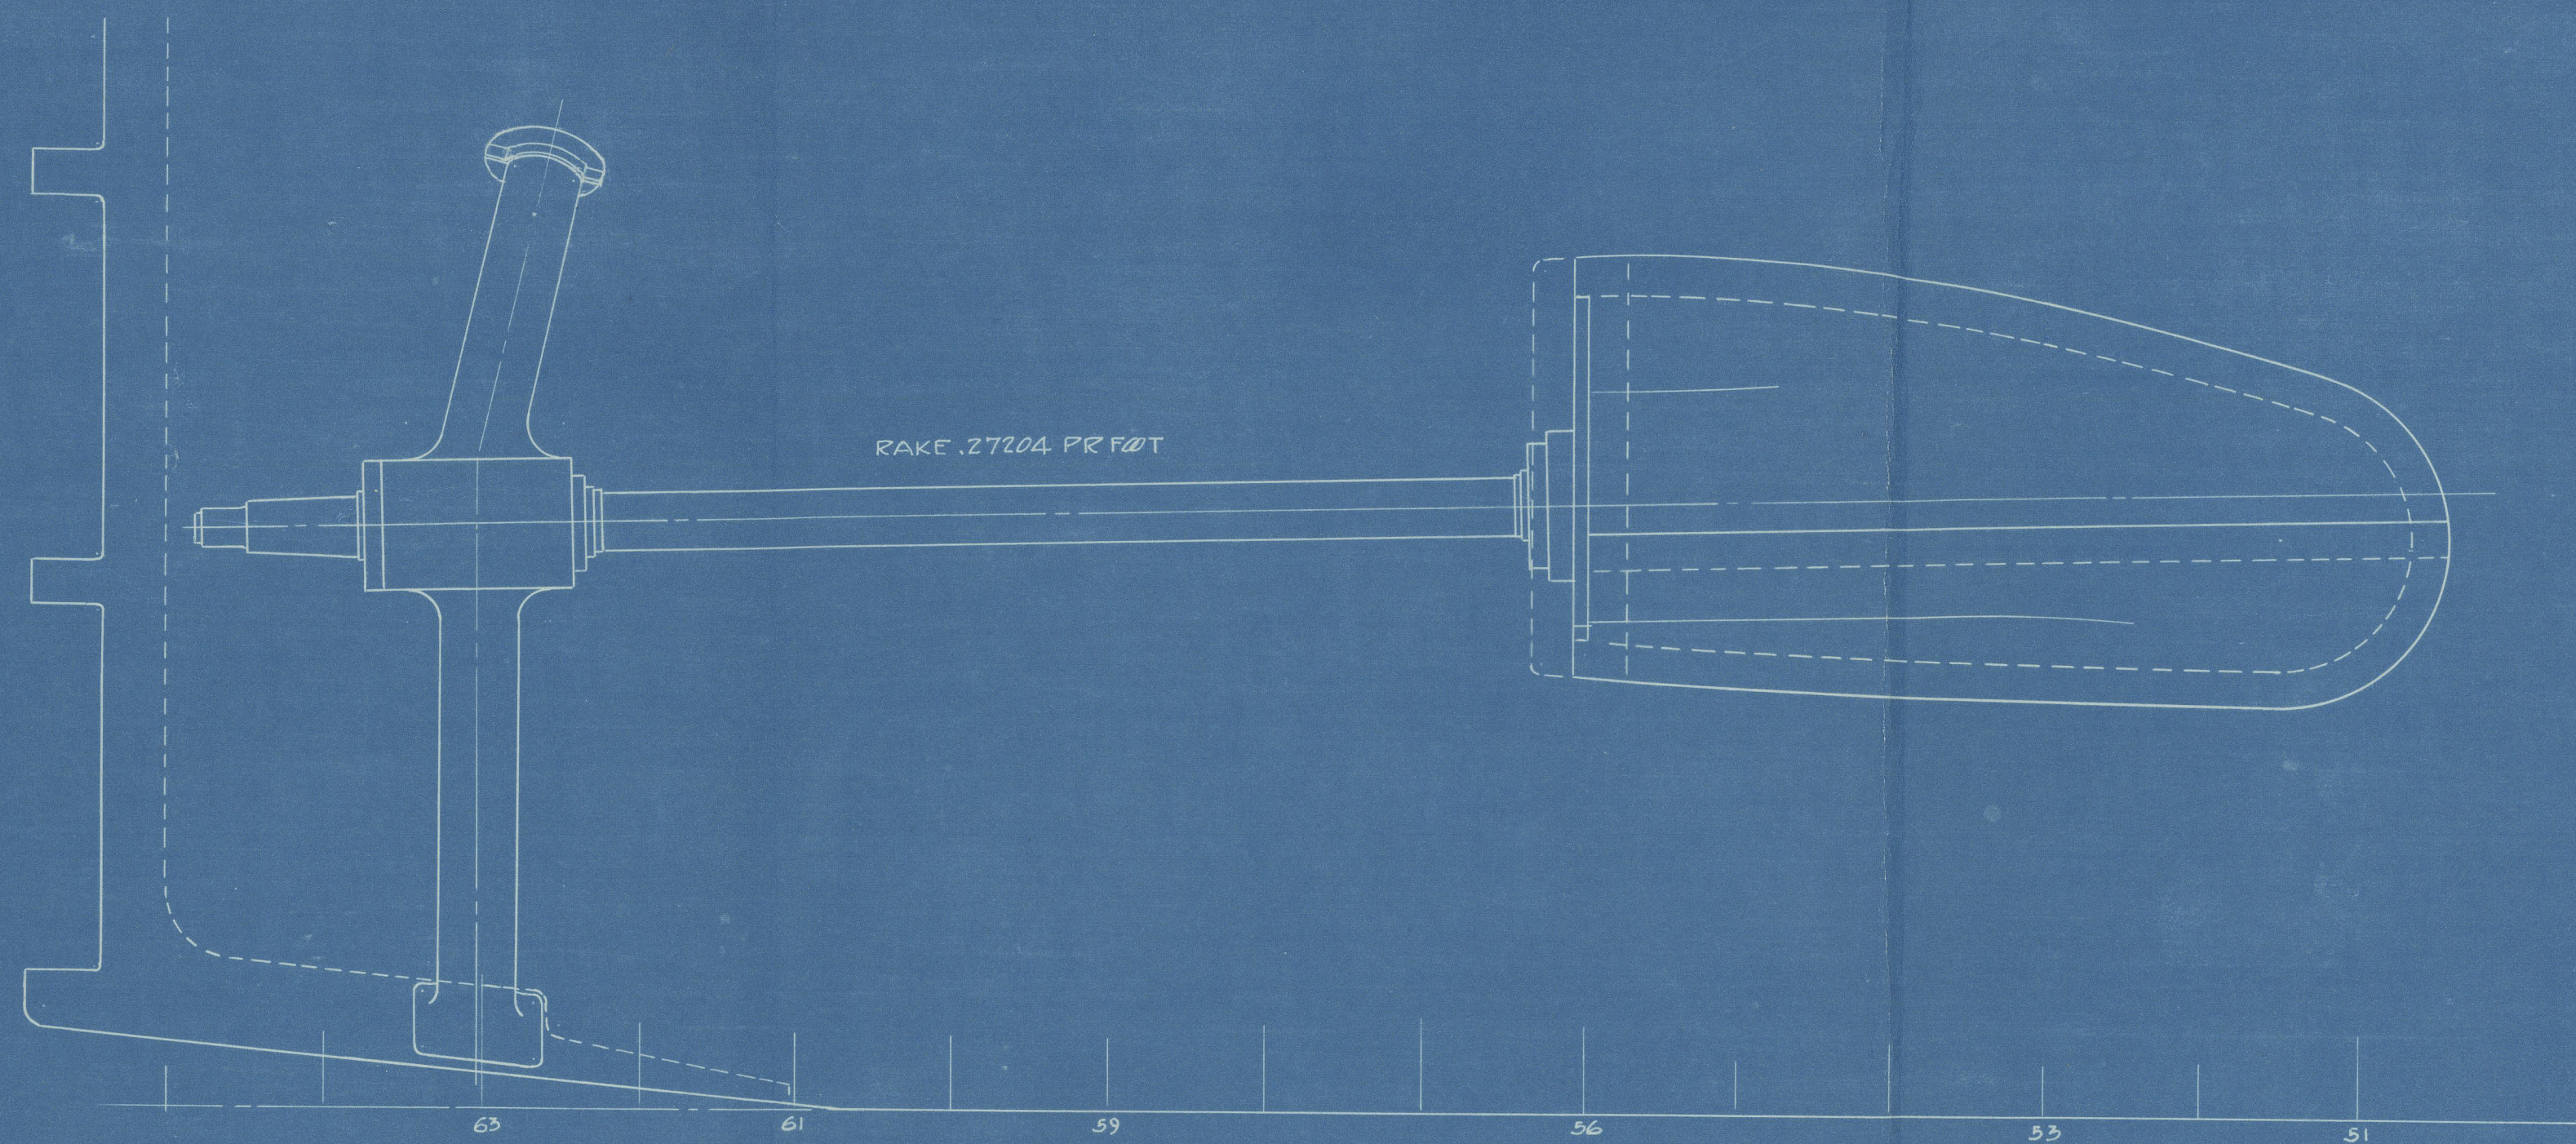

THE TEXAS STEAMSHIP CO.  
CONSTRUCTION DEPT.  
BATH, ME  
HULL NO 14  
ARRANGEMENT OF SHAFTING  
SCALE 1/2\"/>



TEXAS SSCO HULL 1A

ARRANGEMENT OF SHEETING.

<sup>s/s</sup>  
Solitaire

RETAIN



© 2020

Lloyd's Register  
Foundation

W1029-0119