


# C. I. TYPE COASTER

N<sup>o</sup> 302

## GENERAL ARRANGEMENT

DIMENSIONS 142'-0" x 26'-0" x 12'-3" MLD

SCALE  $\frac{1}{8}$  = 1'-0"

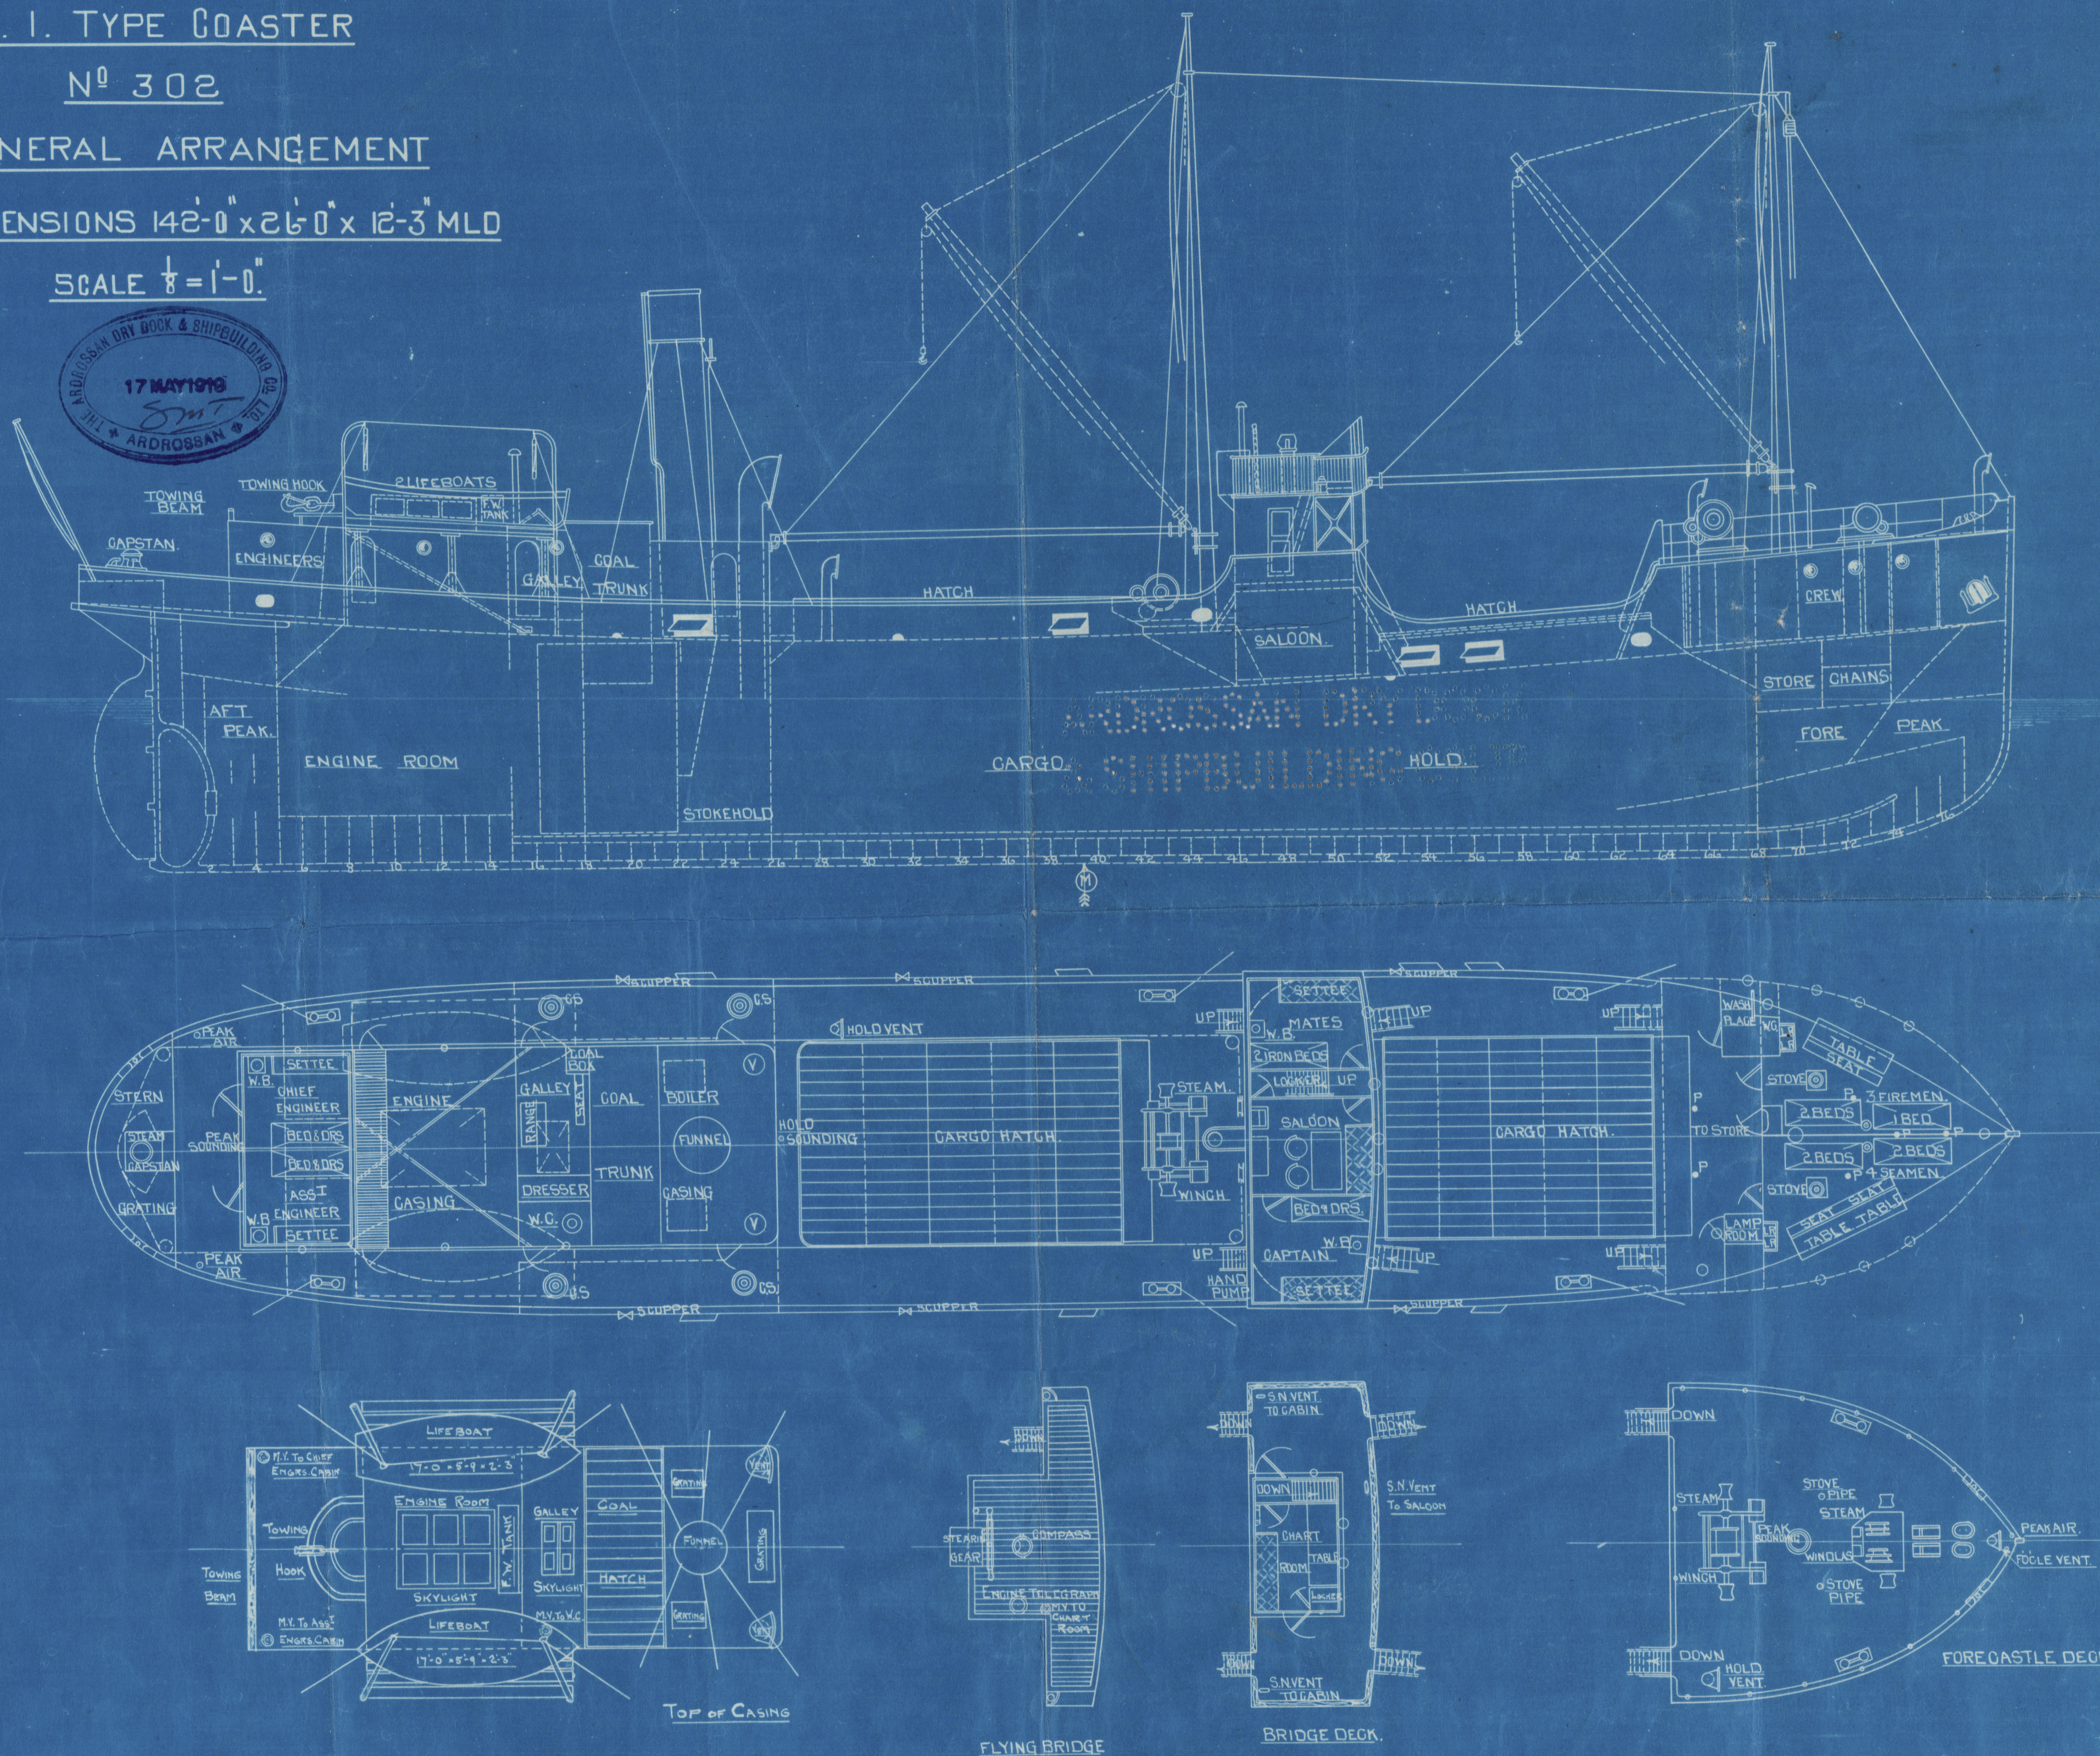

Androssan CR

90s 302

War Avon

Guararema

GLASGOW REPORT No 38507 ex

9s Independance

REMAIN



© 2020

Lloyd's Register  
Foundation