


STERN BUSH

PROPELLER

$\frac{7}{8}$ " outside dia  
COIL SPRINGS

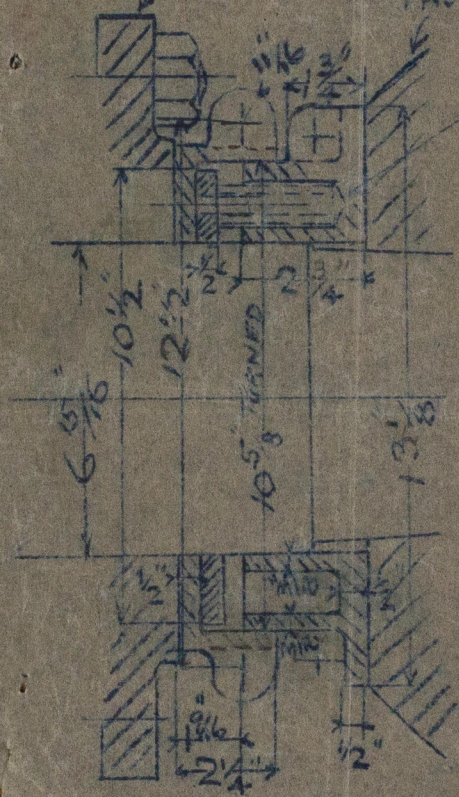

TAIL END EXTERNAL GLAND

SS JOLLY GUY

"GRANNY SUZANNE"

EX SPRING

W1032-0257

4-6-25

Handwritten notes in the top right corner, including '4-6-25' and some illegible text.



Lgranny  
Suzanne  
Old gland



© 2020

Lloyd's Register  
Foundation