

Issued from blue print 10/4/24

# SCHRAUBEN FRACHTDAMPFER

KLASSE GERM LLOYD + 100 A. K.

TRAGFÄHIGKEIT 650 TONS





Range über alles 5125 M. 173  
Länge zwischen den Steven 48.00 " 157.5  
Grösste Breite in den Spanten 7.80 " 25.7  
Seitenhöhe 3.85 " 12.7  
Maschine 400 PS.  
Kessel 12.66 M<sup>2</sup> H.F. 13. atm.  
Bodentank - 100 cbm Peaktank - 15 cbm

MASS 5.11.100

S/S "JOLLY GUY" ex "MEERDRECHT"  
now named "SPRINGWAVE"

Handwritten notes and signatures on the right margin.

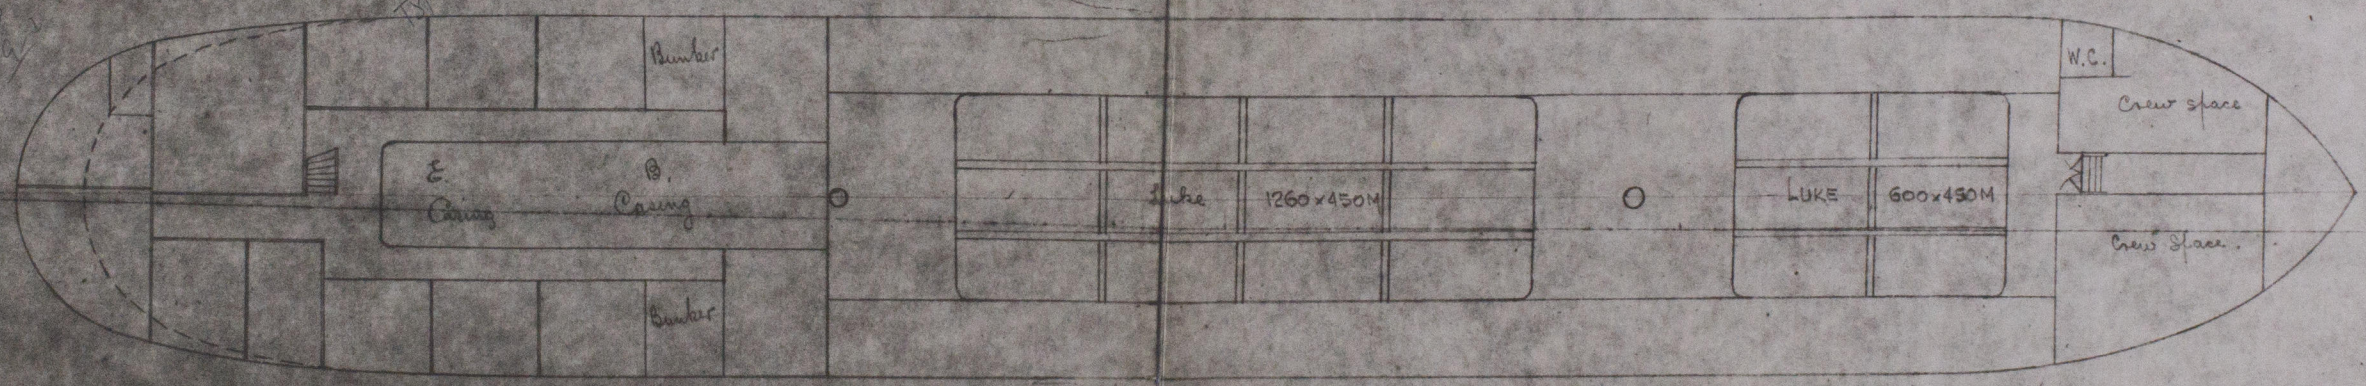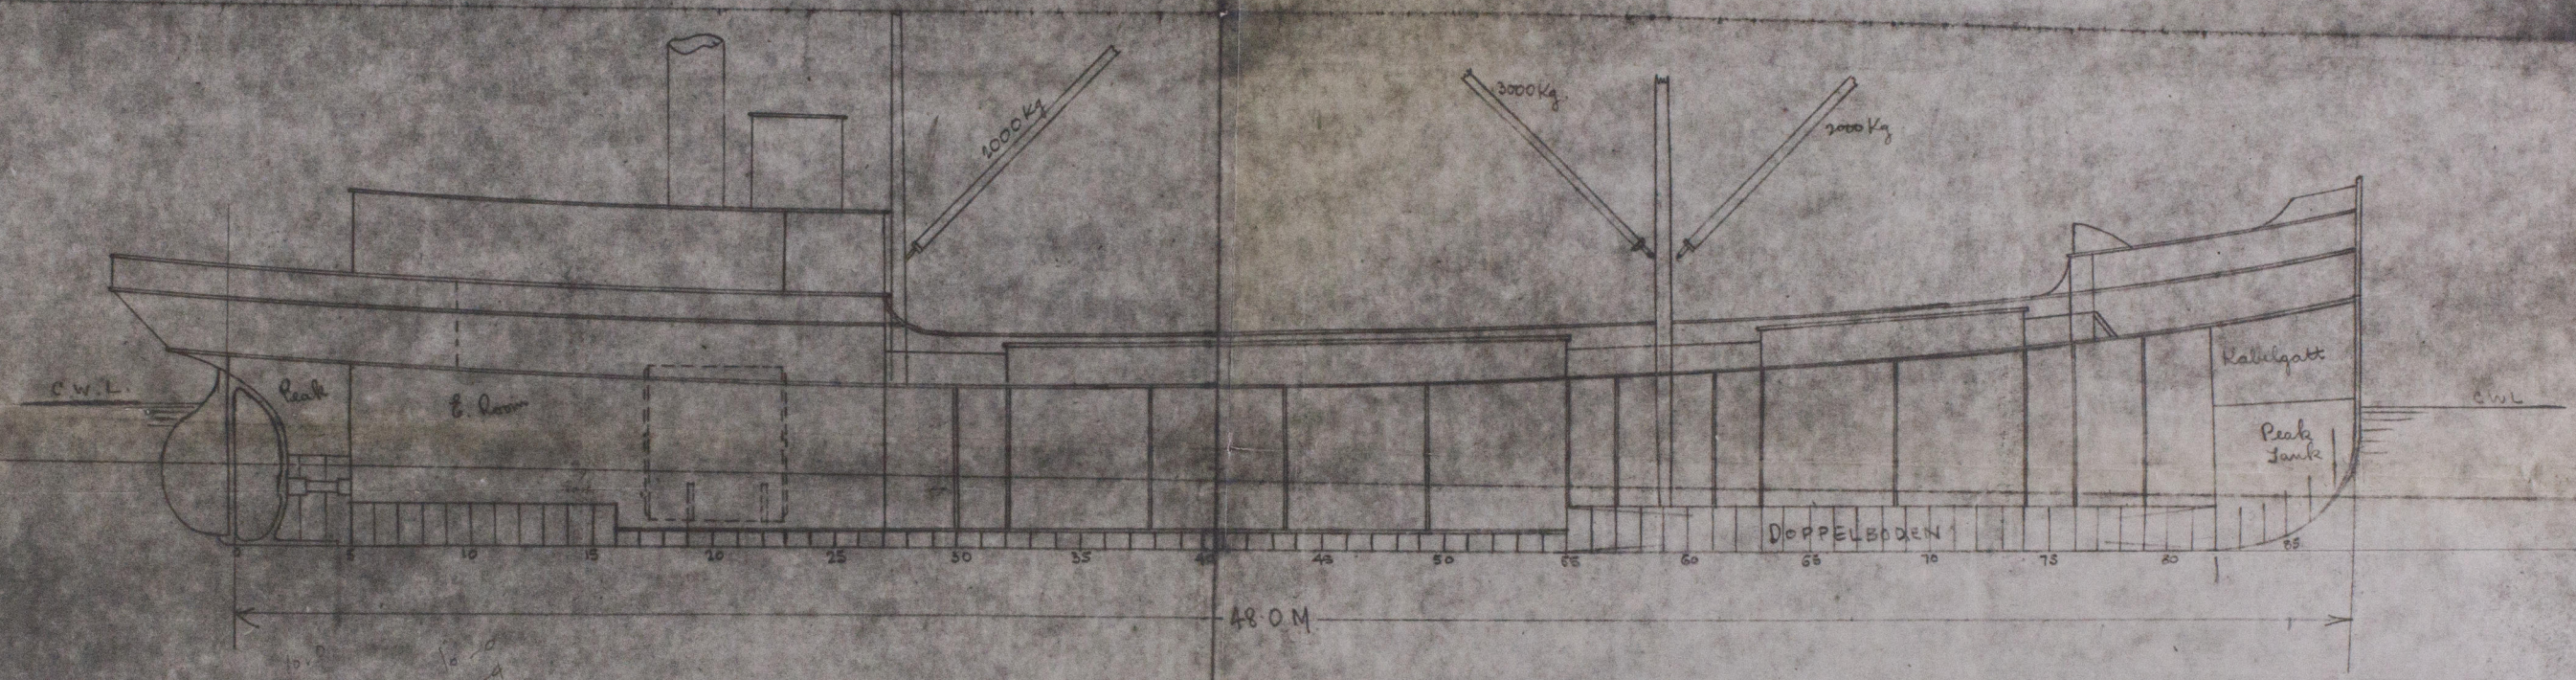



W1032 - 0259

GENERAL ARRANGEMENT

"GRANNY SUZANNE" ★

To accompany Barry

Report No. 25403

Buy 25743.

RECORDS DEPT.,  
LONDON



© 2020

Lloyd's Register  
Foundation