

BOILERS № 847.

4 BOILERS THUS.

MANHOLE COMPN. $1\frac{7}{16}$ " THICK.

Shell plates to have a tensile strength of	27 to 30 tons.
Belt straps " " " "	27 to 32 tons.
Longitudinal stays " " " "	28 to 32 tons.
Other plates and stays " " " "	26 to 30 tons.

Particulars of 4 Boilers.

Heating Surface of Tubes	8530	Sq. feet
" " Furnaces	585	" "
" " Comb. Chamb.	831	" "
" " Back Tube Plate	180	" "

Total Heating Surface = 10,126 sq. feet
Total Grate Surface = 231 sq. feet.

STEEL STAYS MARKED "S" ARE $\frac{1}{8}$ " DIAM
SCREWED 11 THREADS PER INCH
EFF. DIAM = 1.758" EFF. AREA = 2.429 SQ IN.

Nº 847.

Central Marine & Work
No 847



Days 0.1 No 847

4 in 1710

180 lbs to 1900

S.S. "Nirvana"

WEST HARTLEPOOL. regt No. 15095.

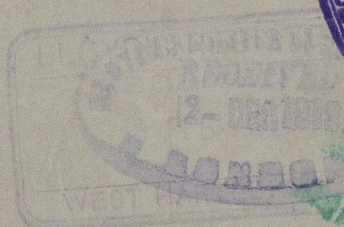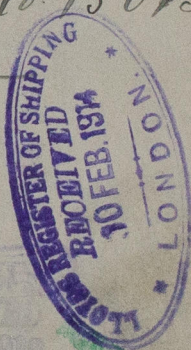

RECEIVED



© 2020

Lloyd's Register
Foundation

W1036-0129