


HEATING SURFACE.	
TUBES	62 SQ. FT.
PLATE	38 SQ. FT.
TOTAL	100 SQ. FT.
GRATE AREA	7.5 SQ. FT.

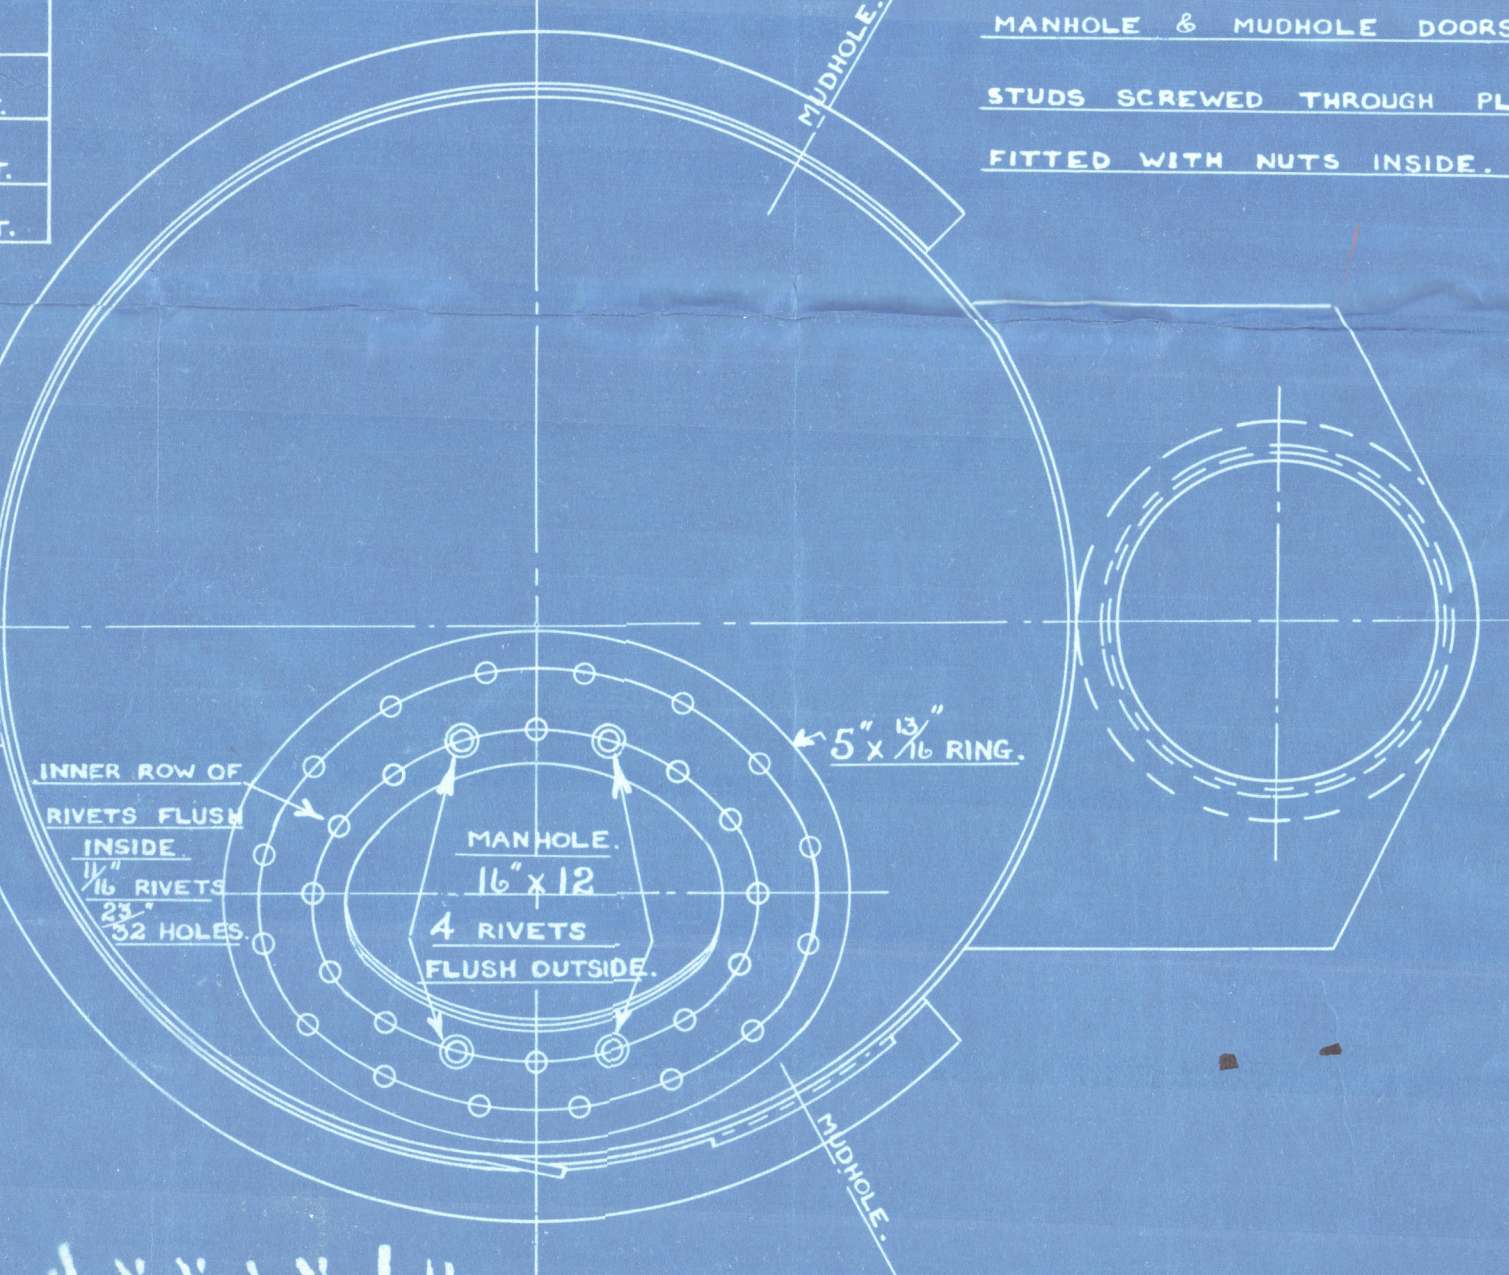

Similar to Drug 11° 15433
 approved 15-4-27 for Boston 11° 10371-2-3
 but with size of manhole increased to 16"x12"
 and draft extended for oil firing

PATENT BOILER N° 11719-20
3'-9" x 10'-0" x 100# x 100 LB. W.P.
 SCALE 1/2 INCH TO 1 FOOT.

SIEMENS MARTIN MILD STEEL PLATES
 TENSILE TESTS
 PLATES NOT EXPOSED TO FLAME OR FLANGED --- 28 TO 32 TONS
 PLATES EXPOSED TO FLAME OR FLANGED & RIVETS 26 TO 30 TONS.

SURVEY:- LLOYDS & REGISTRO ITALIANO.

COCHRAN & CO ANNAN LD.
 ENGINEERS & BOILERMAKERS
 ANNAN SCOTLAND

W1048-0037

COCHRAN & CO., ANNAN, LD.

Boiler No. 11719

Drawing No. 17709

N.P. 100 lbs.

GLASGOW REPORT No 50922

RETAIN



© 2021

Lloyd's Register
Foundation