


LLOYDS NUMERALS
L x D 325 x 15.92 3174
L x (D+D) 325 x (55 + 15.92) 23,049
L/D 325/16.5 = 19.69

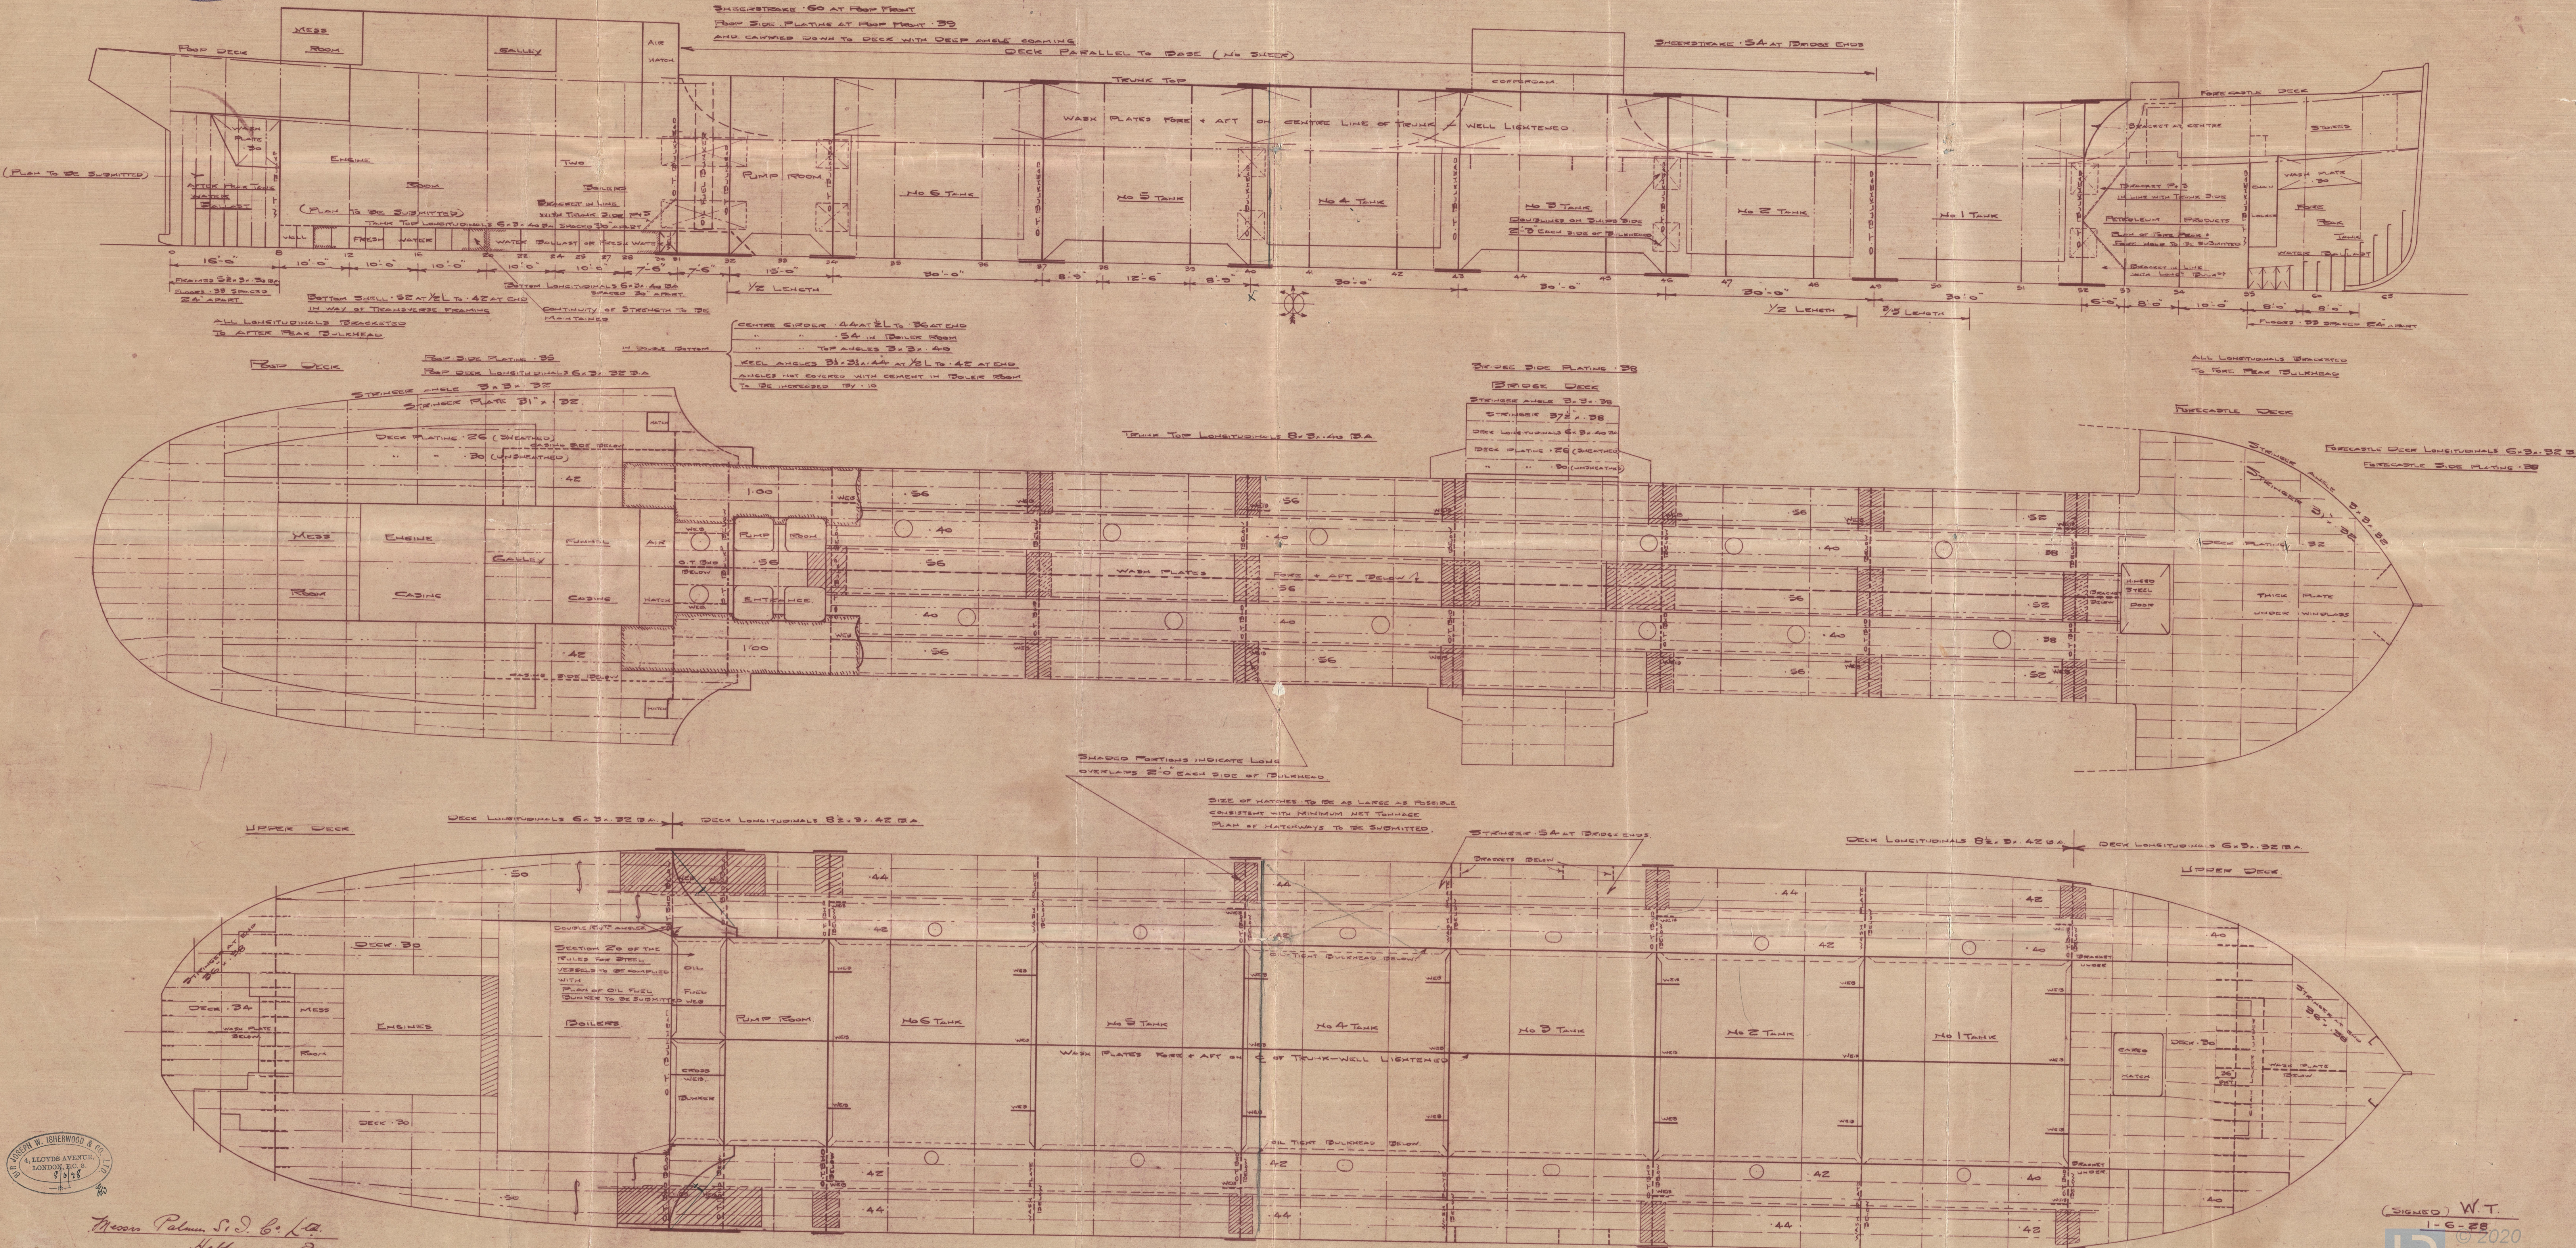

SHIP No. 386-13
TWIN SCREW OIL TANKER
DIMENSIONS: L 325'-0" BIRTH M⁴ 55'-0" DEPTH M⁴ 16'-6"
THE "BRACKETLESS" SYSTEM (PATENT)

PROFILE & DECK PLANS
SCALE 1/8" = 1 FOOT
TO CLASS LLOYDS 100 A.I. CARRYING PETROLEUM IN BULK



Moore Palmer & Co. Ltd.
Hull - on. Sign.
Shewen No. 188-6-7 Plan No 6628
May 29th 1928

LOVDS STAMP

FOR ENCLOSURE TO

From

Lloyds Register of Shipping
Newcastle
PALMERS S. & I. CO., Ltd.,

Shipyard Department,

JARROW-ON-TYNE.

W1049-0120 1/2

3


Palmer's

986-7-8

Profile & deck Plans

"DJIRAK"

EX

S.S. "CREOLE JEFE" 

NEWCASTLE ON TYNE.

O.W

Report No. 83360.

S.S. "Creole Lindo"

NEWCASTLE ON TYNE.


Report No. 83477.

S.S. "Creole Bueno".

NEWCASTLE ON TYNE.

Report No. 83530.

RETAIN

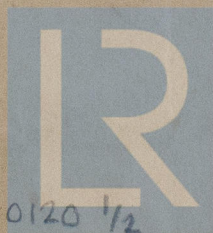

© 2020

Lloyd's Register
Foundation

W1049-0120 1/2