
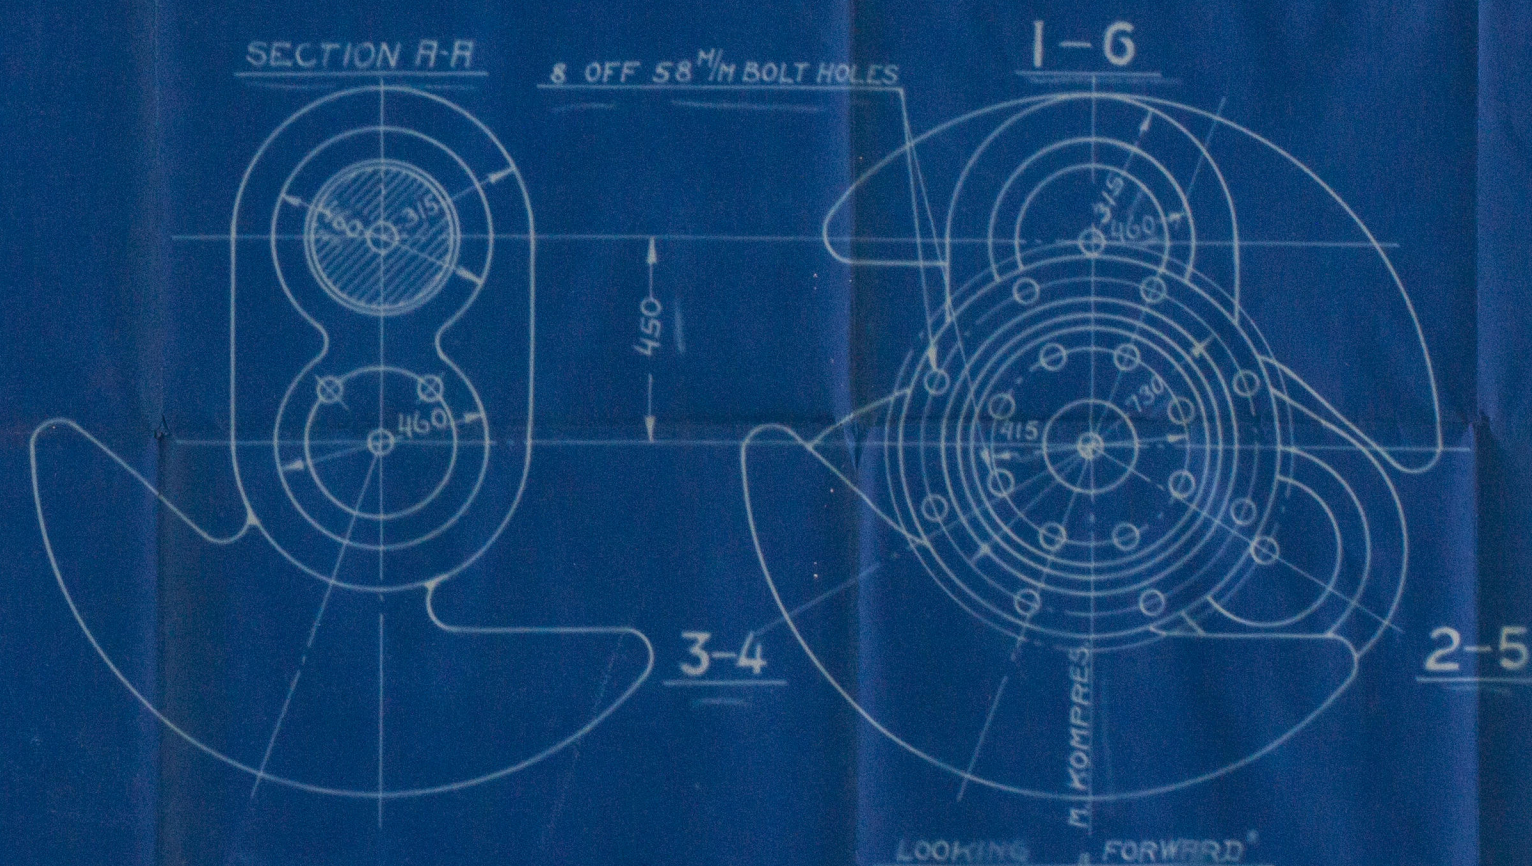


121669

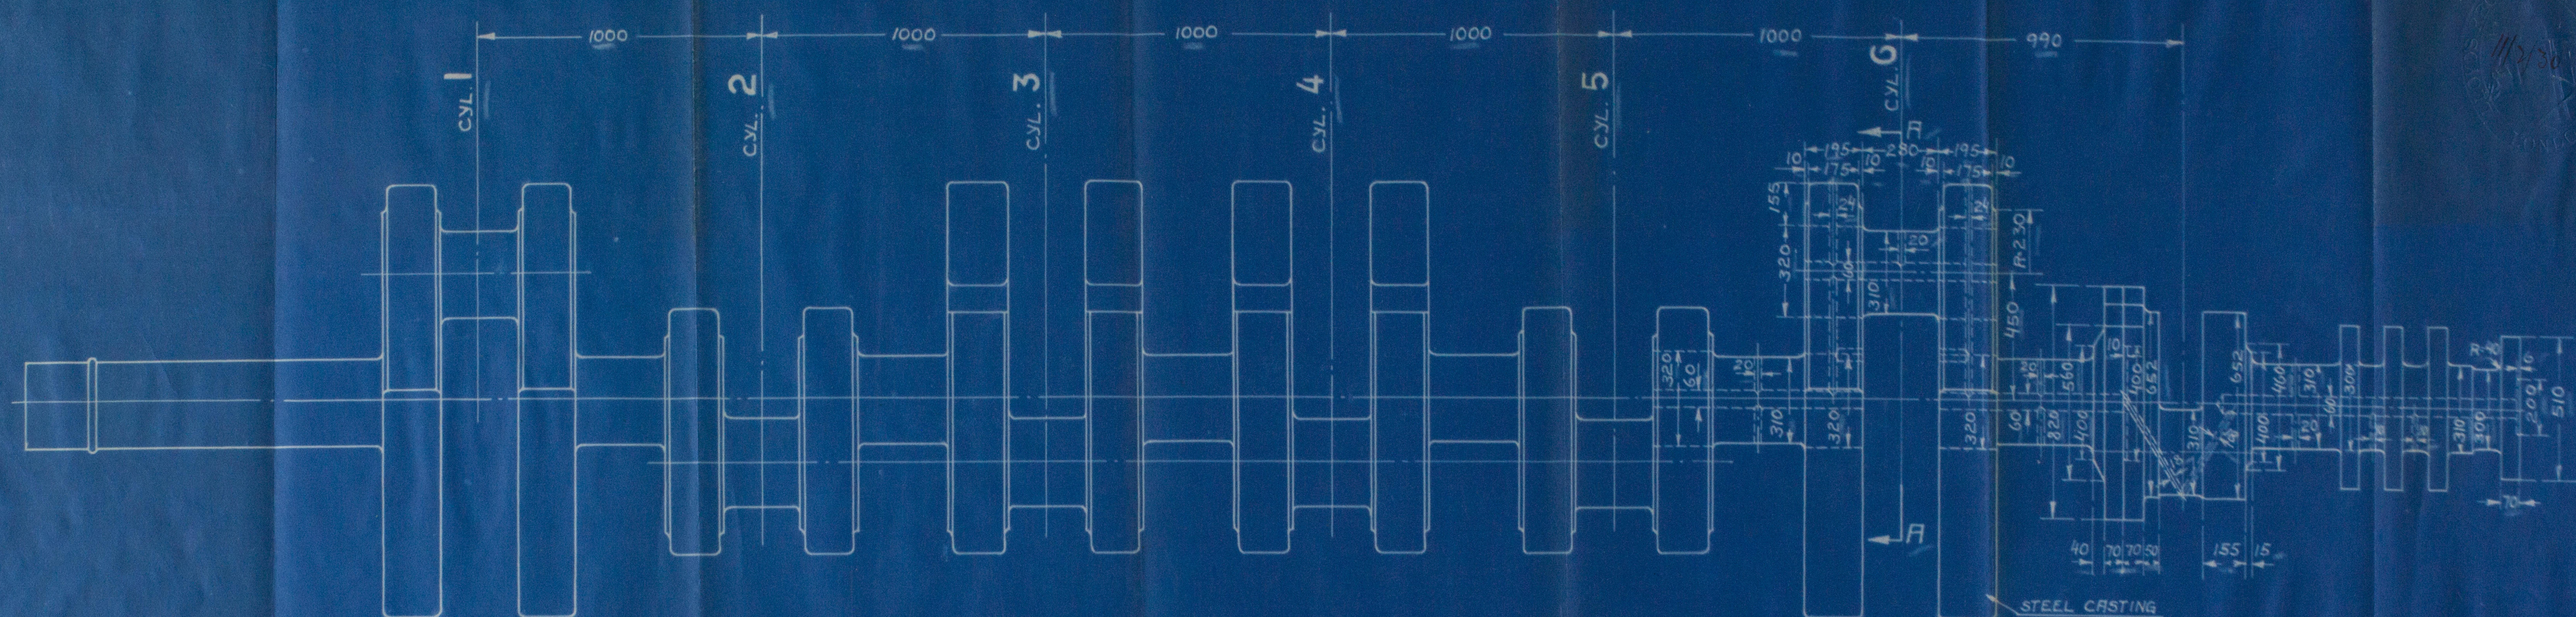

CRANK SHAFT FOR YARD N^o **NAKSKOV43**

6 CYLINDER FOUR CYCLE DIESEL ENGINE WITH AIR INJECTION


CYL. DIAM. 500 M/M STROKE 900 M/M

THIS DRAWING AND THE DESIGN SHOWN
HEREIN IS THE PROPERTY
OF BURMEISTER & WAIN LIMITED, AND
IS ONLY ALLOWED TO BE USED BY
THEIR PERMISSION AND LICENSE FROM
BURMEISTER & WAIN LIMITED
COPENHAGEN

AKTIESELSKABET
BURMEISTER & WAIN MASKIN- OG SKIBSTØBERI

Car. Christensen

10-2-30

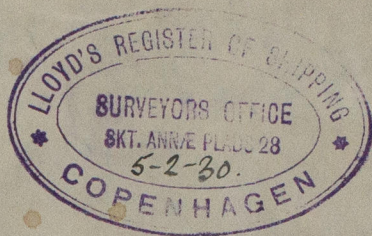

Plan of *a thrust shaft.*
CRANK SHAFT for the 6 Cyl.
4 S.O.S.A. Main Diesel oil engines
to be constructed by

ARTIESELKABET
BURMEISTER & WAIN'S MASKIN- OG SKIBSVERFT

Copenhagen.

for the Twin Screw Motor Vessel
Yard No 43.

being built by
Abt. Nakskov Skibsverft,
Nakskov.

17/1 "Main" of Copenhagen

Cop. Rep. No 8551.

Lloyd's Register
Foundation

W1058-0159