




205937

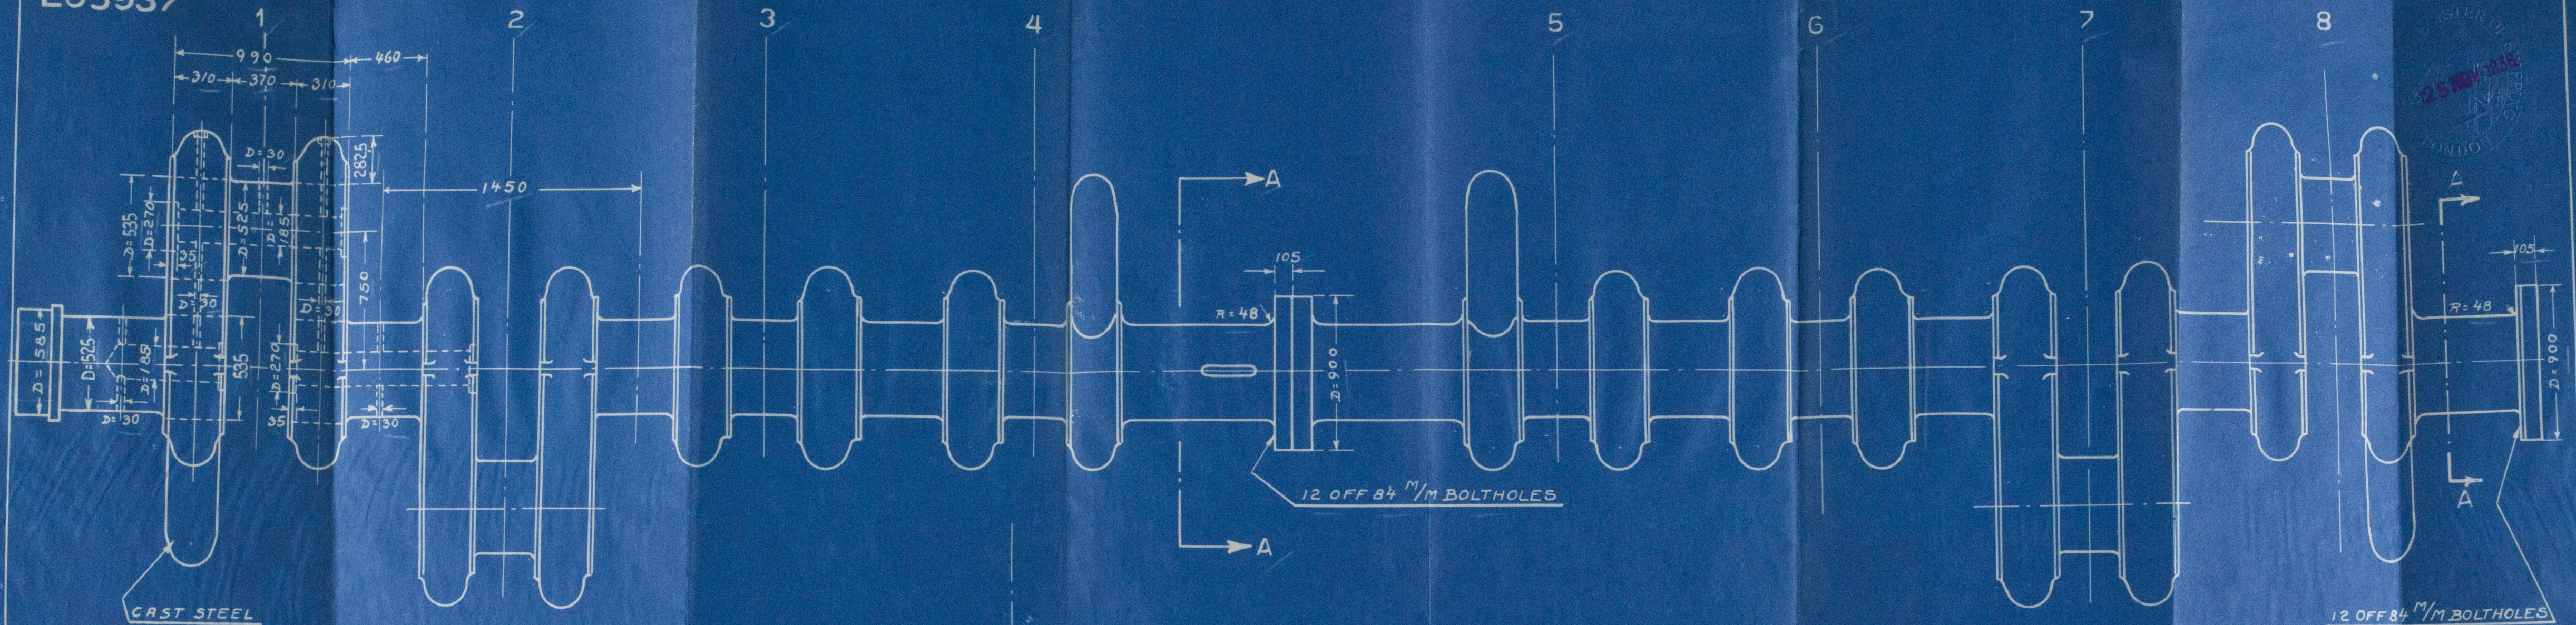


SECTION B - B

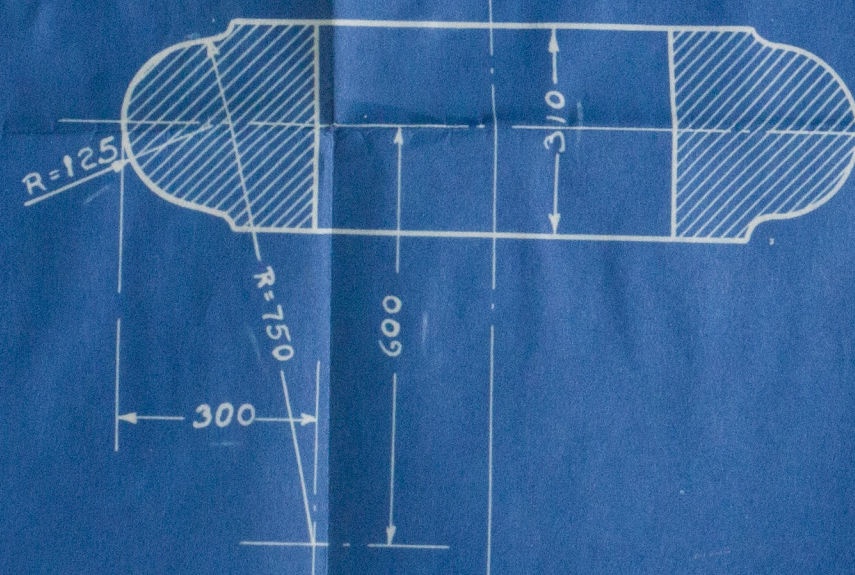


SECTION C - C

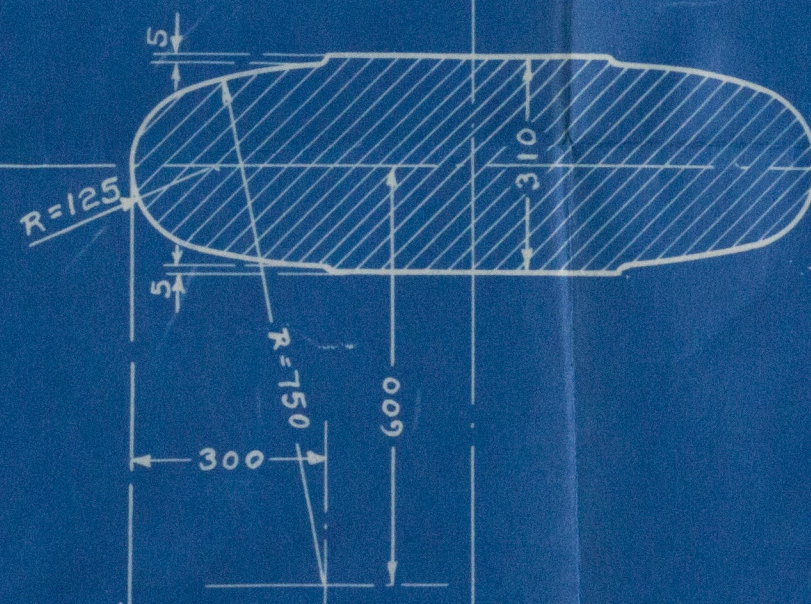

SECTION A - A

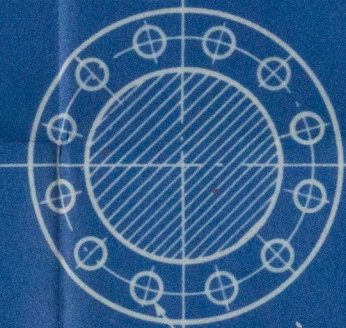

LOOKING AFT

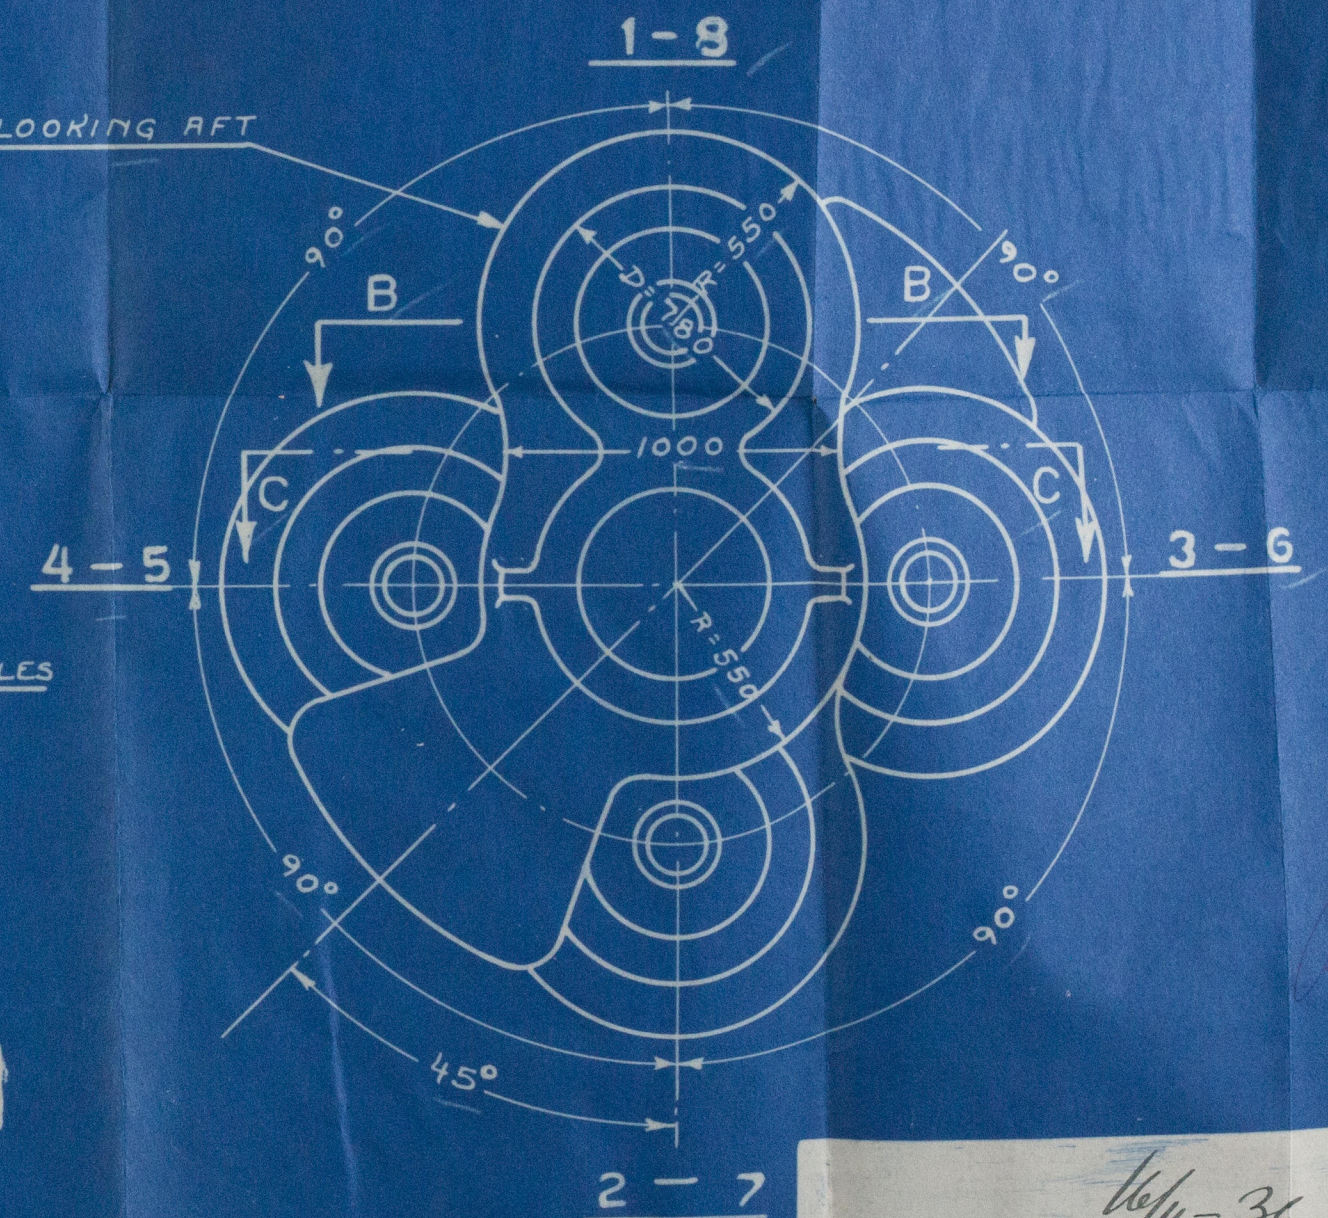

CRANK SHAFT FOR YARD NO. ODENSE 69

MAIN ENGINE

8 CYLINDER 4 SCSEA DIESEL ENGINE


CYL. DIAM. 740 M/M STROKE 1500 M/M

WITH SOLID INJECTION

THIS DRAWING AND THE DESIGN SHOWN THEREIN, IS THE PROPERTY OF BURMEISTER & WAIN LIMITED, AND IS ONLY ALLOWED TO BE USED BY EXPRESS PERMISSION AND LICENSE FROM BURMEISTER & WAIN LIMITED COPENHAGEN


66/11-36
AKTIEGELSKABET
BURMEISTER & WAIN
LLOYD'S R
Foundati

2400-2018

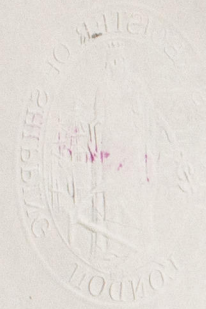

Brachkraft
for the 8-cyl. main
Diesel Engine
to be constructed by
Messrs. H. Burmeister & Wain
for
Odense Staalhøjsværft
and No. 69.

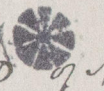

7/8 OILFIELD  of America
Apr. 1911 - 1915.

W106-0042