

Estaleiro Naval da A.G.P.L.

concessionária

COMPANHIA UNIÃO FABRIL

CONST. 110-111-113-114


Desenhou  
F. União  
Lx. 13-6-942

*[Signature]*

MOTOR TRAWLER PORT MADOC


DISPLACEMENT AND DEADWEIGHT SCALE

DEAD WGT.		DISPLACEMENT		MEAN DRAFT	
TONS.	TONS. x INCH	TONS.	METS.	FOOT	
		666	4	XIII	
292	5,83	635			
		596		XII	
205	5,83				
		526		XI	
134	5,83				
		456	3	X	
65	5,67				
		388		IX	
0	5,41	343			
		323		VIII	
	5,33				
		259		VII	
	4,75		2		
		202		VI	
	4,50				
		148		V	
	4,17				
		98		IV	

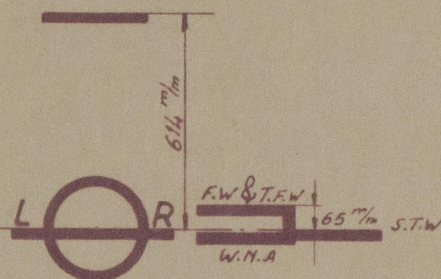

© 2019

O ENGENHEIRO

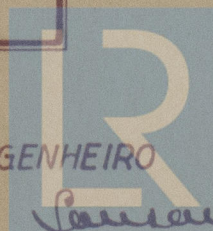

Lloyd's Register  
Foundation

ESBÔÇO N° 435

W1065-0099



Displacement & deadweight Scale

"PORT MADOC"

RETAILED

RETAILED

W1065-0099



© 2019

Lloyd's Register  
Foundation