
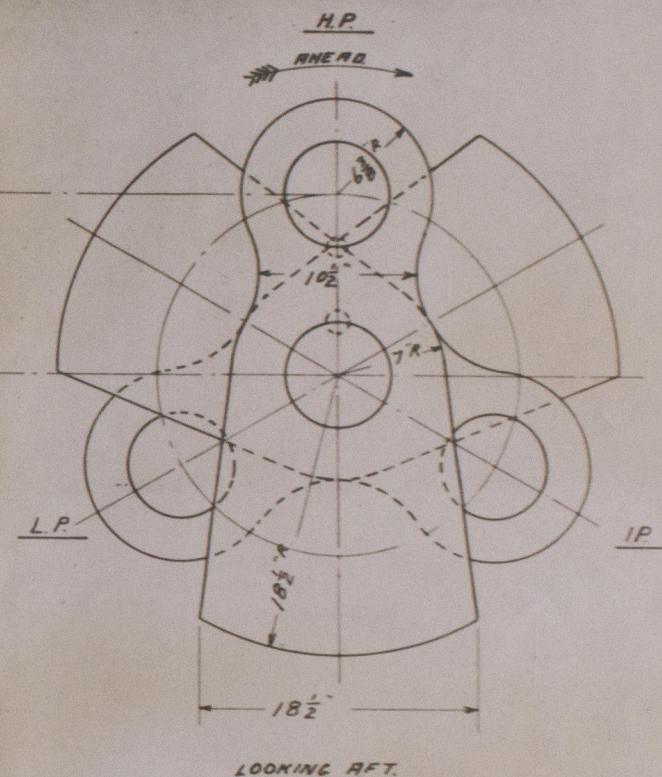


Chelonsin

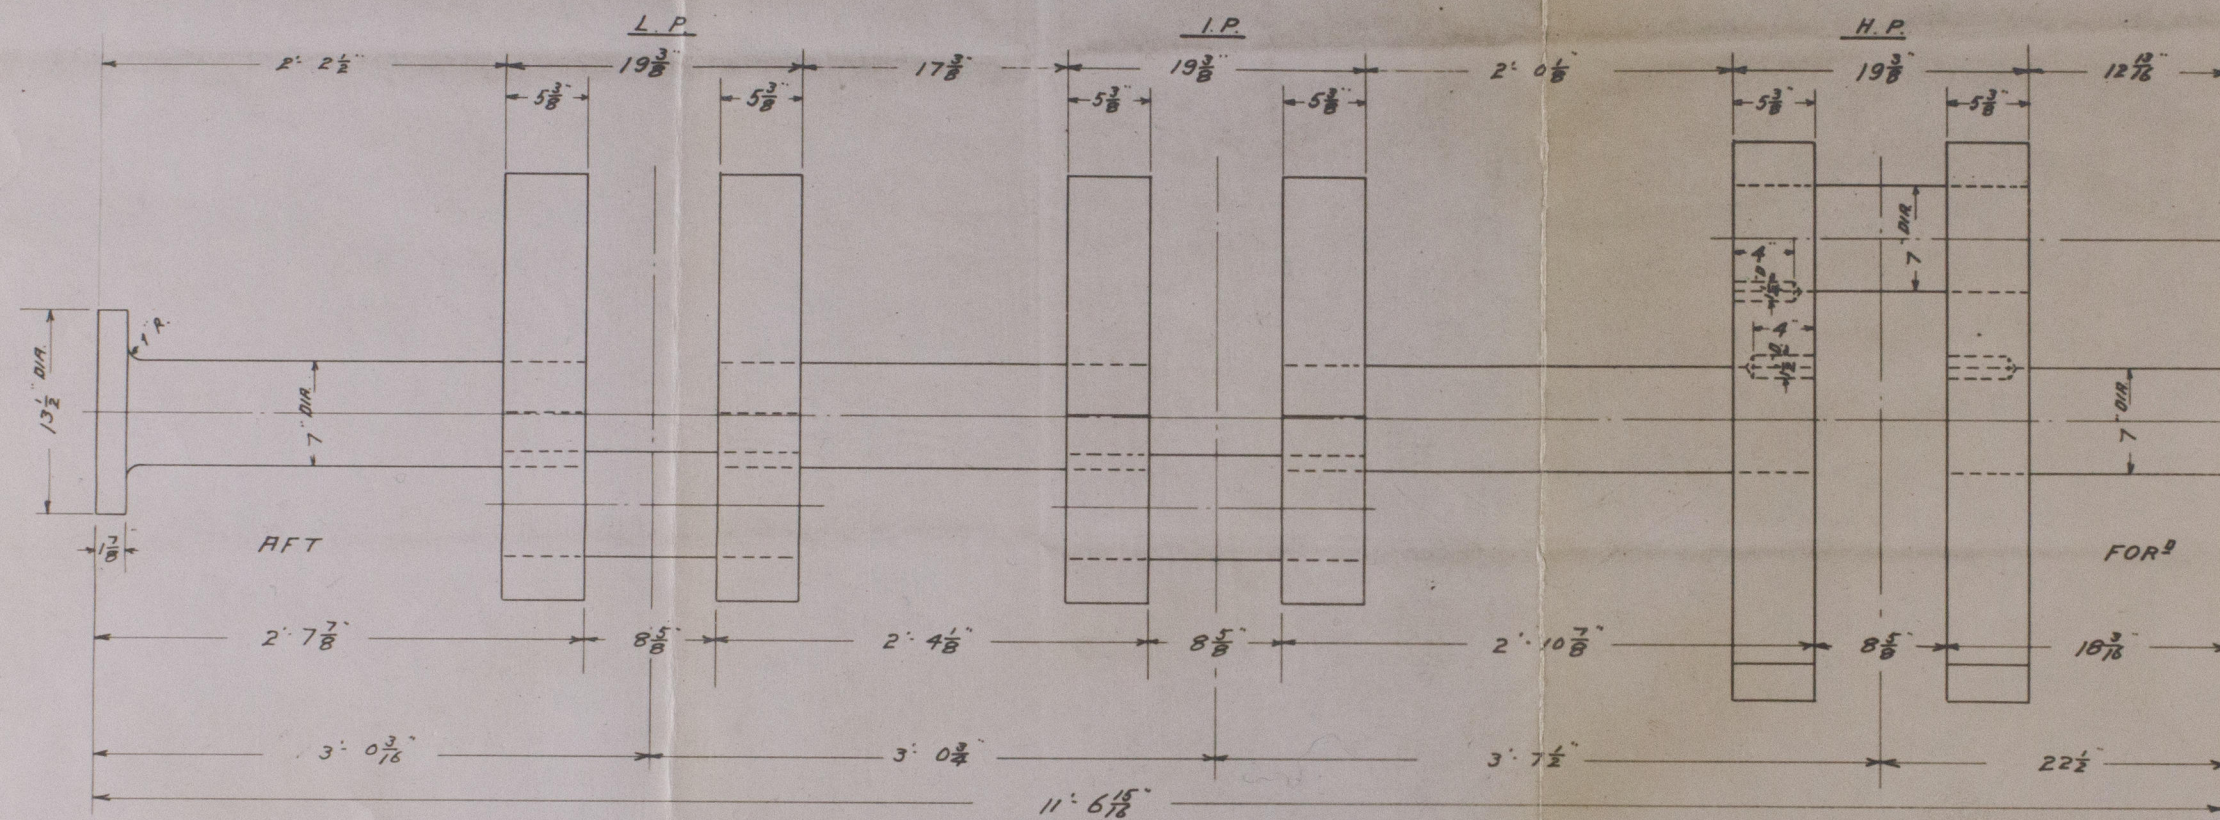

1- OFF. M. STEEL X ALL OVER.
 FORGING TO BE MADE FROM LLOYD'S BILLETS.
 STUMPS TO BE LEFT WITH FIN ENDS, ABOUT 7/8" LONG, TO
 TAKE CENTERING JIG.
 WEBS OF PRESENT SHAFT ARE 5" THICK. 3/4" HAS BEEN
 ADDED TO EACH SIDE. AN EQUAL AMOUNT TO BE TAKEN
 OFF MAIN BEARINGS & BOTTOM ENDS.

S. S. CHELONSIN
 PORT ENGINE CRANKSHAFT

R.F.M. R.F.M.
 12 1511 A
 NOV 6 23

Lloyd's Register
 Foundation

W1067-0044