


N<sup>o</sup> 342.  
**RAKUYO MARU**  
**SUBDIVISION CALCULATION**  
**CURVE OF SECTIONAL AREA**  
**FLOODABLE AND PERMISSIBLE LENGTH CURVES**  
 SCALE  $\frac{1}{16}$  INCH TO ONE FOOT.

SHEET 9

FOR "MIXED TYPE"

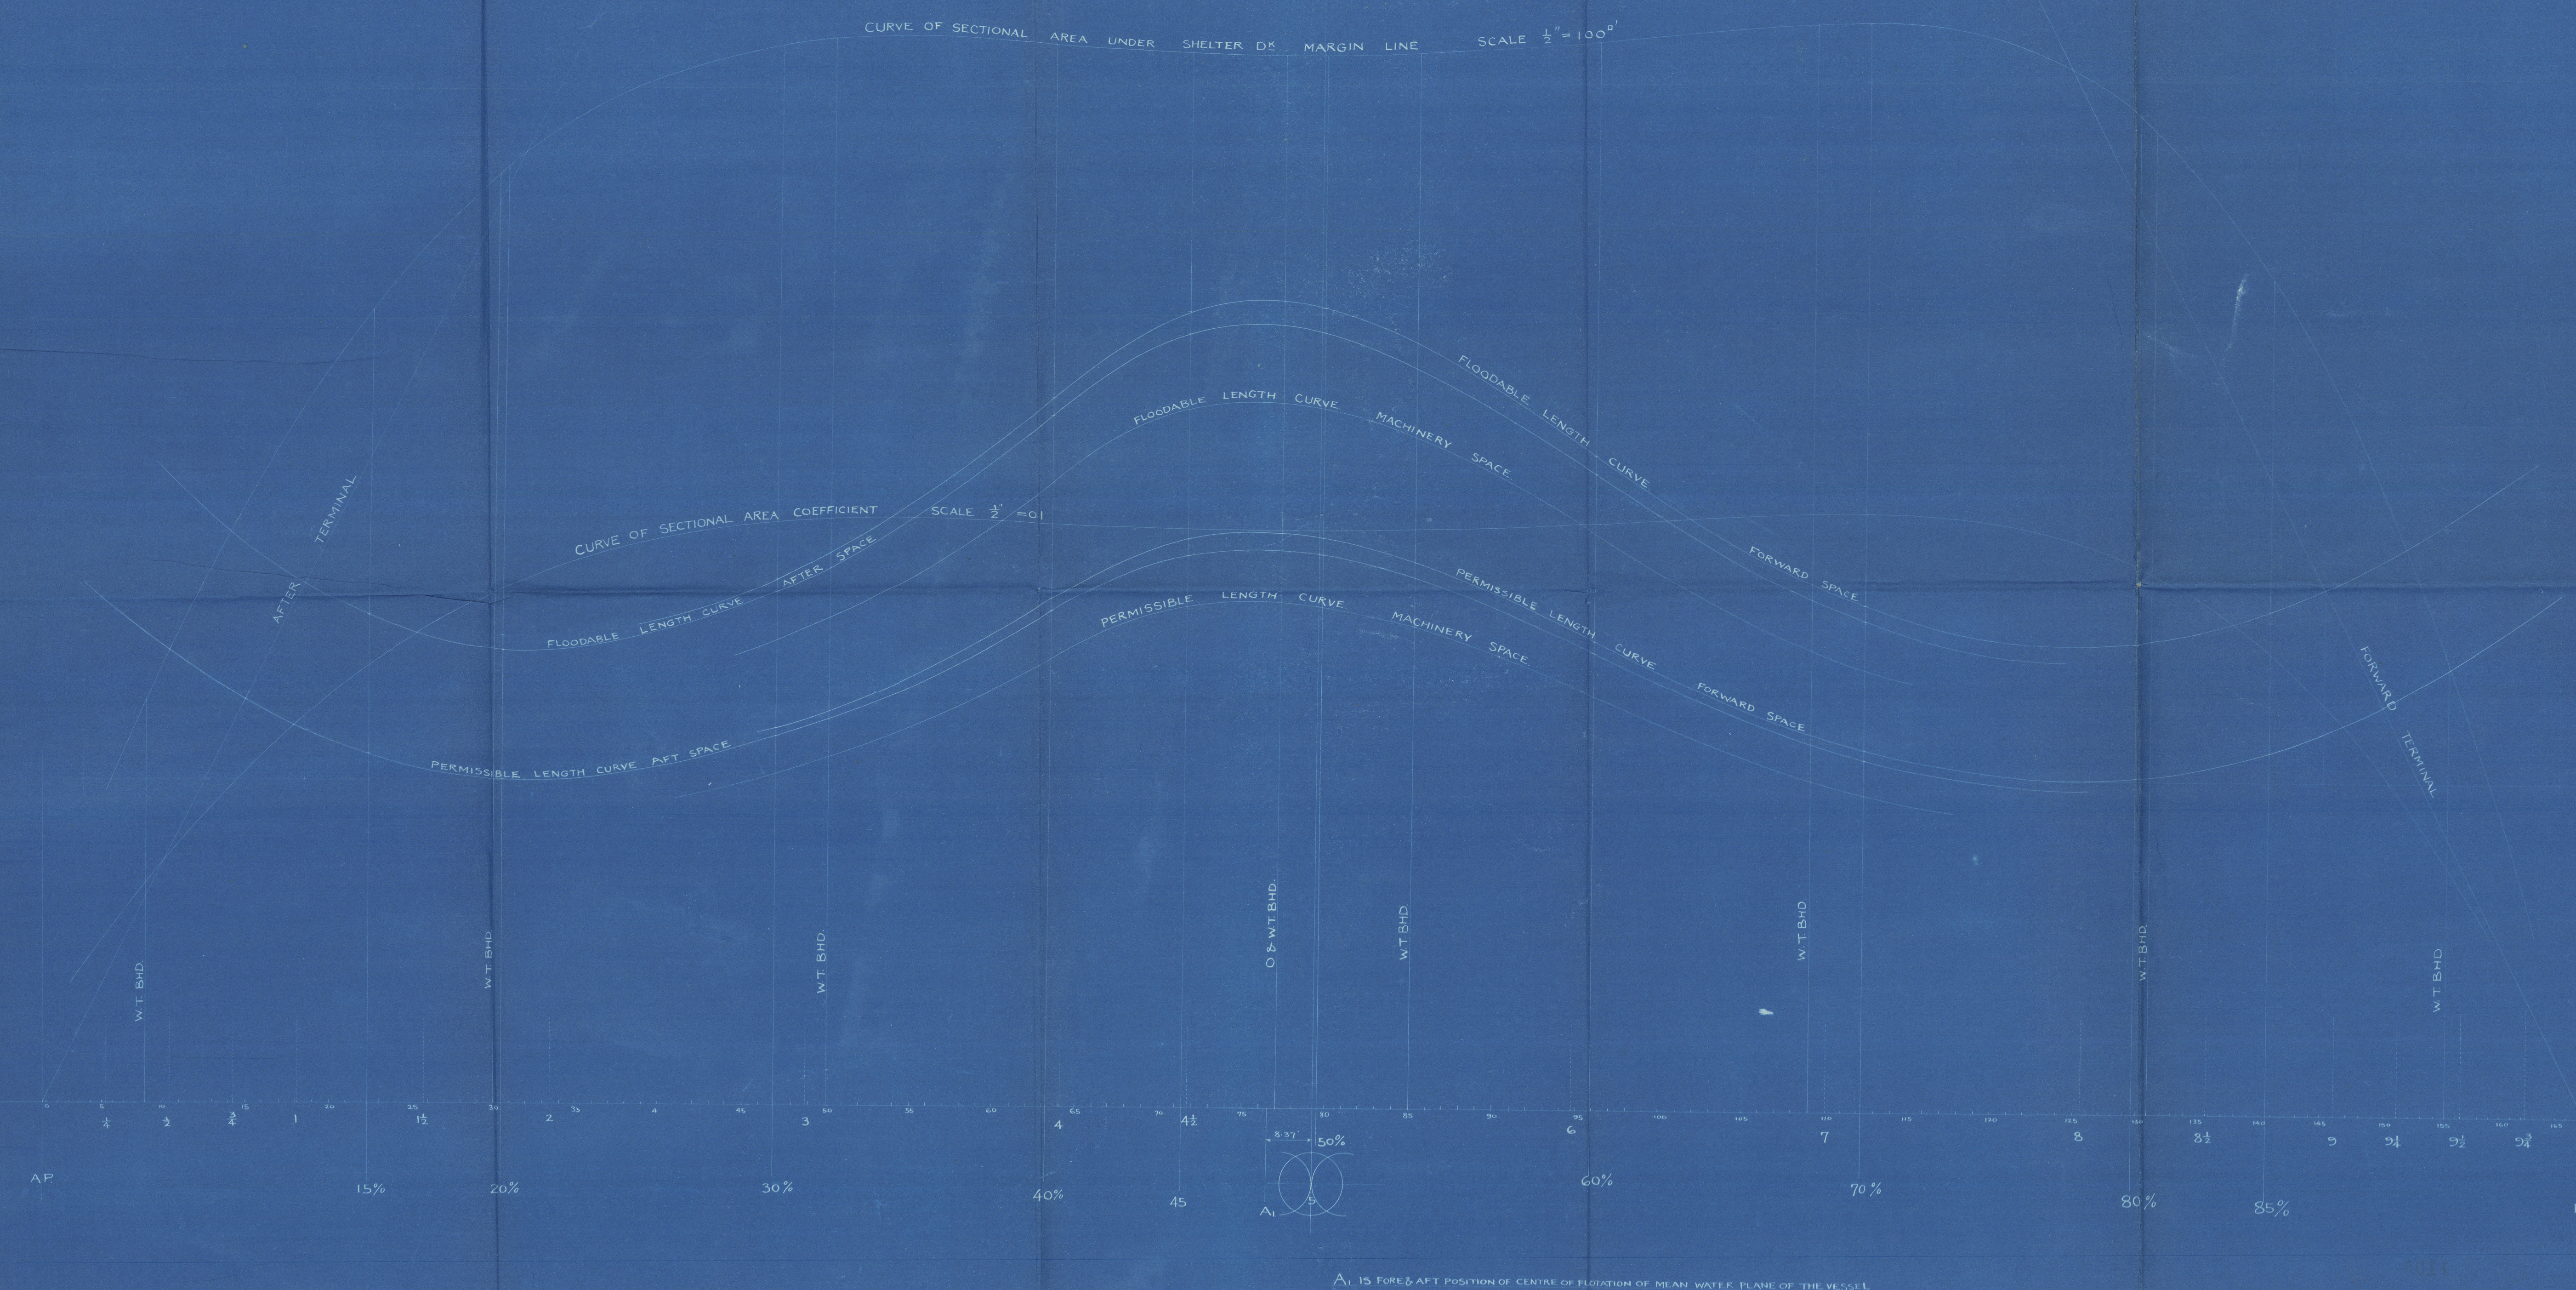

*R. Crawford.*  
 JUN 21 1921  
 KAGOSAKI

SAITOH WORKS, MITSUBISHI ZOSSEN KAGOSAKI  
 NO. 1105  
 SHIP SCIENTIFIC DRAWING OFFICE  
 DATE JUN 23 1921  
 所 船 造 崎 高

*K. Furukawa*  
 20-6-1921



DETAIN

SHEET NO. 9.

S. No. 342.

CURVES OF SECT. AREA,  
FLOOD. AND PERMIS.  
LENGTH.

M.D.F. NO. 801 B

RETAIN



© 2020

Lloyd's Register  
Foundation

W1067-0119