


Nº 342

SUBDIVISION CALCULATION

FOR "MIXED TYPE"

DISPLACEMENT CURVE

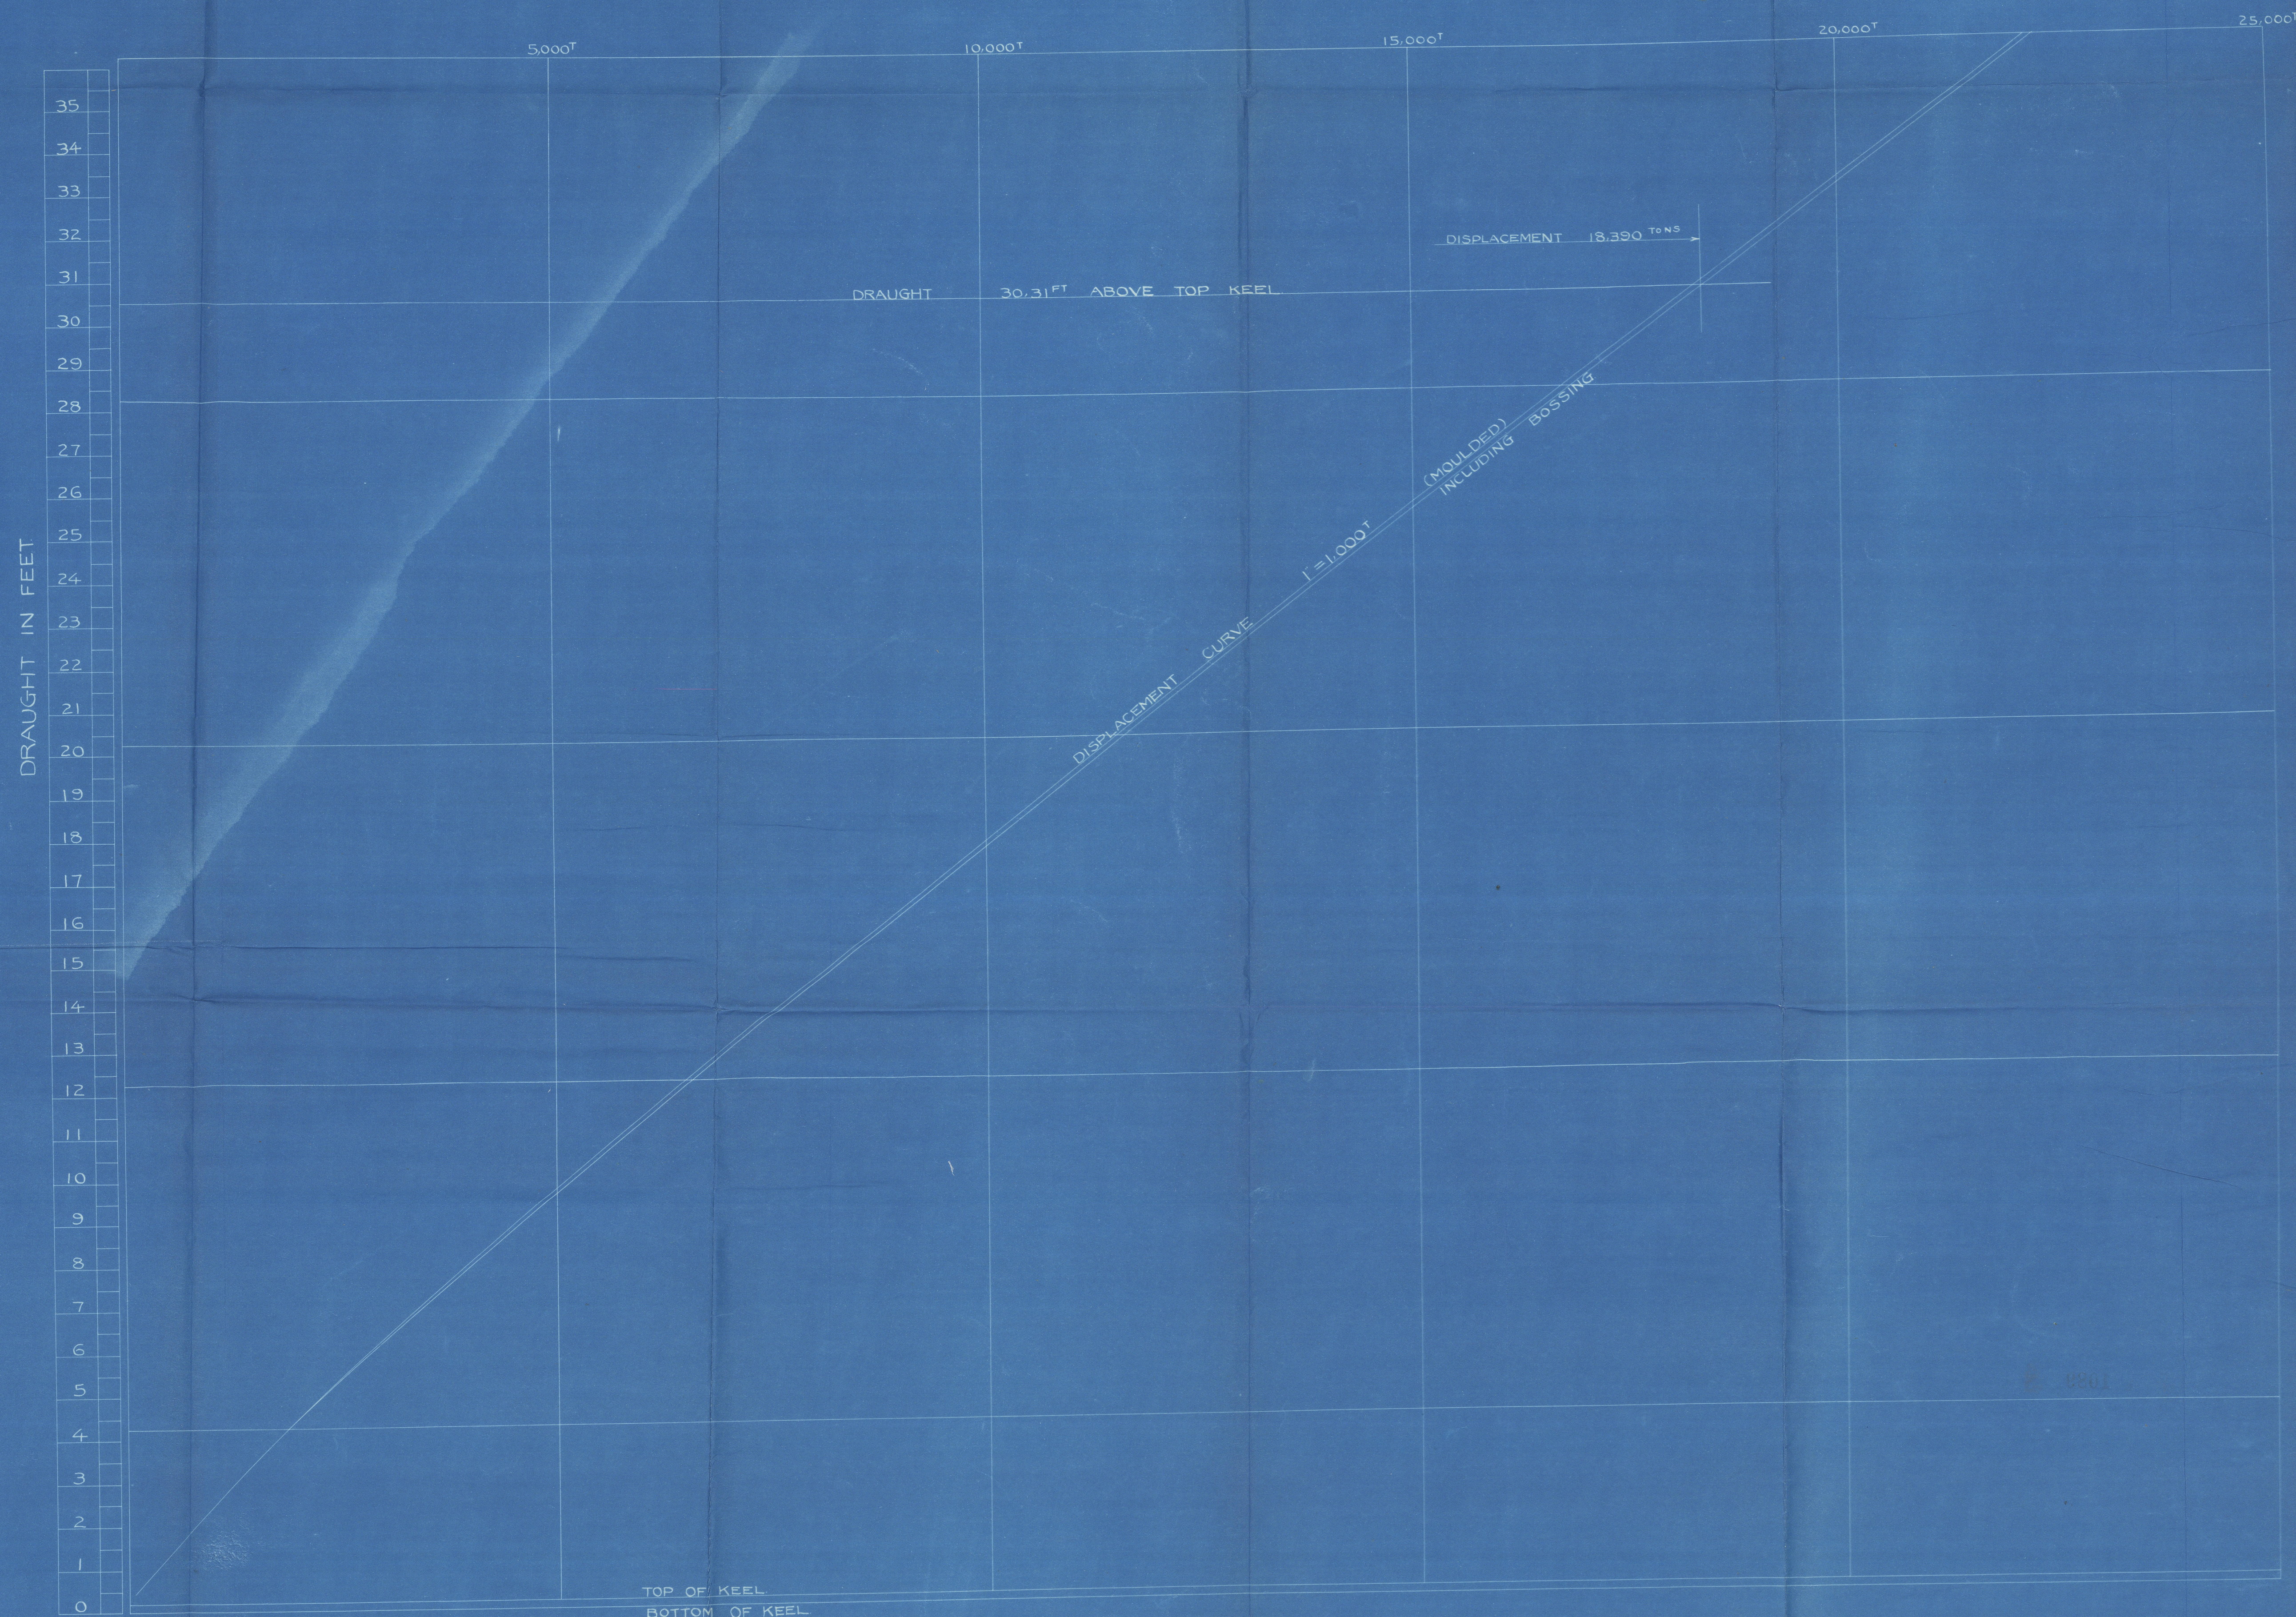

N. Crawford
JUN 23 1921
NAGASAKI



K. J. Kanda
20.6.1921

SHEET NO. 5.

S. No. 342.

DISPLACEMENT
CURVE.

M.D.F. NO. 801 B

RETAIN

RETAIN



© 2020

Lloyd's Register
Foundation

W1067-0121