
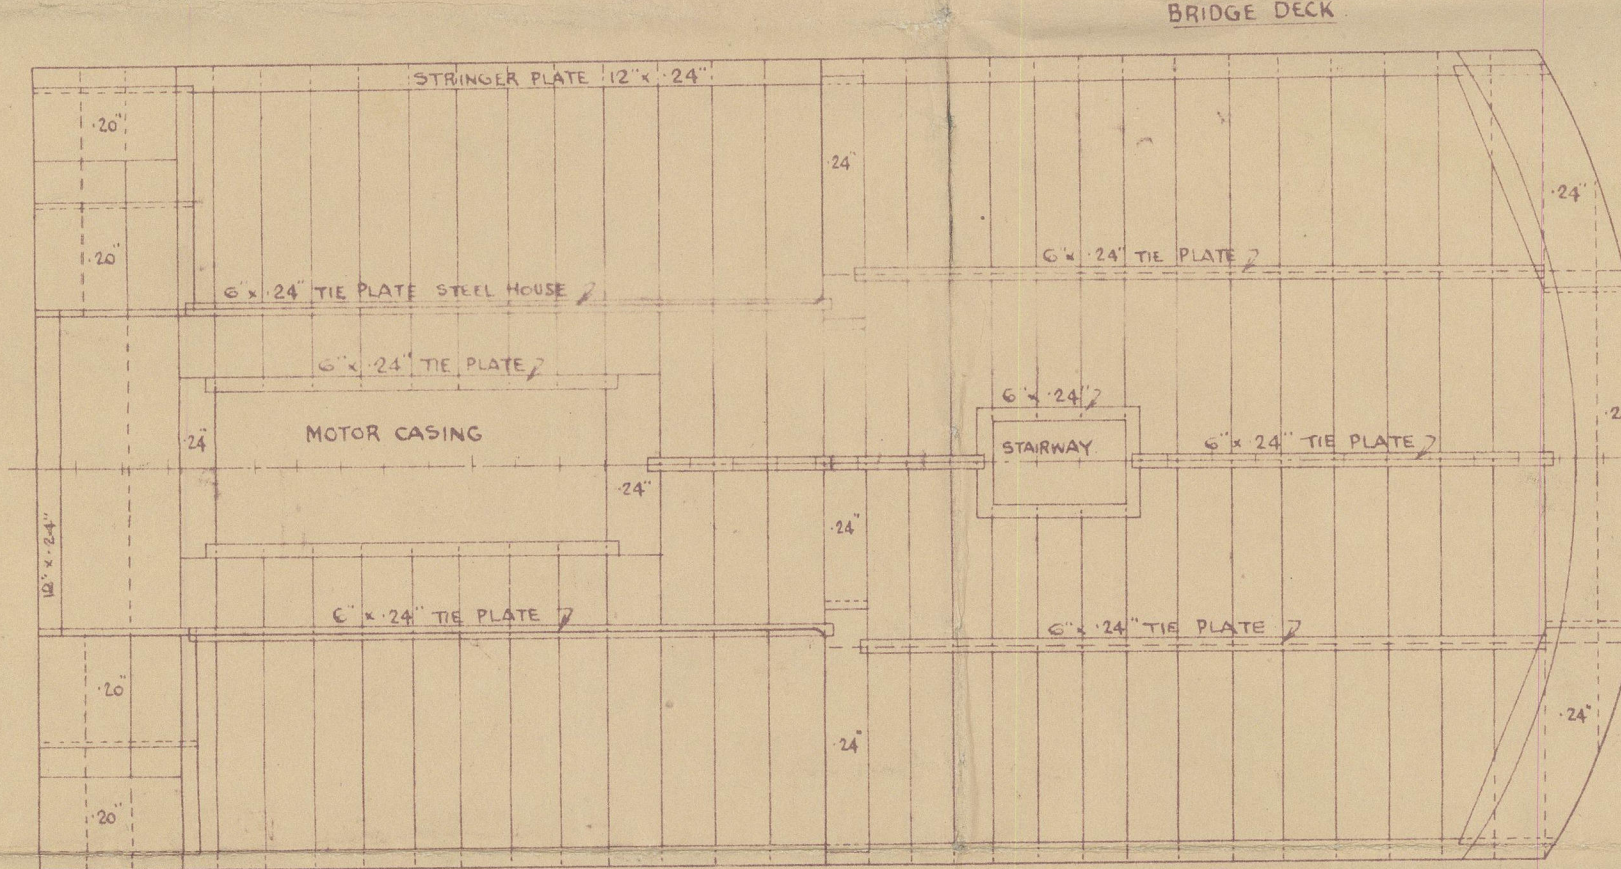


SHIP NO 782 **SURIGAO**
 PROFILE & DECK PLAN.
 STEEL SINGLE SCREW MOTOR VESSEL.


TO CLASS 100 A.I. LLOYDS (COASTING SERVICE PHILIPPINE ISLANDS)
 FOR BULKHEADS SEE SEPARATE PLAN.

DIMENSIONS	
LENGTH O.A.	180'-10 1/2"
LENGTH B.P.	170'-0"
BREADTH MLD.	29'-9"
BREADTH SHADE DECK	31'-9"
BREADTH BRIDGE DECK	33'-3"
DEPTH MLD.	12'-7"

SCALE 1/8" = 1 FOOT.

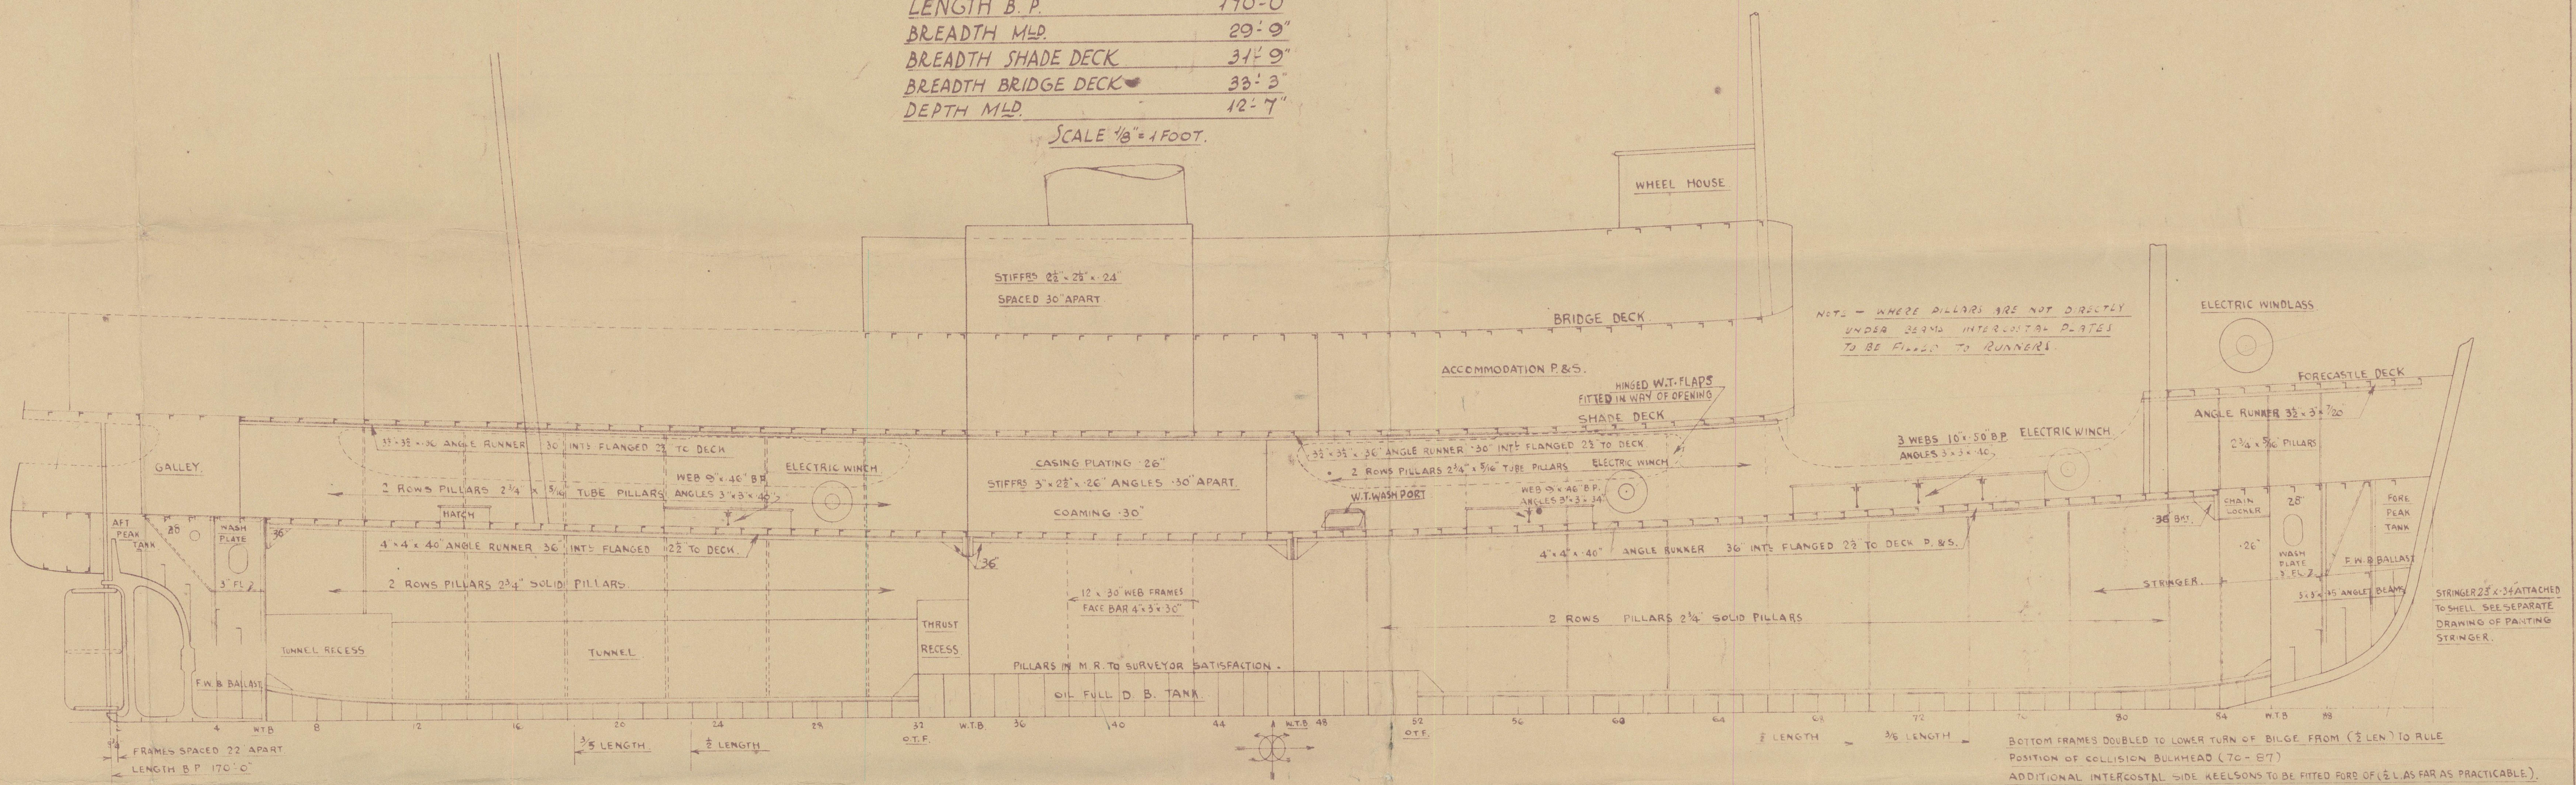


ALL BRIDGE DECK BEAMS 3" x 28" x 26" ANGLES SPACED ABOUT 27" APART.

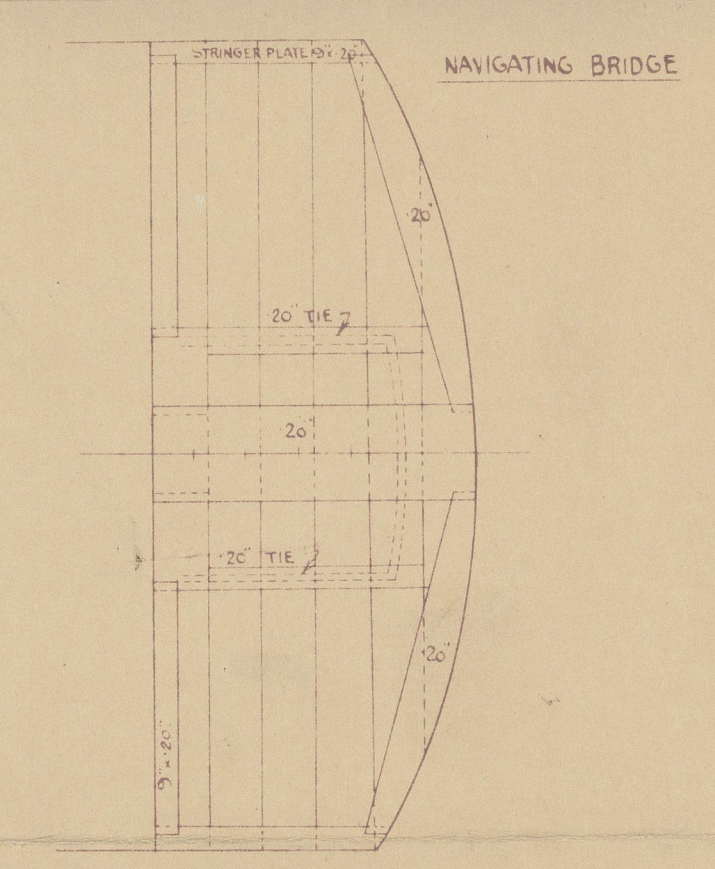

NAVIGATING BRIDGE 28" x 28" x 24" ANGLES SPACED ABOUT 27" APART.


SHADE DECK.

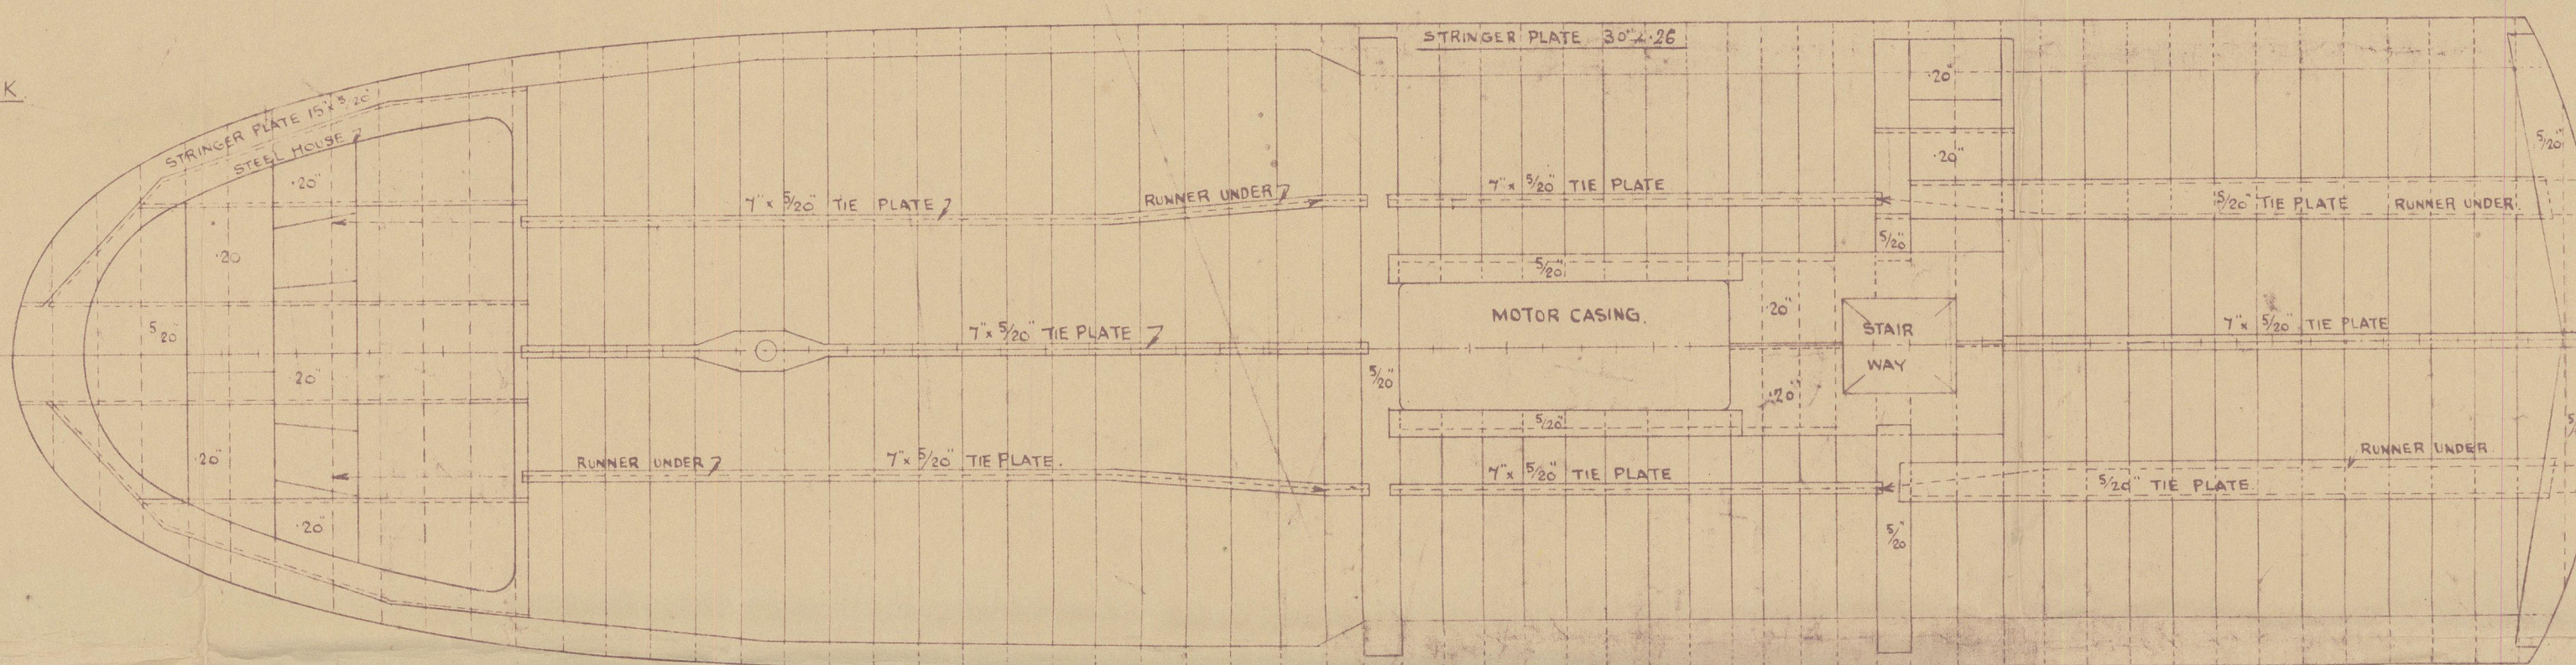

ALL SHADE DECK BEAMS 4" x 28" x 30" ANGLES SPACED ABOUT 27" APART.

HINGED W.T. FLAPS (F&S)

UPPER DECK

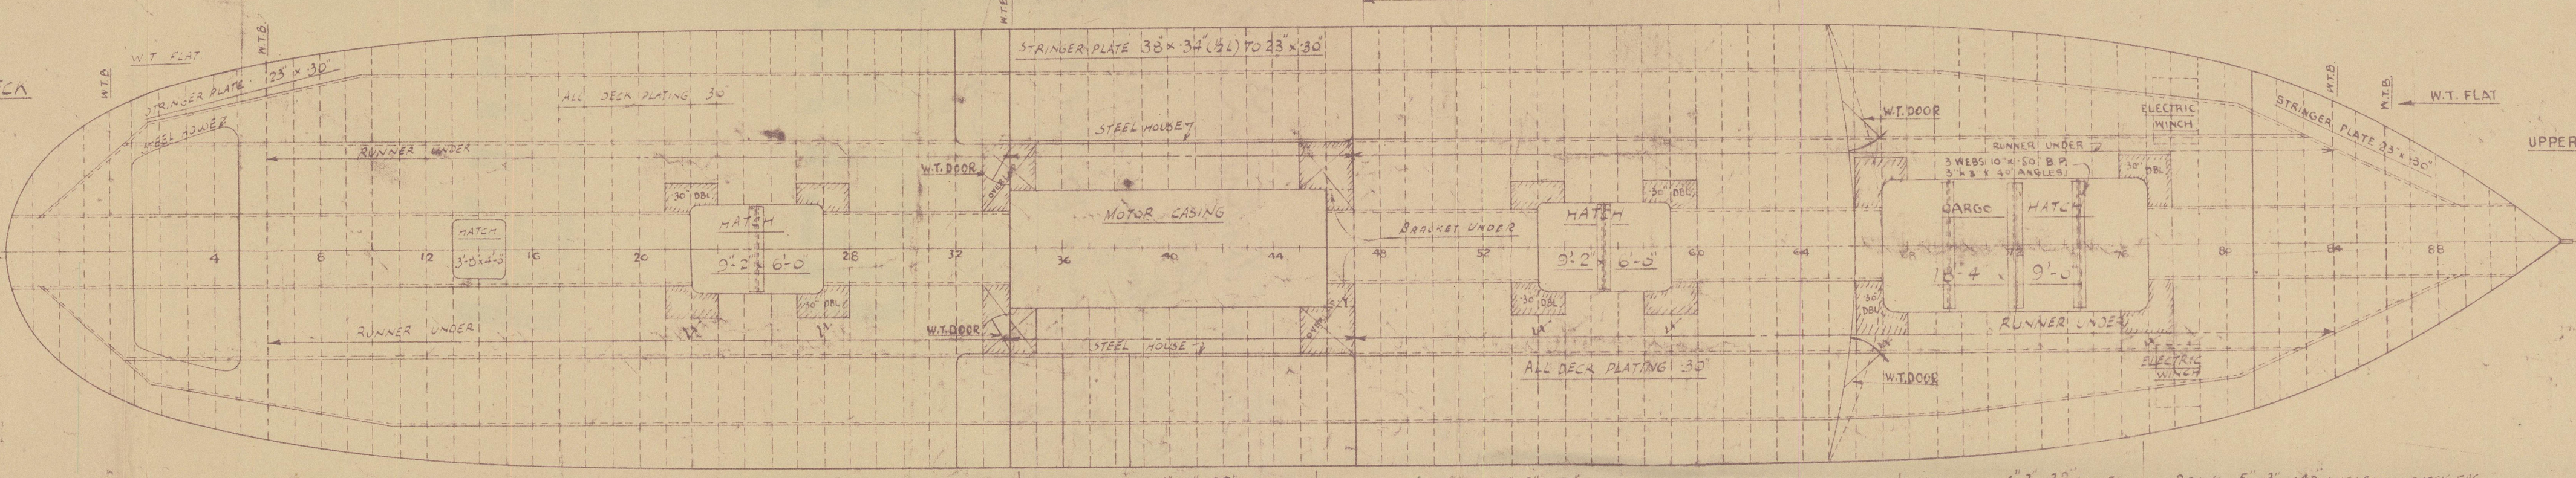

BEAMS 5" x 3" x 40" ANGLES ON EVERY FRG.

HALF BEAMS 4" x 3" x 32" ANGLES


BEAMS 5" x 3" x 40" ANGLES ON EVERY FRG.

HALF BEAMS 4" x 3" x 32" ANGLES

BEAMS 5" x 3" x 40" ANGLES ON EVERY FRG.

NOTE - 3" x 3" x 40" BEV. ANGLE TO BE FITTED TO ALL HATCH END BEAMS.

HOLD

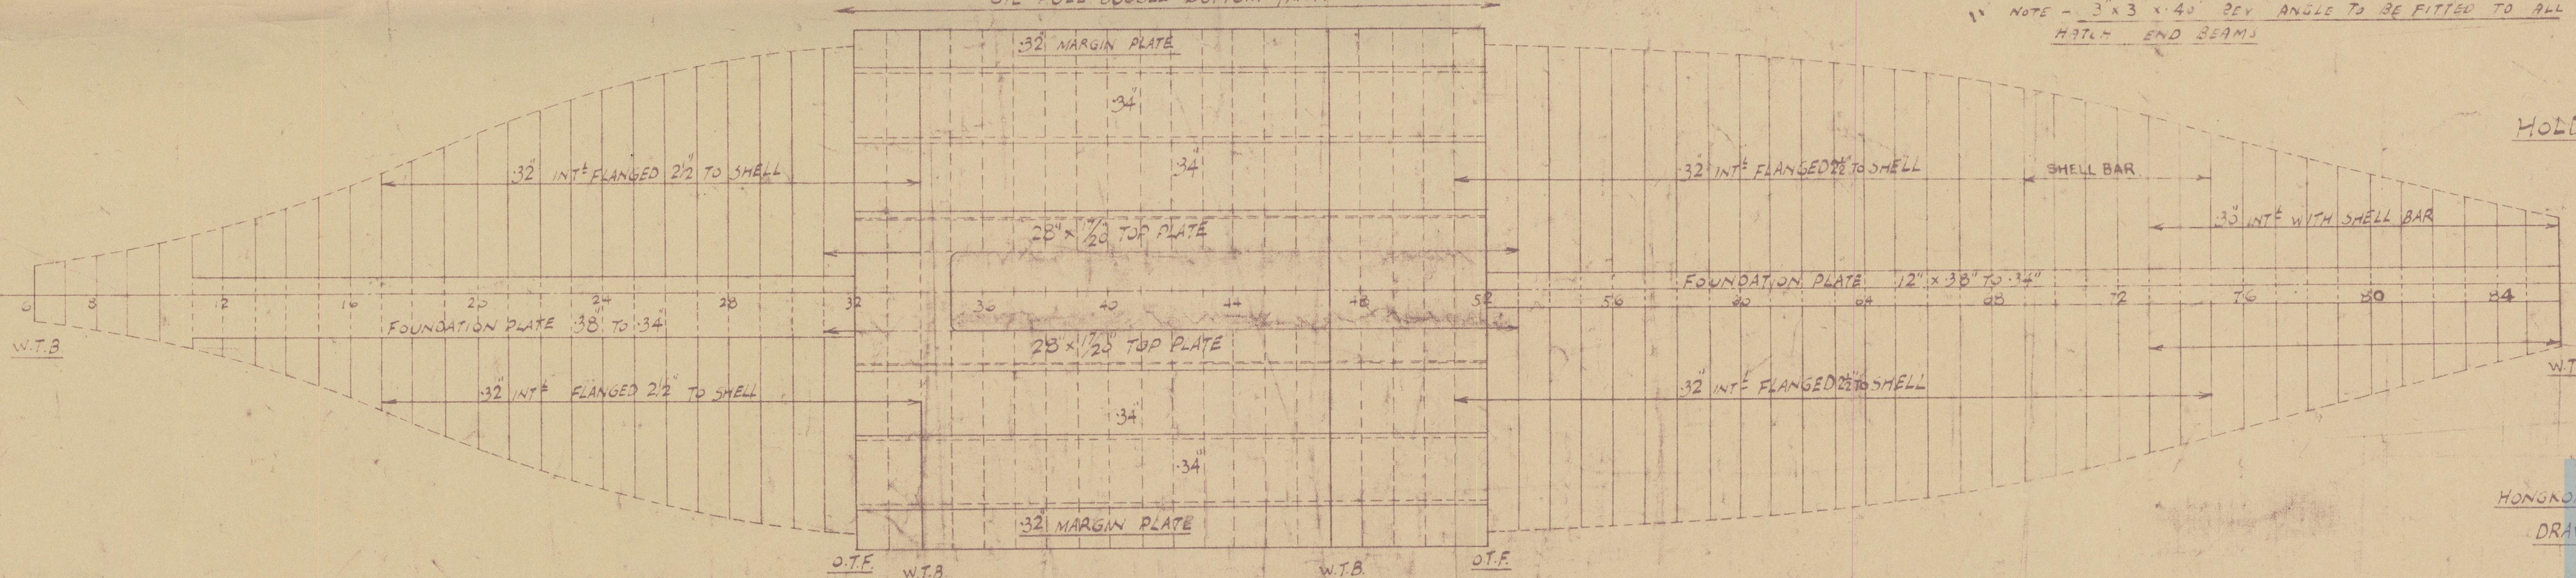


APPROVED

REGISTERED SHIP
 APR 13 1937
 KOBE

Plan of Profile Decks
for
Messrs Hong Kong & Whampoa
Dockyard's Co Yd No 2
Motorship "Lurigao"

RETAIN

RETAIN

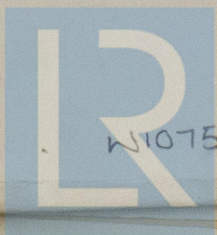

© 2020

W1075-0151

Lloyd's Register
Foundation