
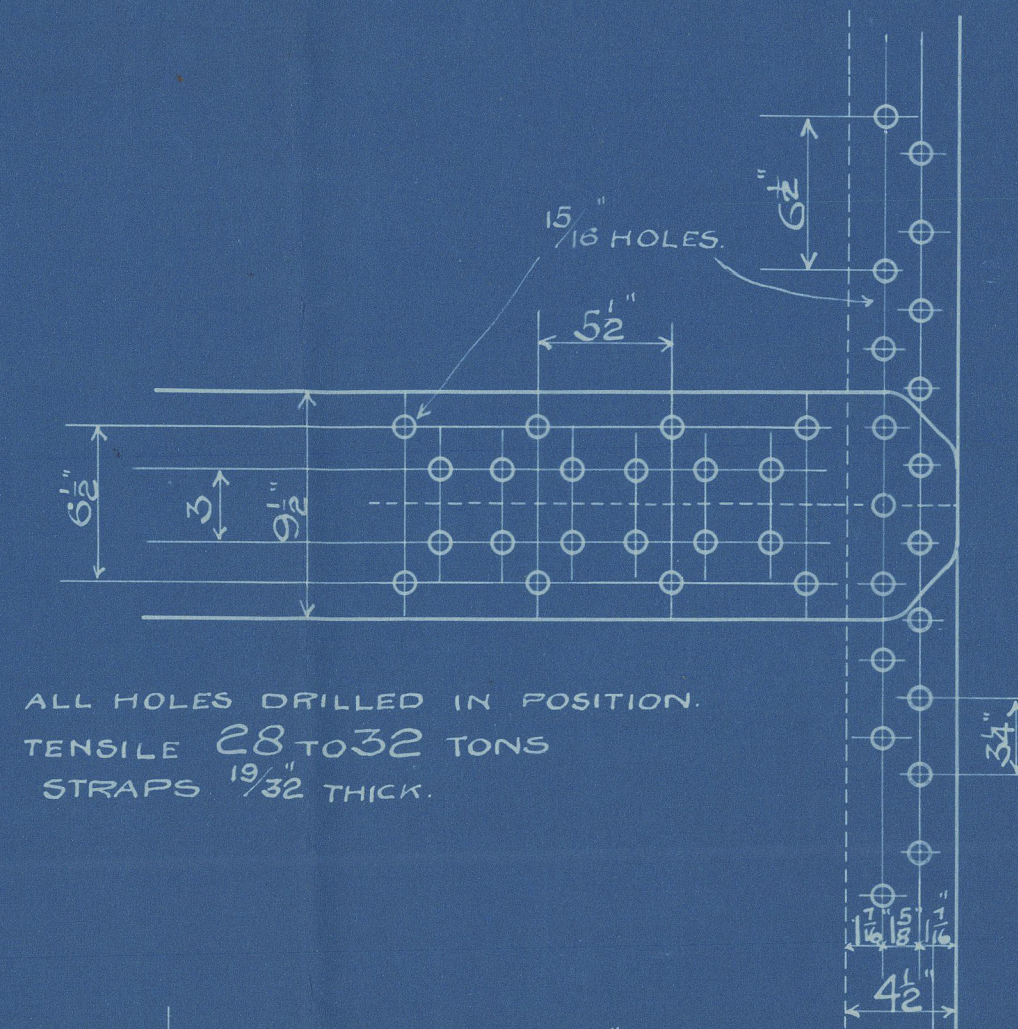
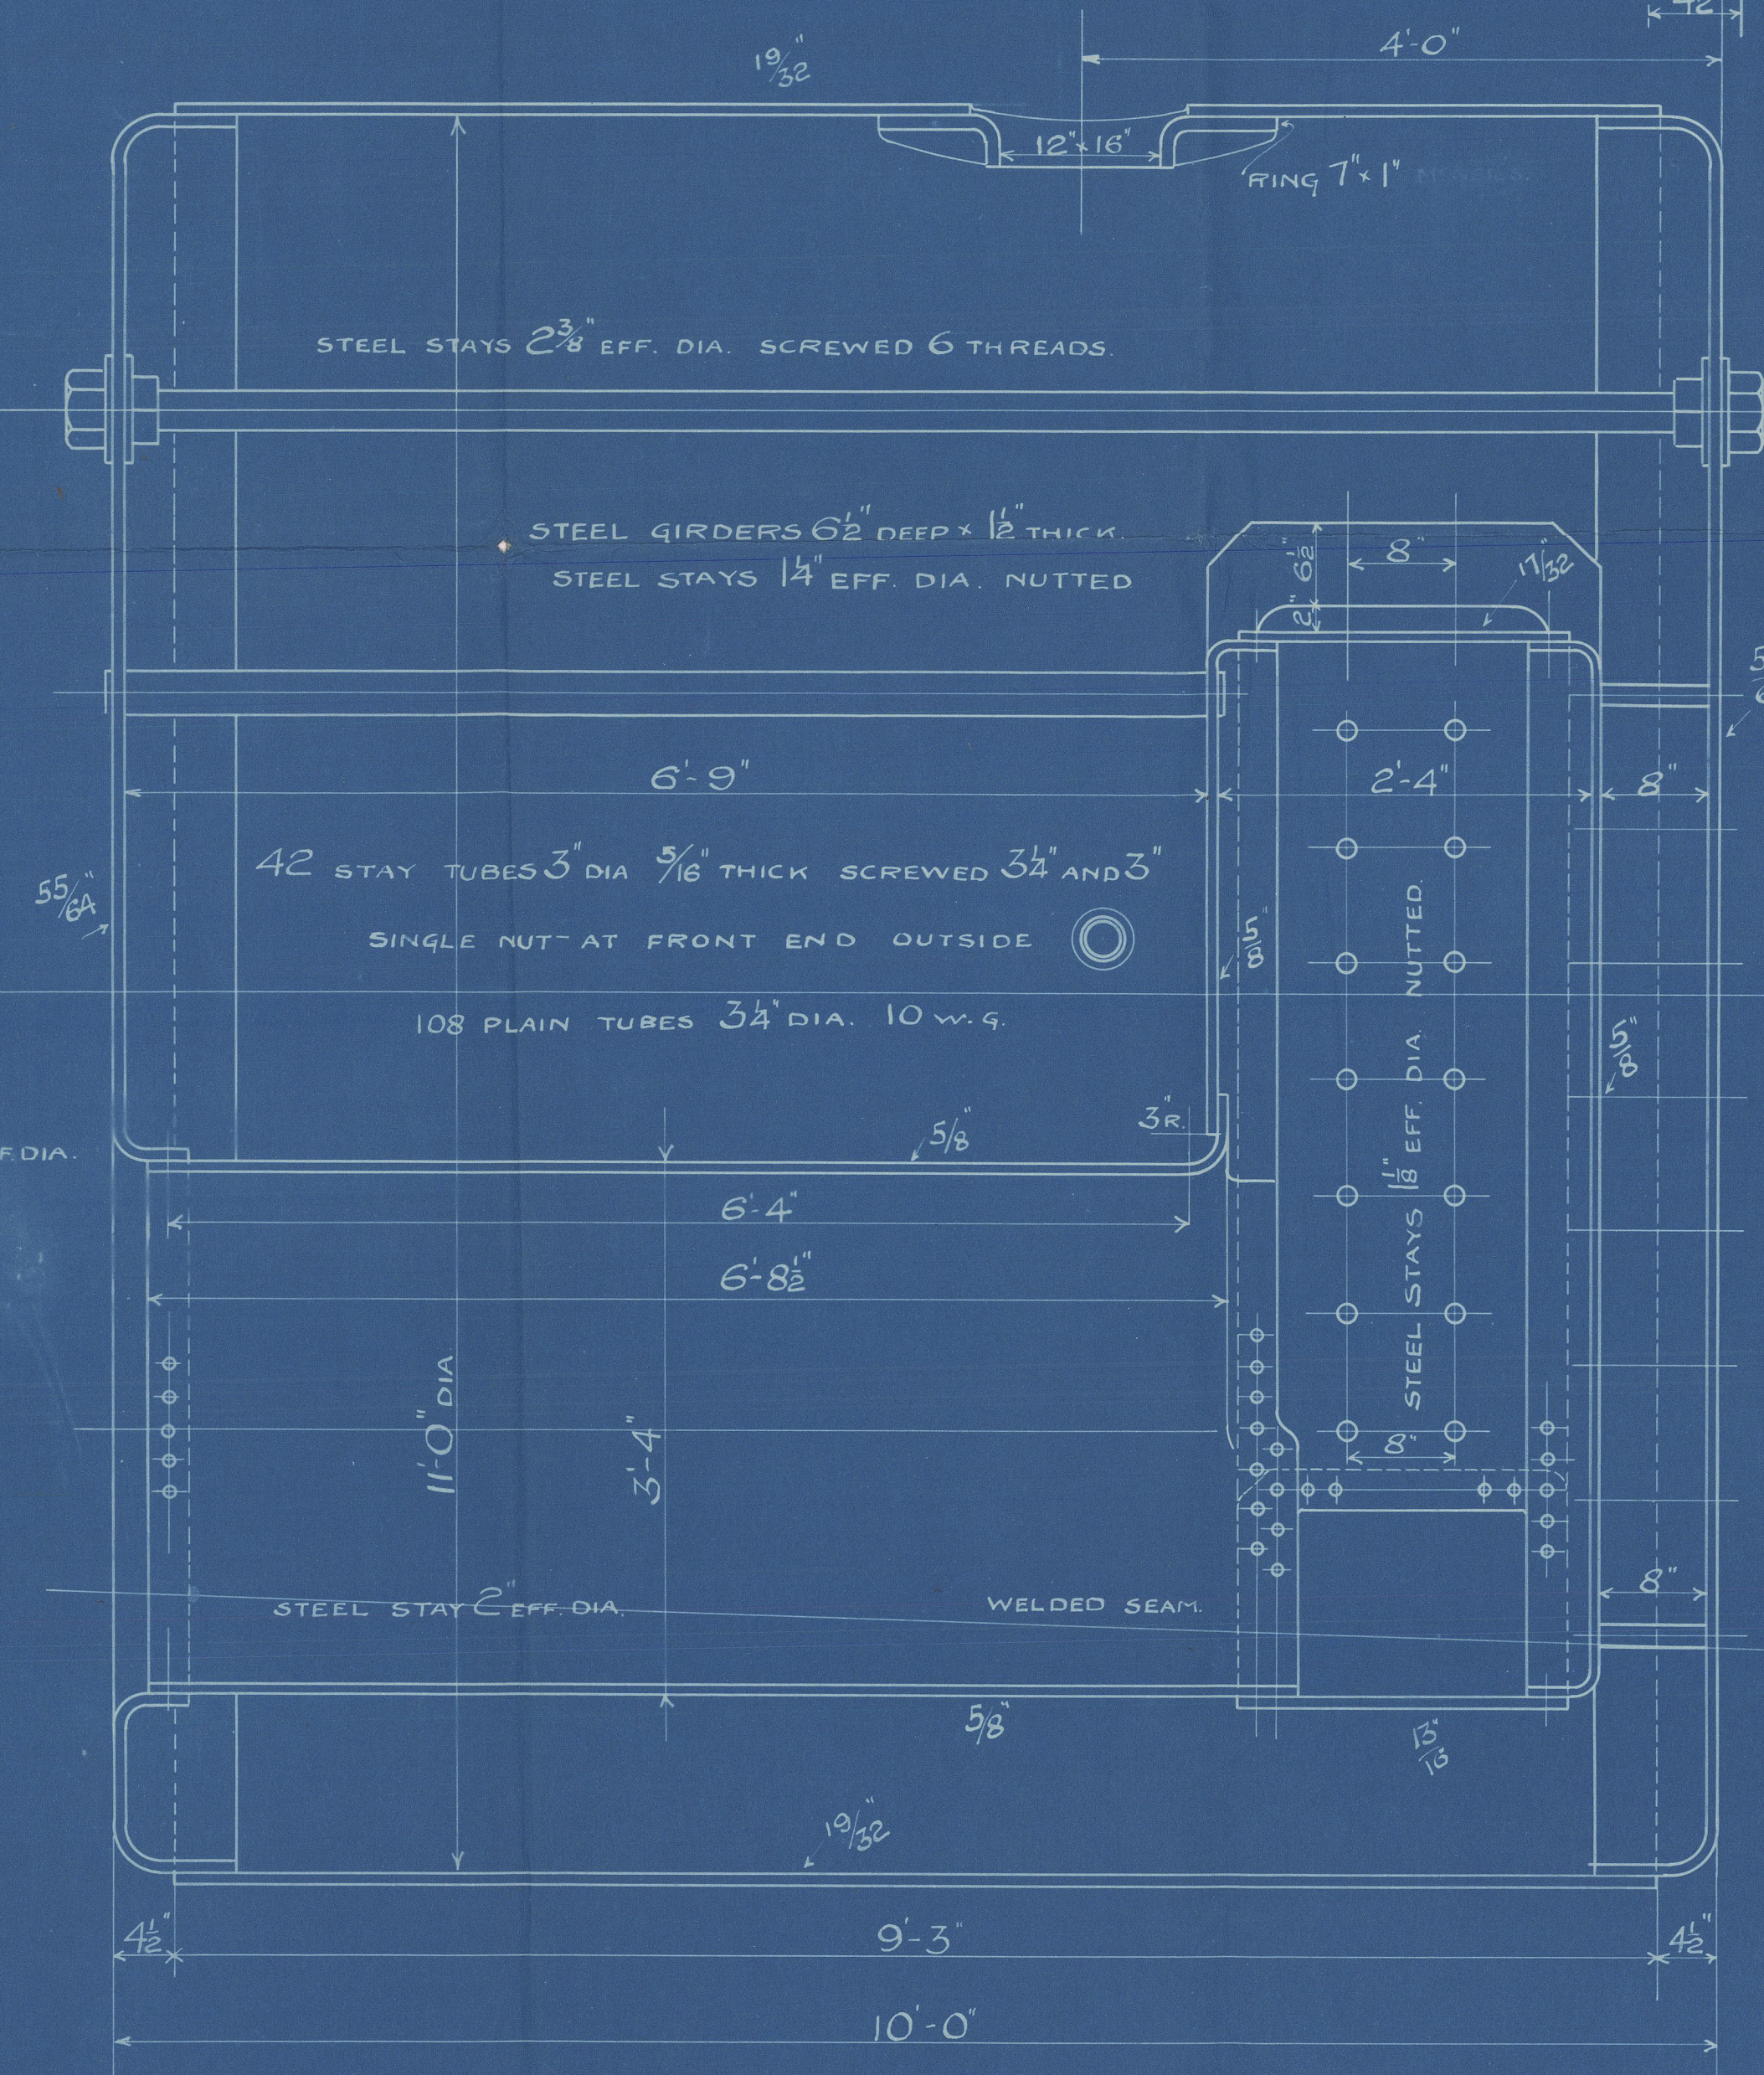


STEEL BOILER 11'-0" DIA 10'-0" LONG 100 LBS W.P. LLOYDS

4515

RILEY BROS. (BOILERMAKERS) LTD.
STOCKTON ON TEES.

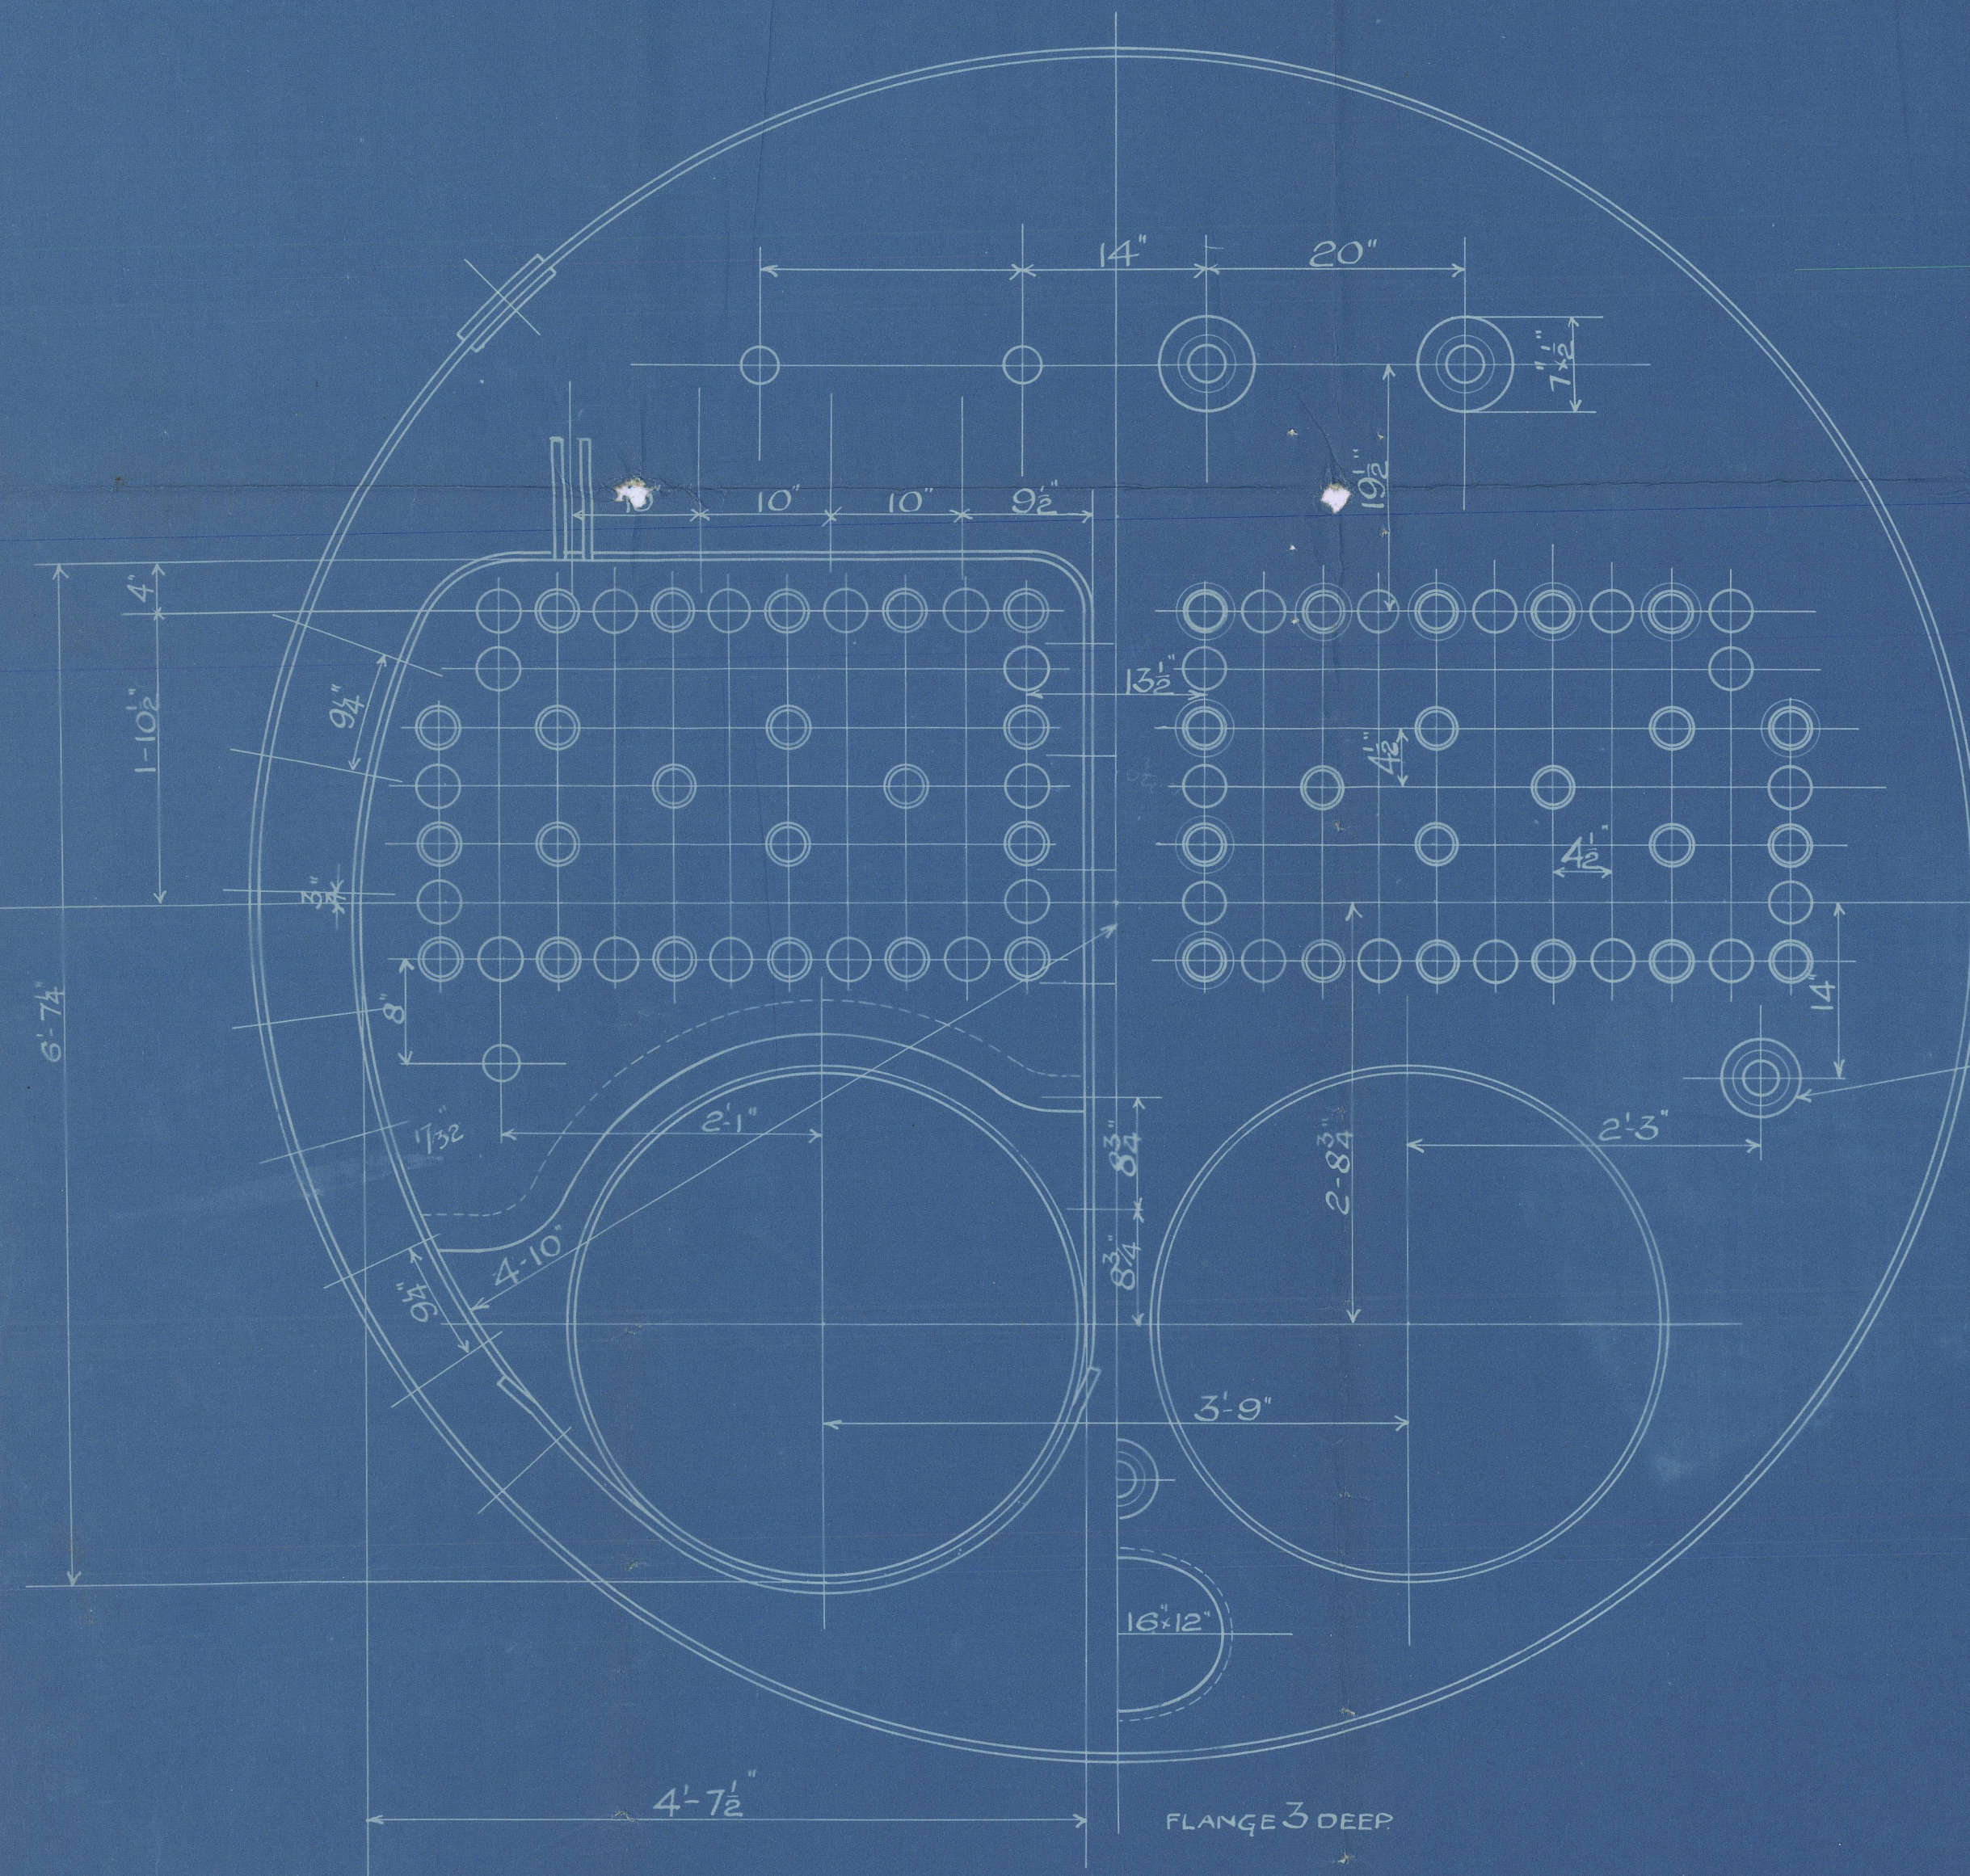

ALL HOLES DRILLED IN POSITION.
TENSILE 28 TO 32 TONS
STRAPS 19/32 THICK.



HEATING SURFACE 1140 SFT.
GRATE AREA (5'-0" BAR) 35 SFT.

Thos Riley Bros Ltd

Boiler No 4515
for

Thos Richardson & Co's

S.S. No 634

Working Press 100 lbs

No. 5131
LLOYD'S TEST
200 lbs.
31.7.13 - WM

Kidb Report

No 8053.

S.S. Baldy

MIDDLESBRO' r.p. No 8120

Duplicate of Boiler No 4420

Kidb Report No 7457

W1075-0311

Lloyd's Register
Foundation