

1/8" HAND HOLE FITTING


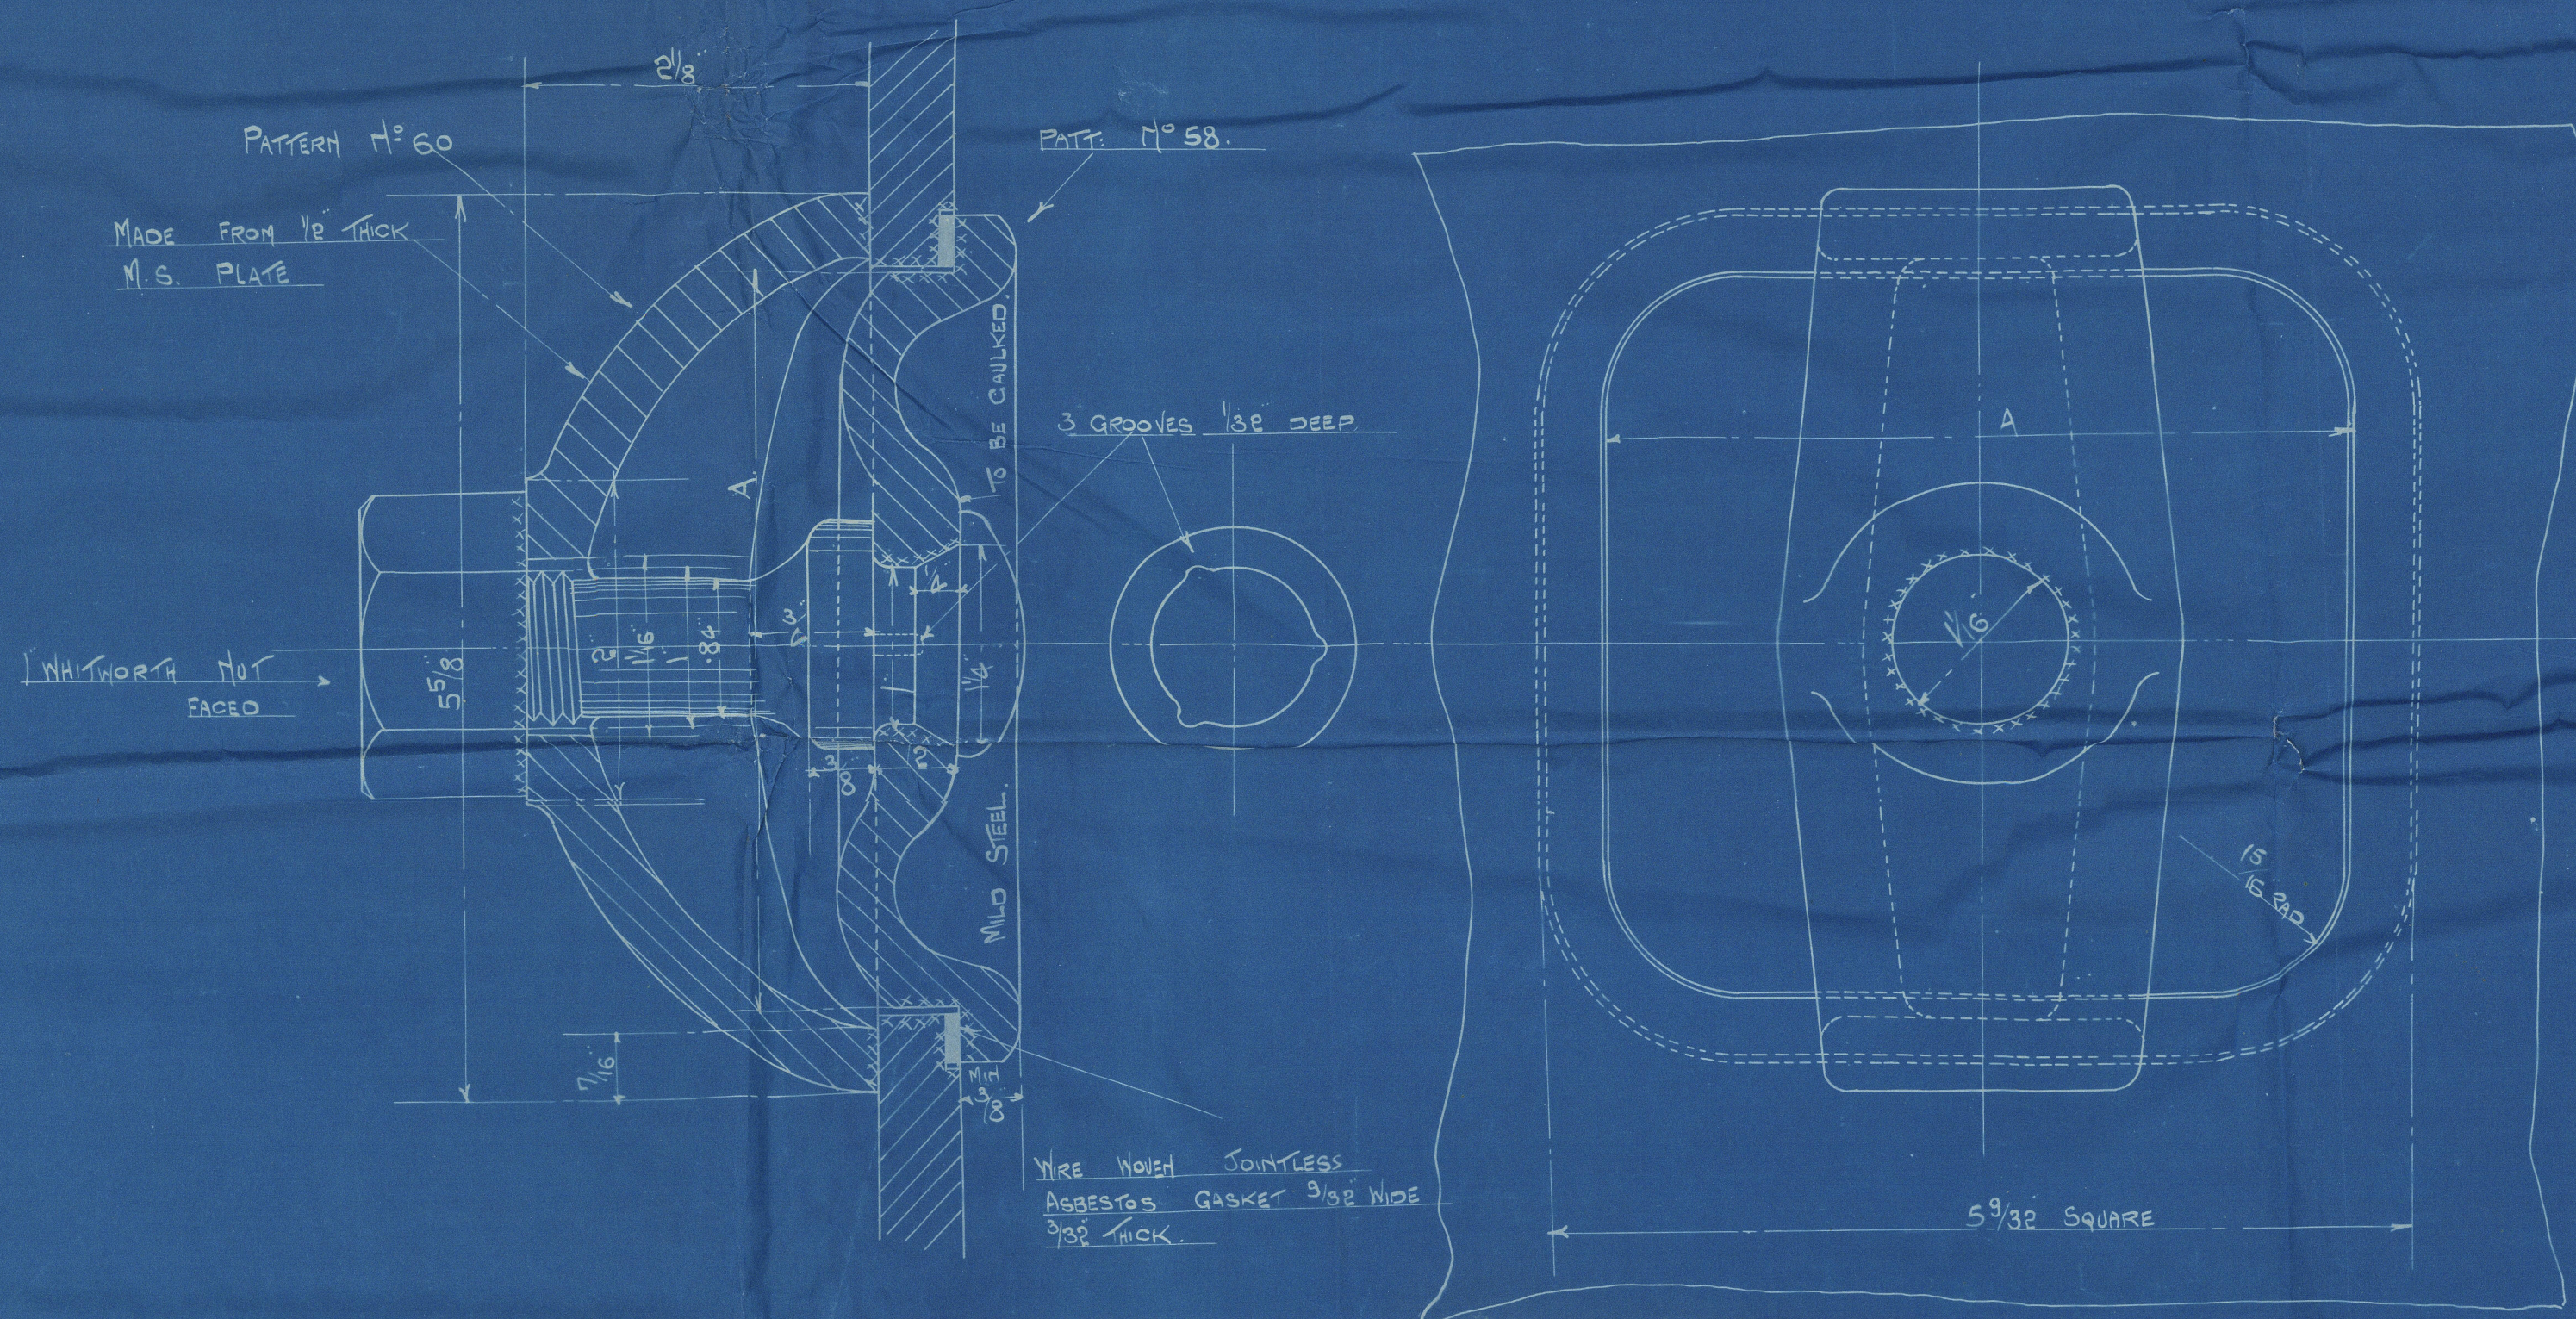


TABLE OF LIMIT SIZES		
	MAX.	MIN.
FINISHED FLANGE	4.671	4.661
FINISHED HOLE	4.693	4.671
THICKNESS OF FLANGE		.375

1/16" Sq. HANDHOLE FITTING

HANDHOLE FITTING

BABCOCK & WILCOX LTD  
W. B. MARINE DEPT  
FARRINGTON ST LONDON E.C.

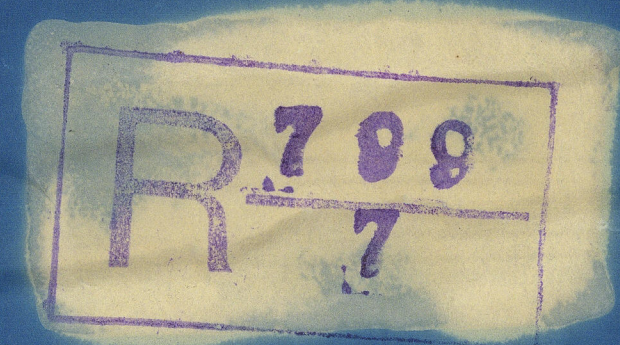

JOB No M 196  
DE No 2259/47  
DATE 5-1-12.



Lloyd's Register  
Foundation



W1076-0161



© 2019



Lloyd's Register  
Foundation