

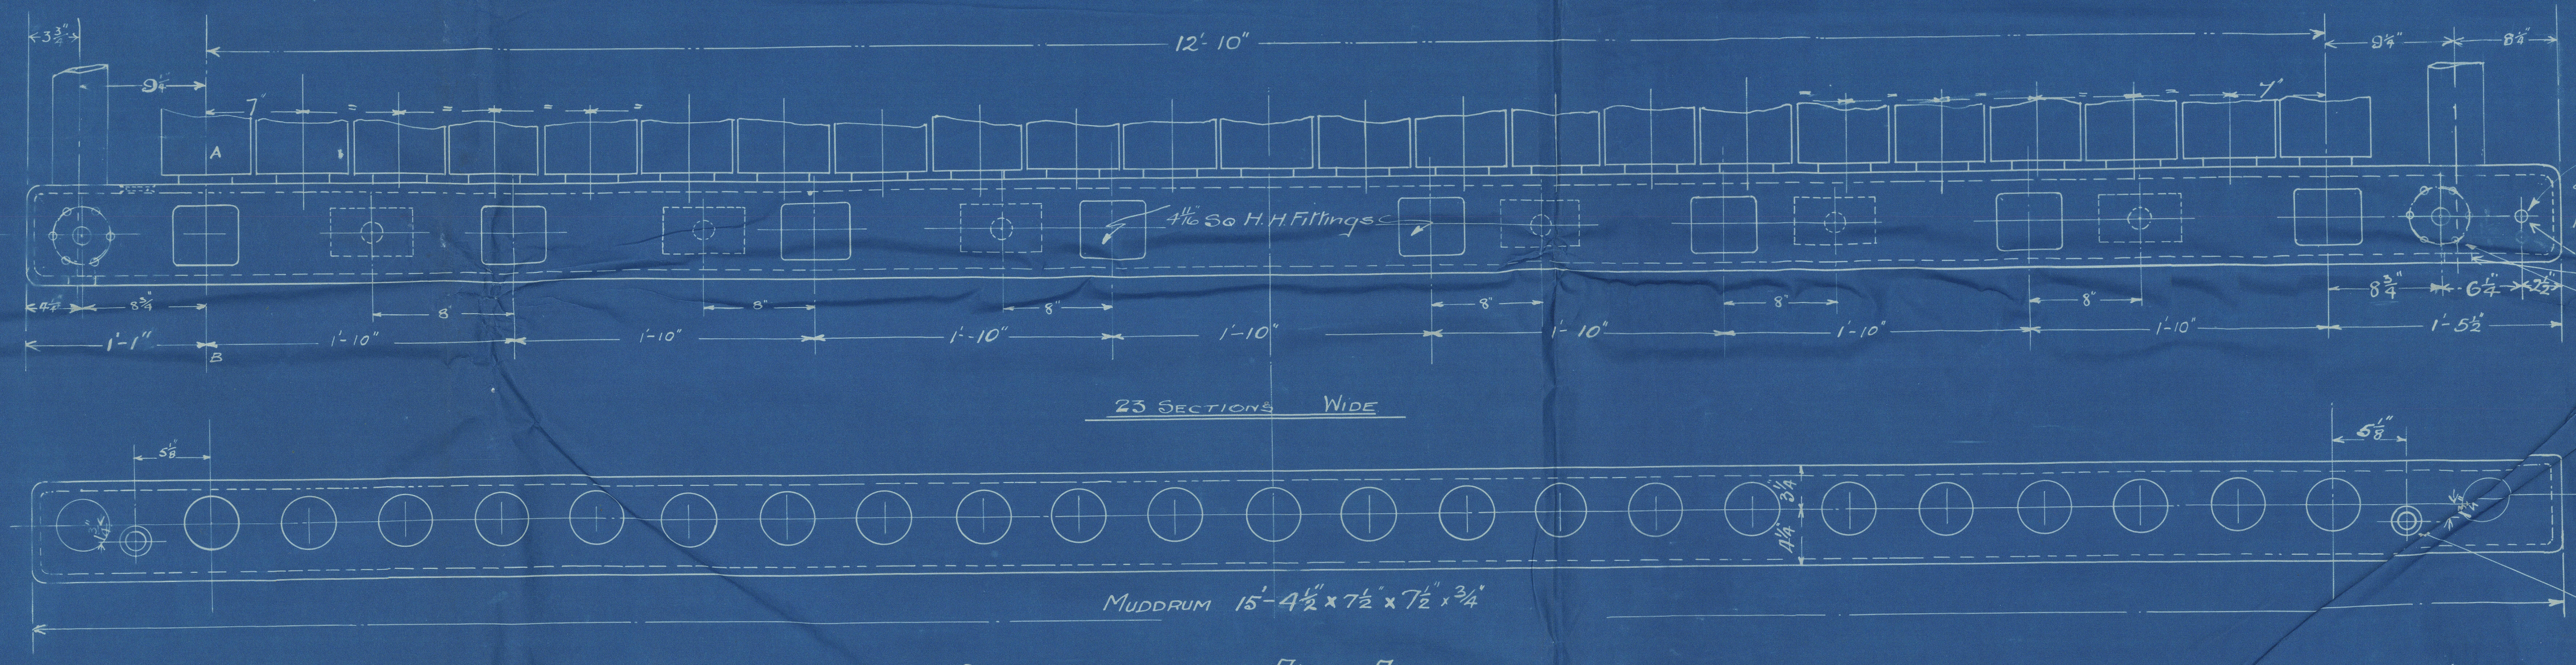
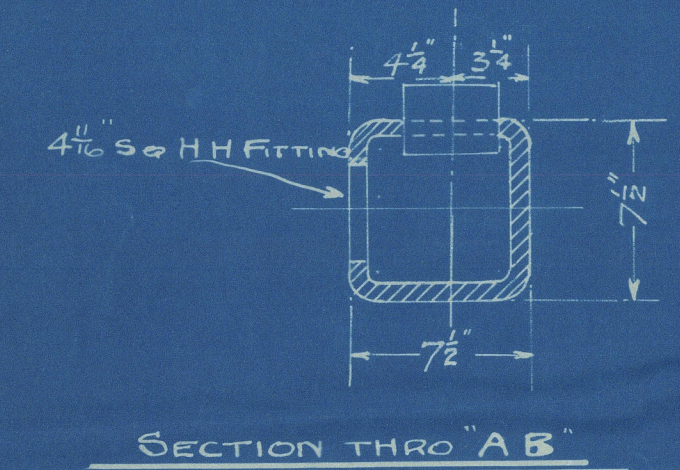



W1076-0162 1/2
 From BABCOCK & WILCOX, Ltd., RENFREW,
 FOR ENCLOSURE TO
 Messrs Lloyd's Register of Shipping,
 13, Robertson St., Glasgow.

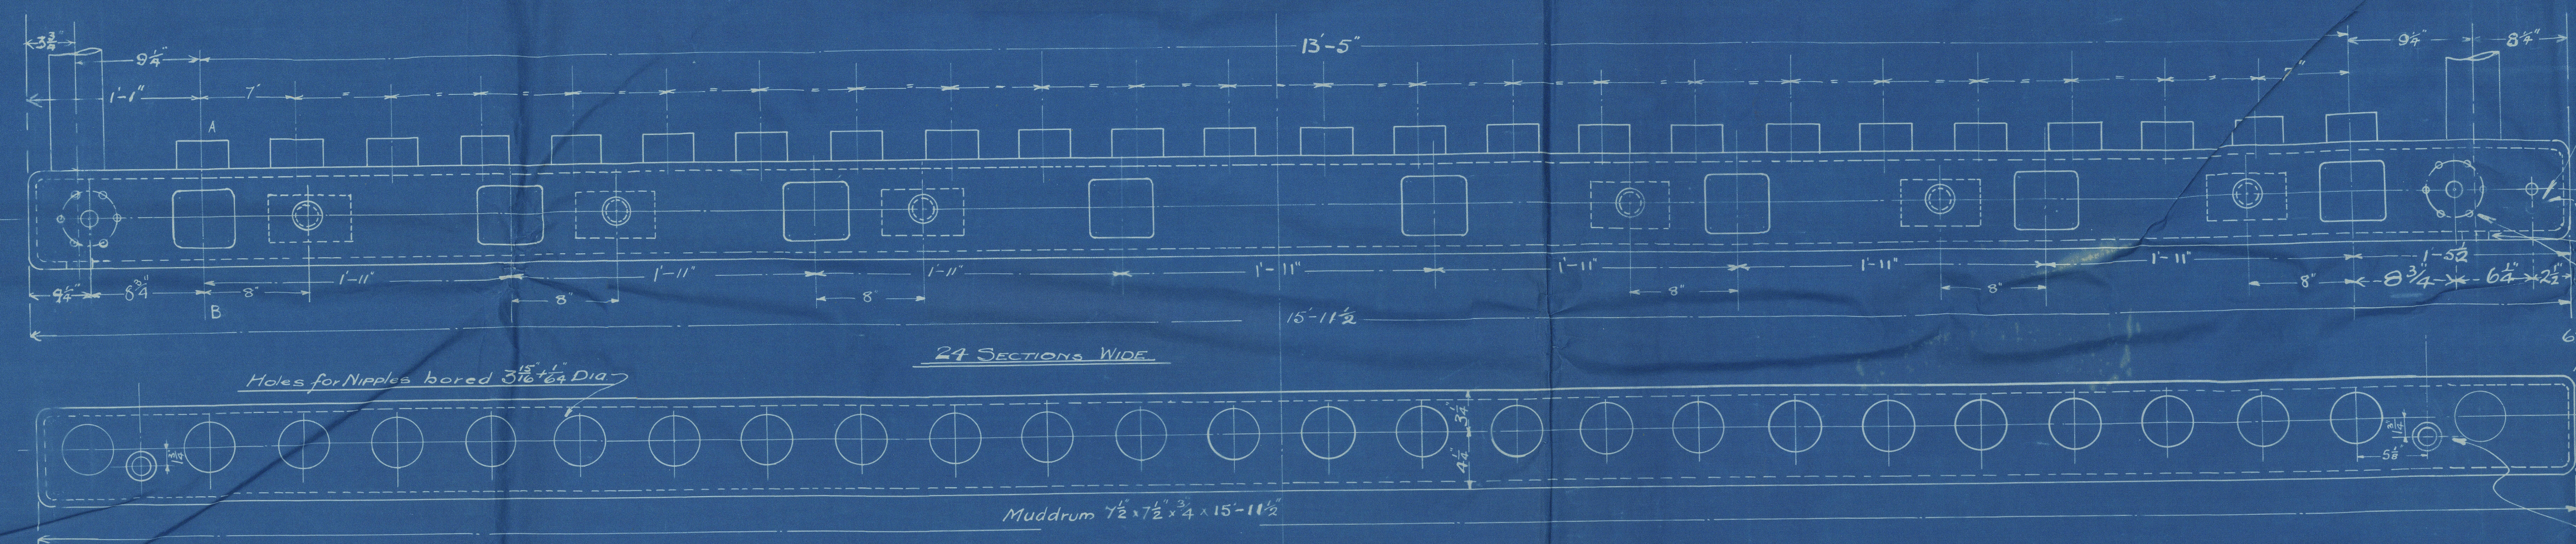

2 OFF AS DRAWN FOR A1 AND A3
 2 " " " " A2 " A4

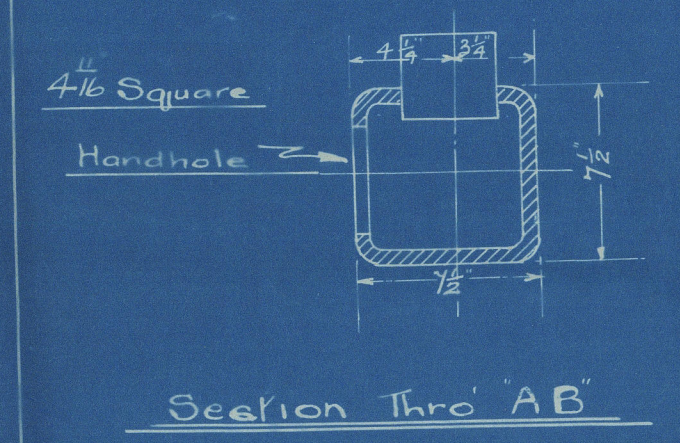

2 OFF AS DRAWN FOR B1 AND B3
 2 " " " " B2 " B4
 MUDDRUM MADE FROM 3/4" PLATE
 SCALE 1 1/2" = 1 FOOT

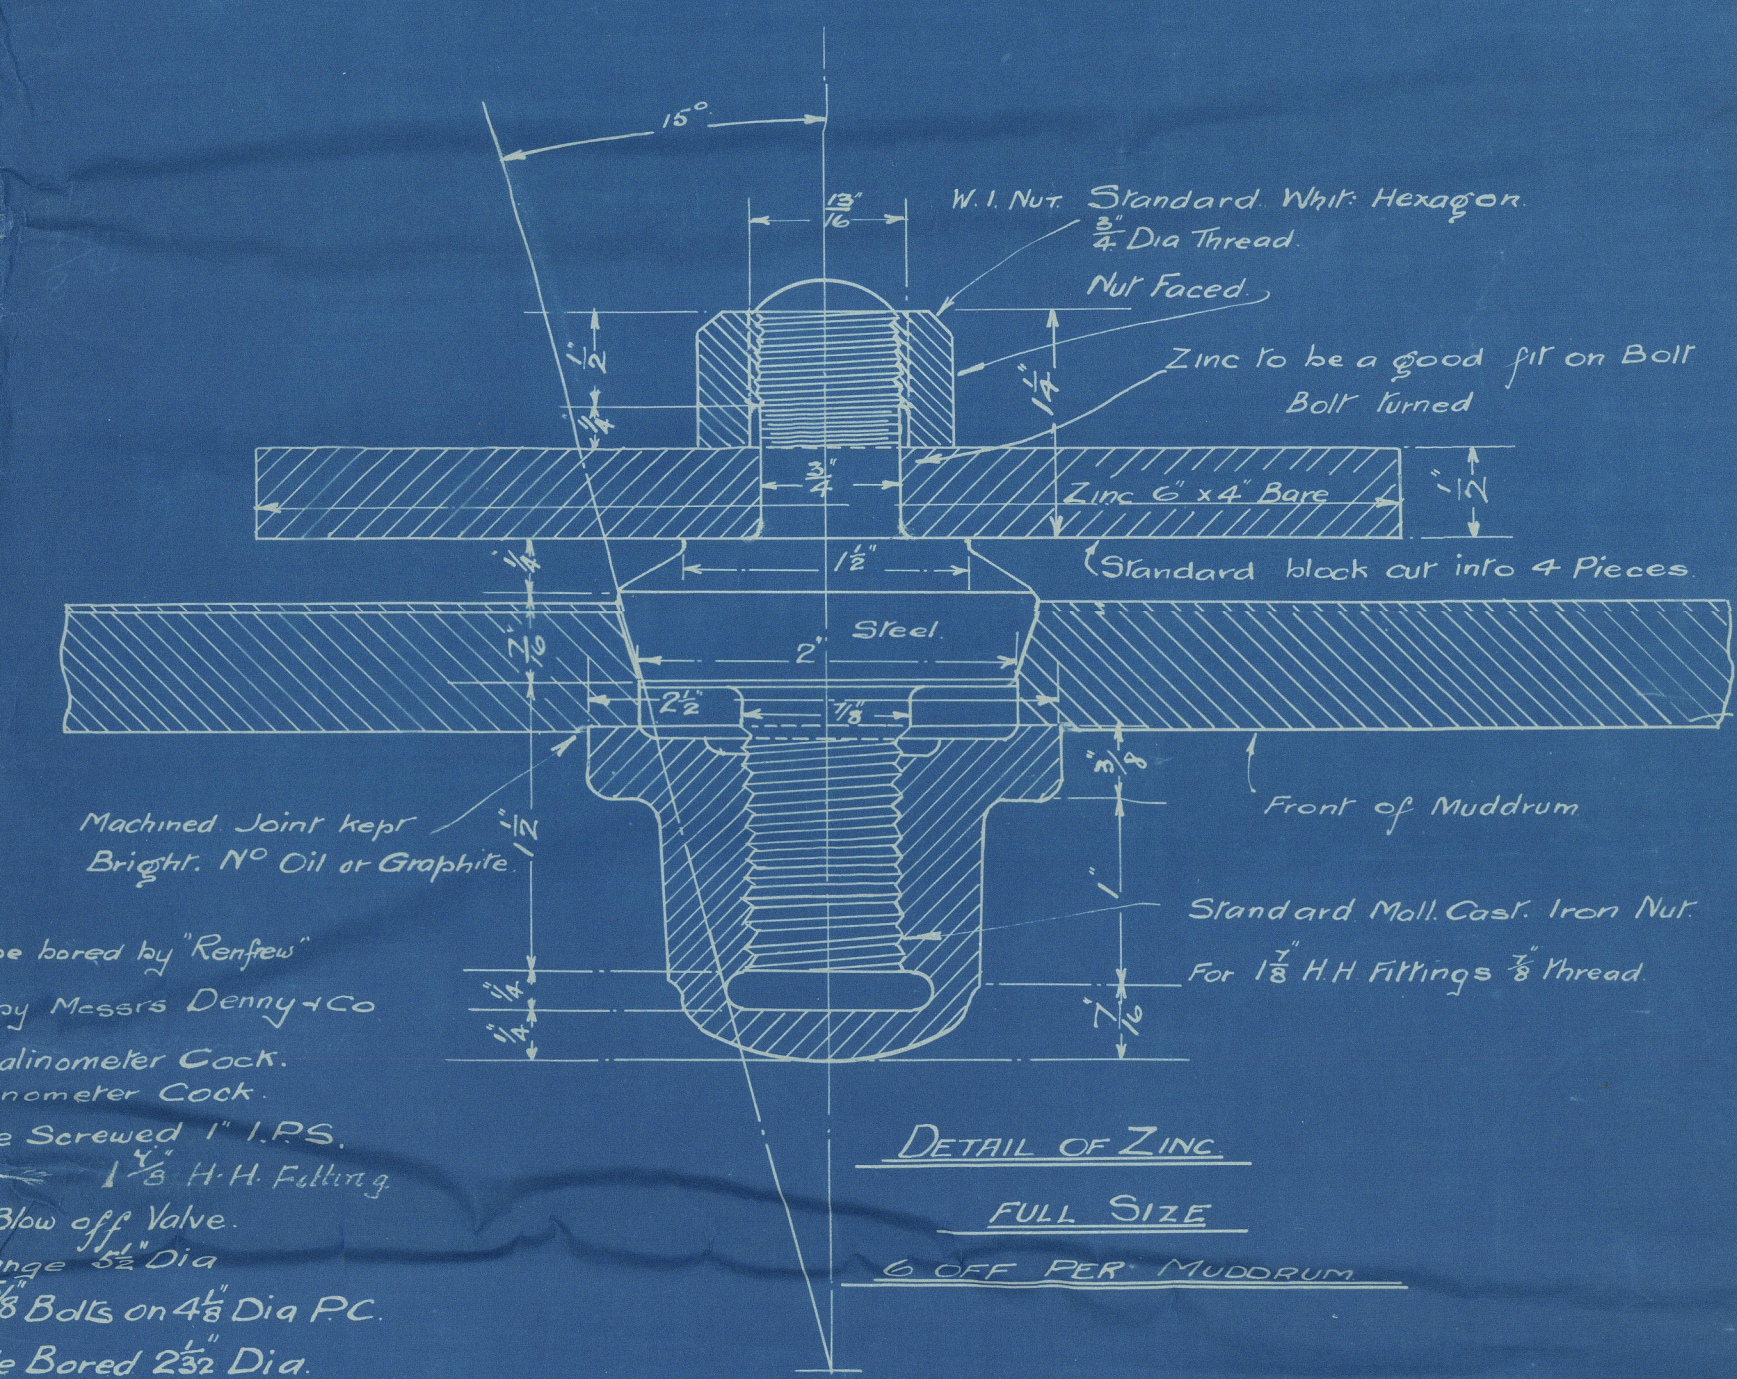

Holes to be bored by Renfrew
 & tapped by Messrs Denny & Co
 to suit Salinometer Cock.
 Hole Screwed 1" I.P.S.
 1 1/2" H.H. Fitting
 1/2" Blow off Valve
 Flange 5 1/2" Dia
 6 3/8" Bolts on 4 1/2" Dia P.C.
 Hole Bored 2 3/8" Dia
 Bolts Screwed Thro
 Muddrum from inside.

Muddrum Anchor
 Tapped 1 1/2" Dia 12 Threads
 Per Inch
 Faced 2 1/2" dia
 inside and outside.

Holes to be bored by Renfrew
 & tapped by Messrs Denny & Co
 to suit Salinometer Cock.
 Hole Screwed 1" I.P.S.
 1 1/2" H.H. Fitting
 1/2" Blow off Valve
 Flange 5 1/2" dia
 6 3/8" Bolts on 4 1/2" Dia P.C.
 Hole Bored 2 3/8" dia
 bolts Screwed Thro
 Muddrum from inside

Muddrum Anchor
 Tapped 1 1/2" dia 12 Threads
 Per Inch
 Faced 2 1/2" dia
 inside and outside.

DETAIL OF MUDDRUMS
 Scale 1 1/2" = 1 Foot

BABCOCK & WILCOX LTD
 MARINE DEPT
 FARRINGTON ST LONDON EC

WORKING PRESSURE = 200 LBS PER SQ IN
 TEST = 600

R 799
 3

JOBS NO M. 196
 13th NO 2259/19
 DATE 15.1.12


W1076-0162½

R 7

From BABCOCK & WILCOX, Ltd., RENFREW,

FOR ENCLOSURE TO

Messrs Lloyd's Register of Shipping
43 Robertson St. Glasgow,

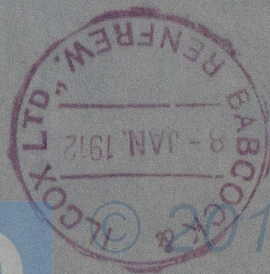

Lloyd's Register
Foundation

W1076-0162 (2/2)