

No^s 502 & 3
STEEL SCREW STEAMERS.

DIMENSIONS 177- 2" BP x 27.6" x 13.4" MLD

PROFILE AND DECK PLAN

SCALE $\frac{1}{4}" = 1$ FOOT

Chambers. 502-3.

Profile + dk.

S.S. "Emblynton". Lon. 84137

Torrington


Row Channel Fisher

RETAIN

SS 502-3

CHAMBERS

502-3

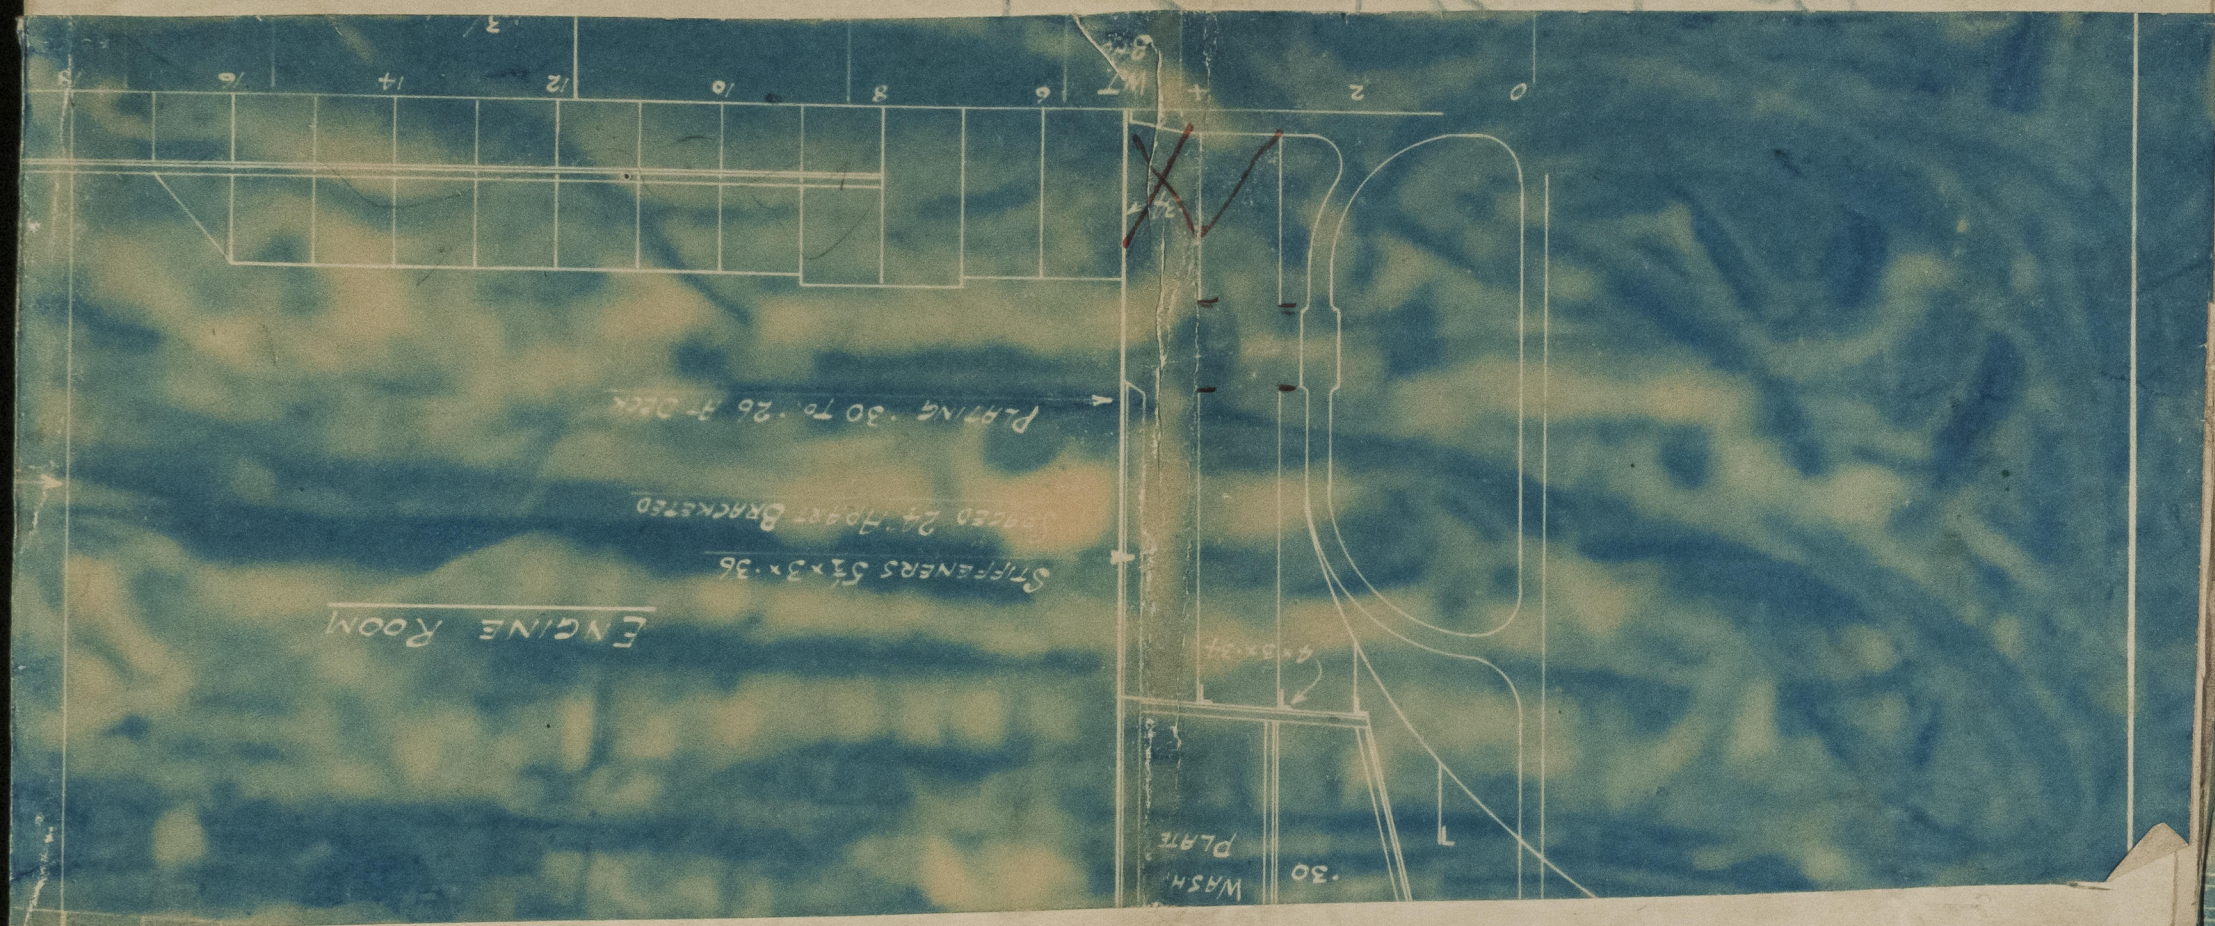

RETAIN

W1078-0318



© 2021

Lloyd's Register
Foundation