

SS ARBROATH ex ALEXANDRA  
MIDSHIP SECTION

LENGTH 212' 0"  
 BREADTH 32' 0"  
 DEPTH 16' 3"


SCALE = 1" = 25'

$Q = \frac{1}{2} \times \frac{1}{2} = 923 + 4876 = 14,106 M$

$QL = 9125 \text{ gms}$   $RT = 4.2-8$

$\frac{1}{11}H = 1.185$   $\frac{1}{11}H = 1.062$   $QL = \frac{1}{11}H = 963$

CLASS GERMAN LLOYD 100 AL(E)

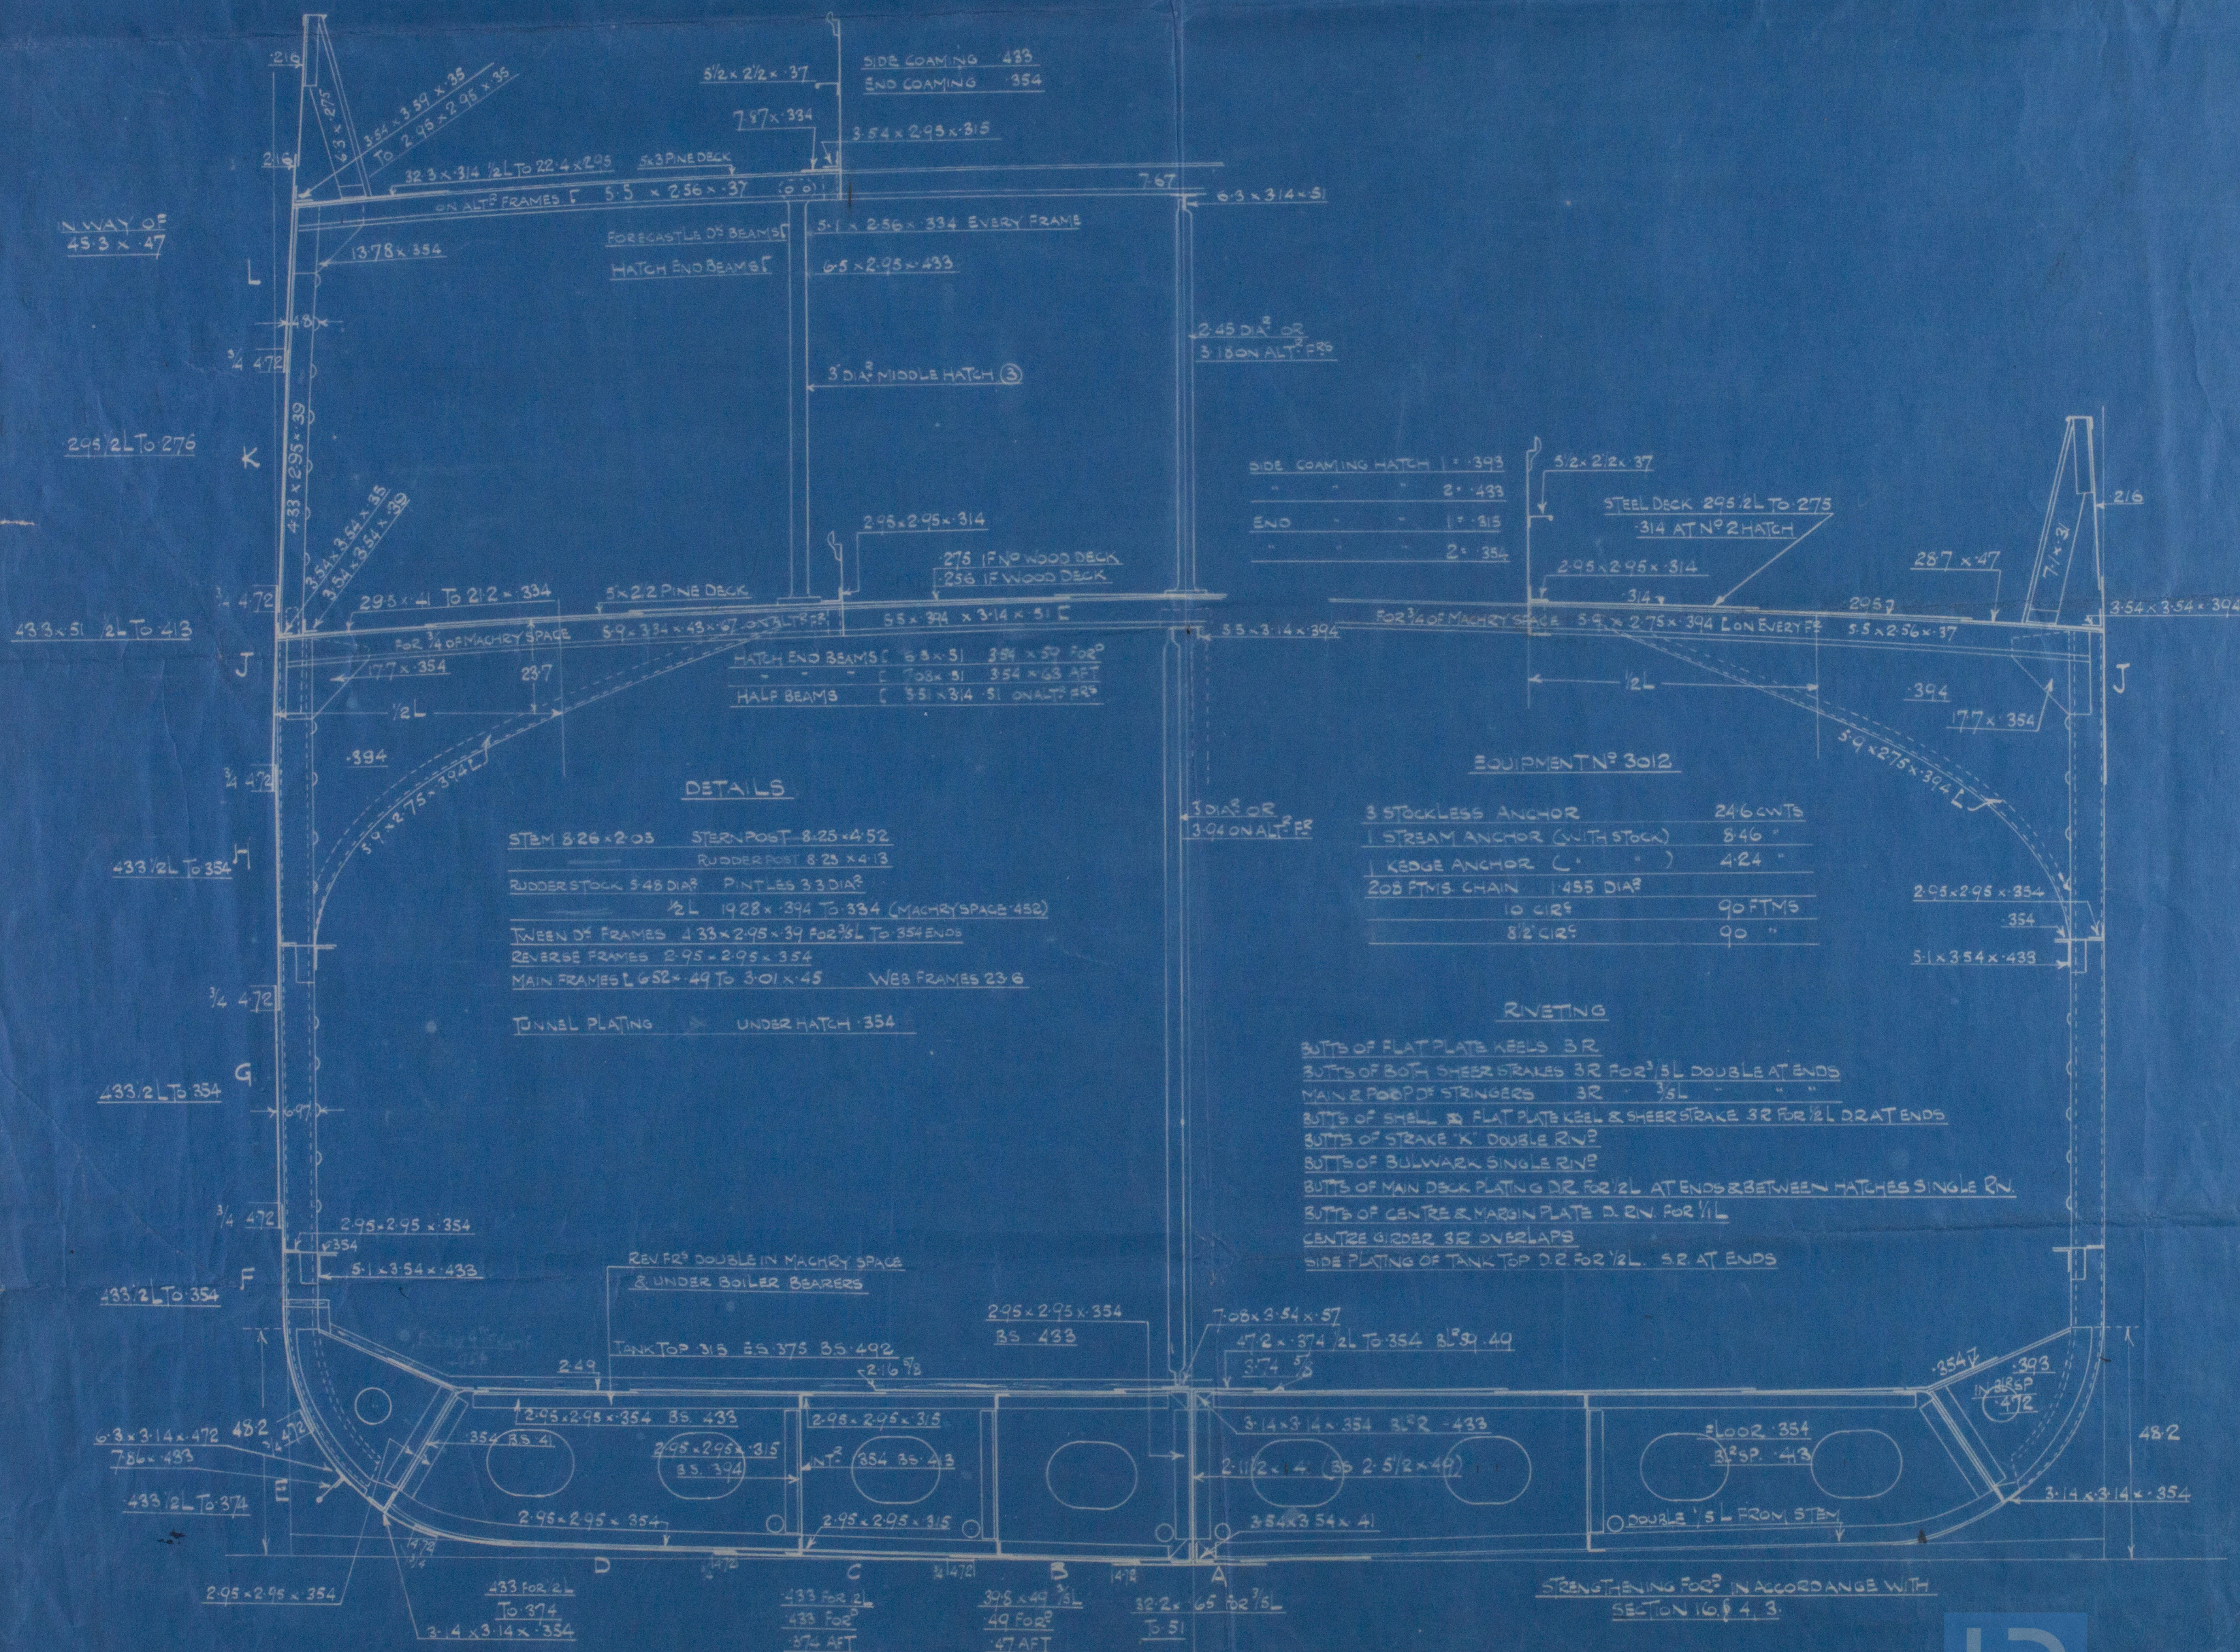

Lloyd's Register  
 Foundation



S. S. "ARBROTH"

MIDSHIP SECTION.

RETAIN

RETAIN



© 2020

Lloyd's Register  
Foundation

W1081-0177