


BOILERS 20FF HEATING SURFACE 155 GM. PRESSURE 14.0112 (270 lbs. 11")

SCALE 1:10

S.S. ARBROATH ex. ALEXANDRA

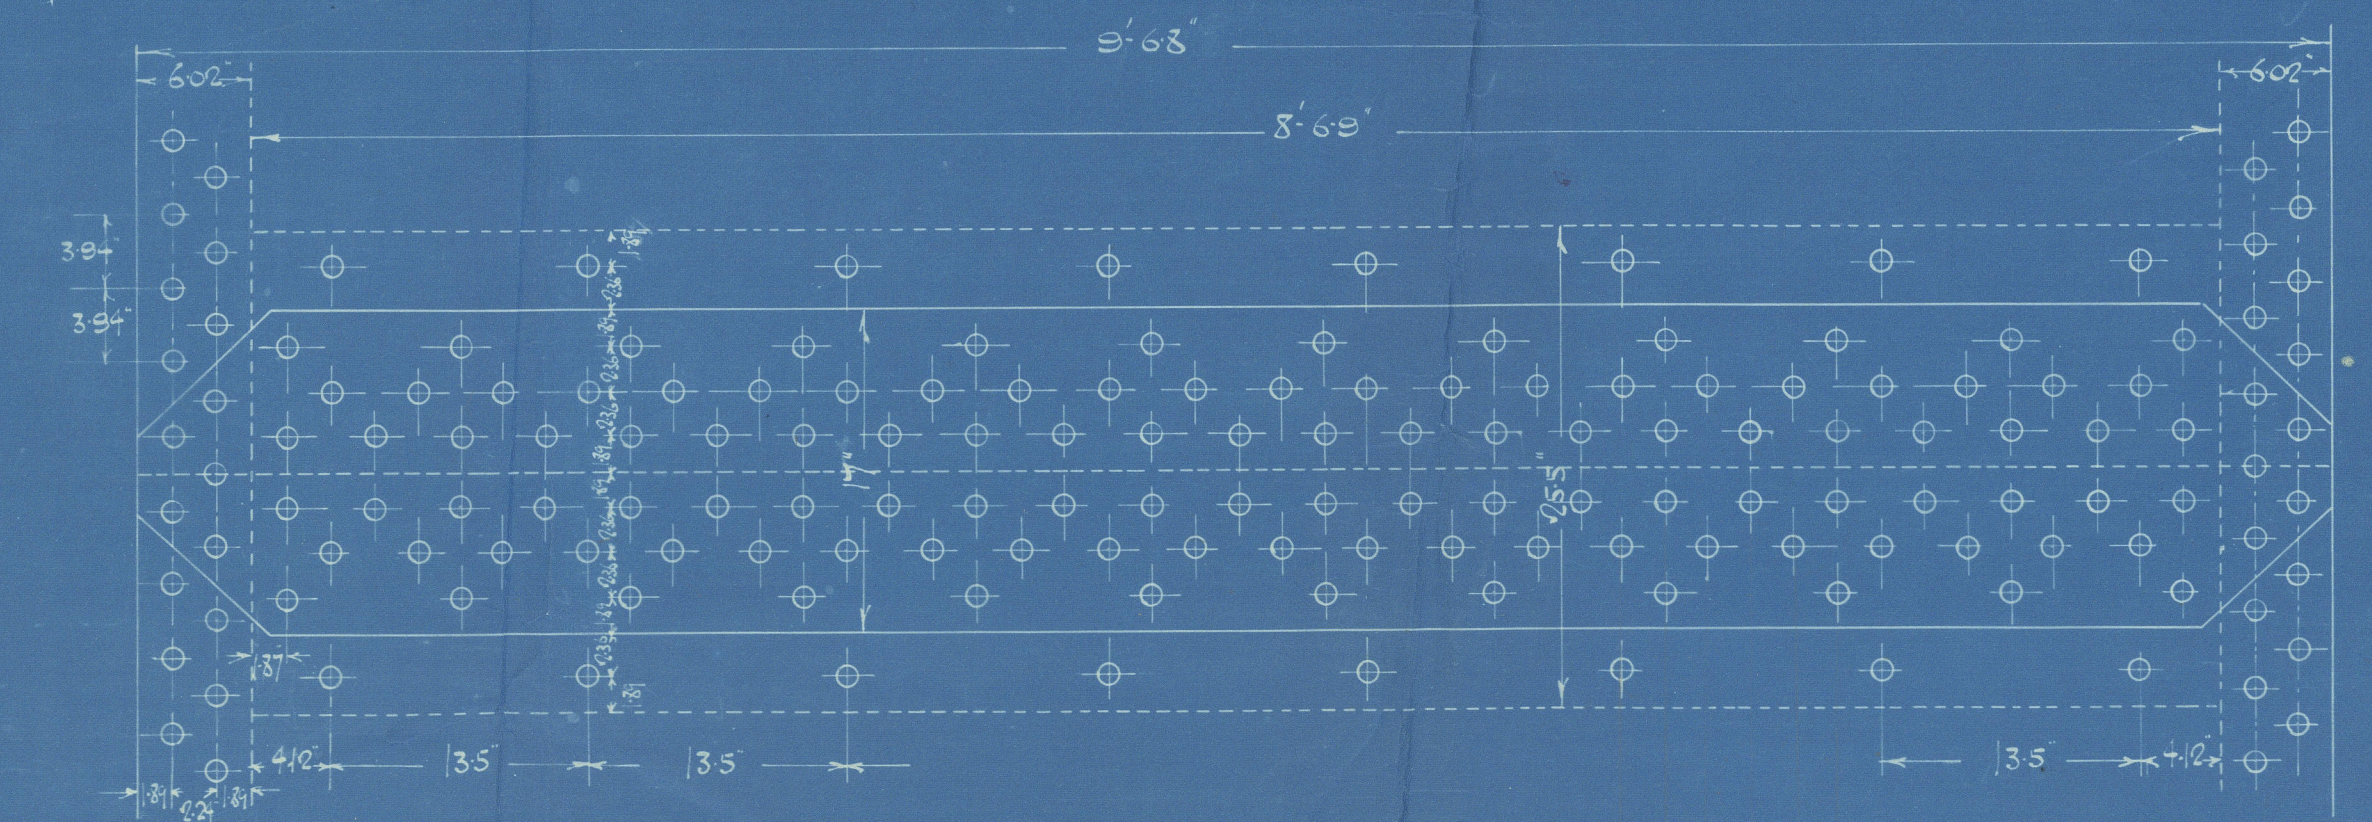

214  
11/3/21



S. S. Arbroath

Boilers

S. S. ARBROATH

BOILER PLAN

RETAIN

RETAIN