
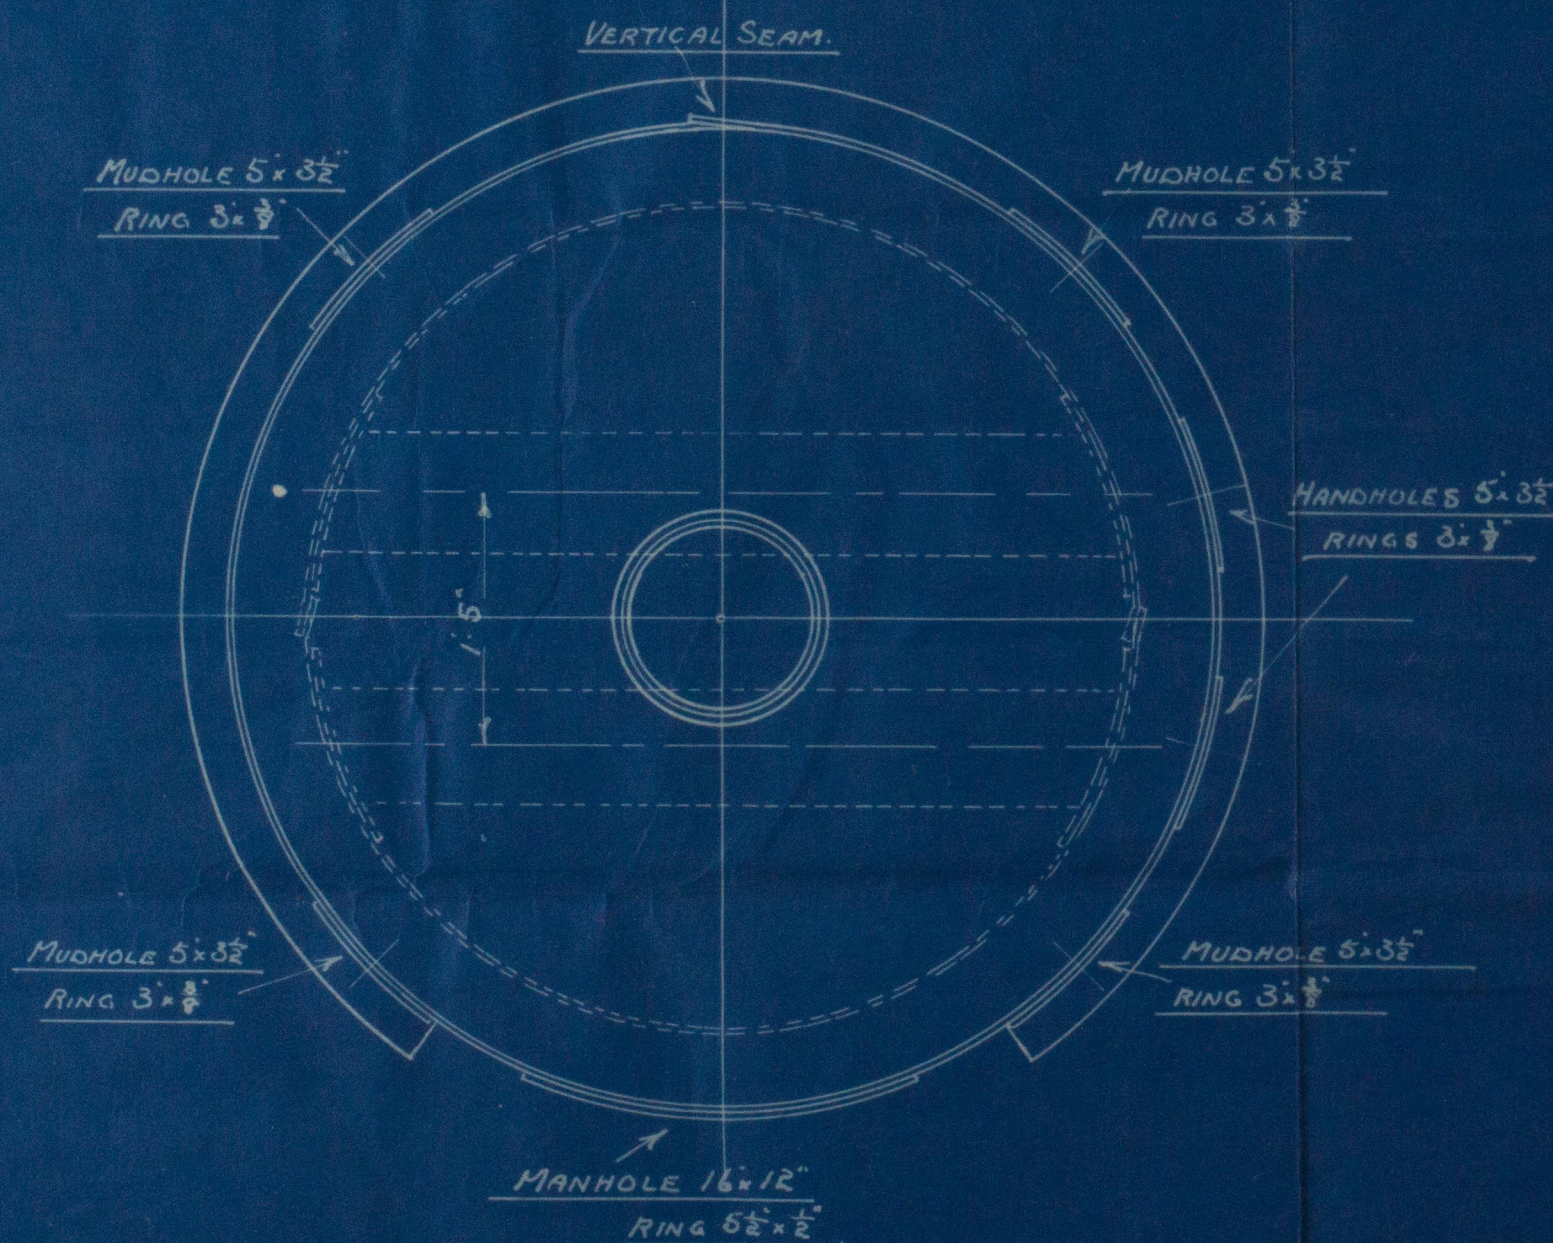
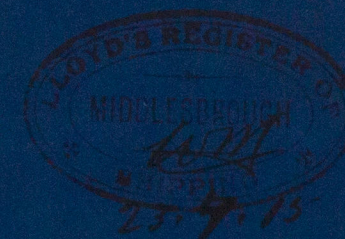


FIREBOX RIVETING.
ALL SEAMS SINGLE RIVETED 13/16 HOLES 2" PITCH.

TENSILE STRENGTH OF SHELL AND COMPENSATION PLATES	29.33 TONS
REMAINDER.	26.30

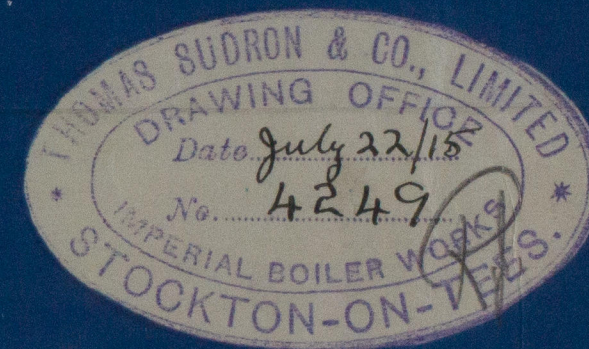


STEEL VERTICAL BOILER.

WORKING PRESSURE 80 LBS PER SQ INCH
TEST " 160 " " " "

HEATING SURFACE 79 SQ FEET
GRATE AREA 17 1/2

ORDER NO 3767 FOR MESSRS GOOL SHIPBUILDING CO LD
FOR S.S. "DICKY" 1 OFF

TO BE CONSTRUCTED TO PASS LLOYDS SURVEY

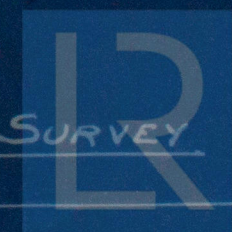

© 2020

Lloyd's Register
JULY 19/15

Mark 7
Page 50



Thos Wm Audron & Co Ltd
Boiler No 3767
for
S.S. "Dishy" of Liverpool
Working Press 80 lbs.

No. 5579
LLOYD'S TEST
160 lbs.
12-11-15-WM

Mdb. Rpt
No 9/35

LONDON
24 JUL 1916
LLOYD'S REGISTER OF SHIPPING

W1081-0297