
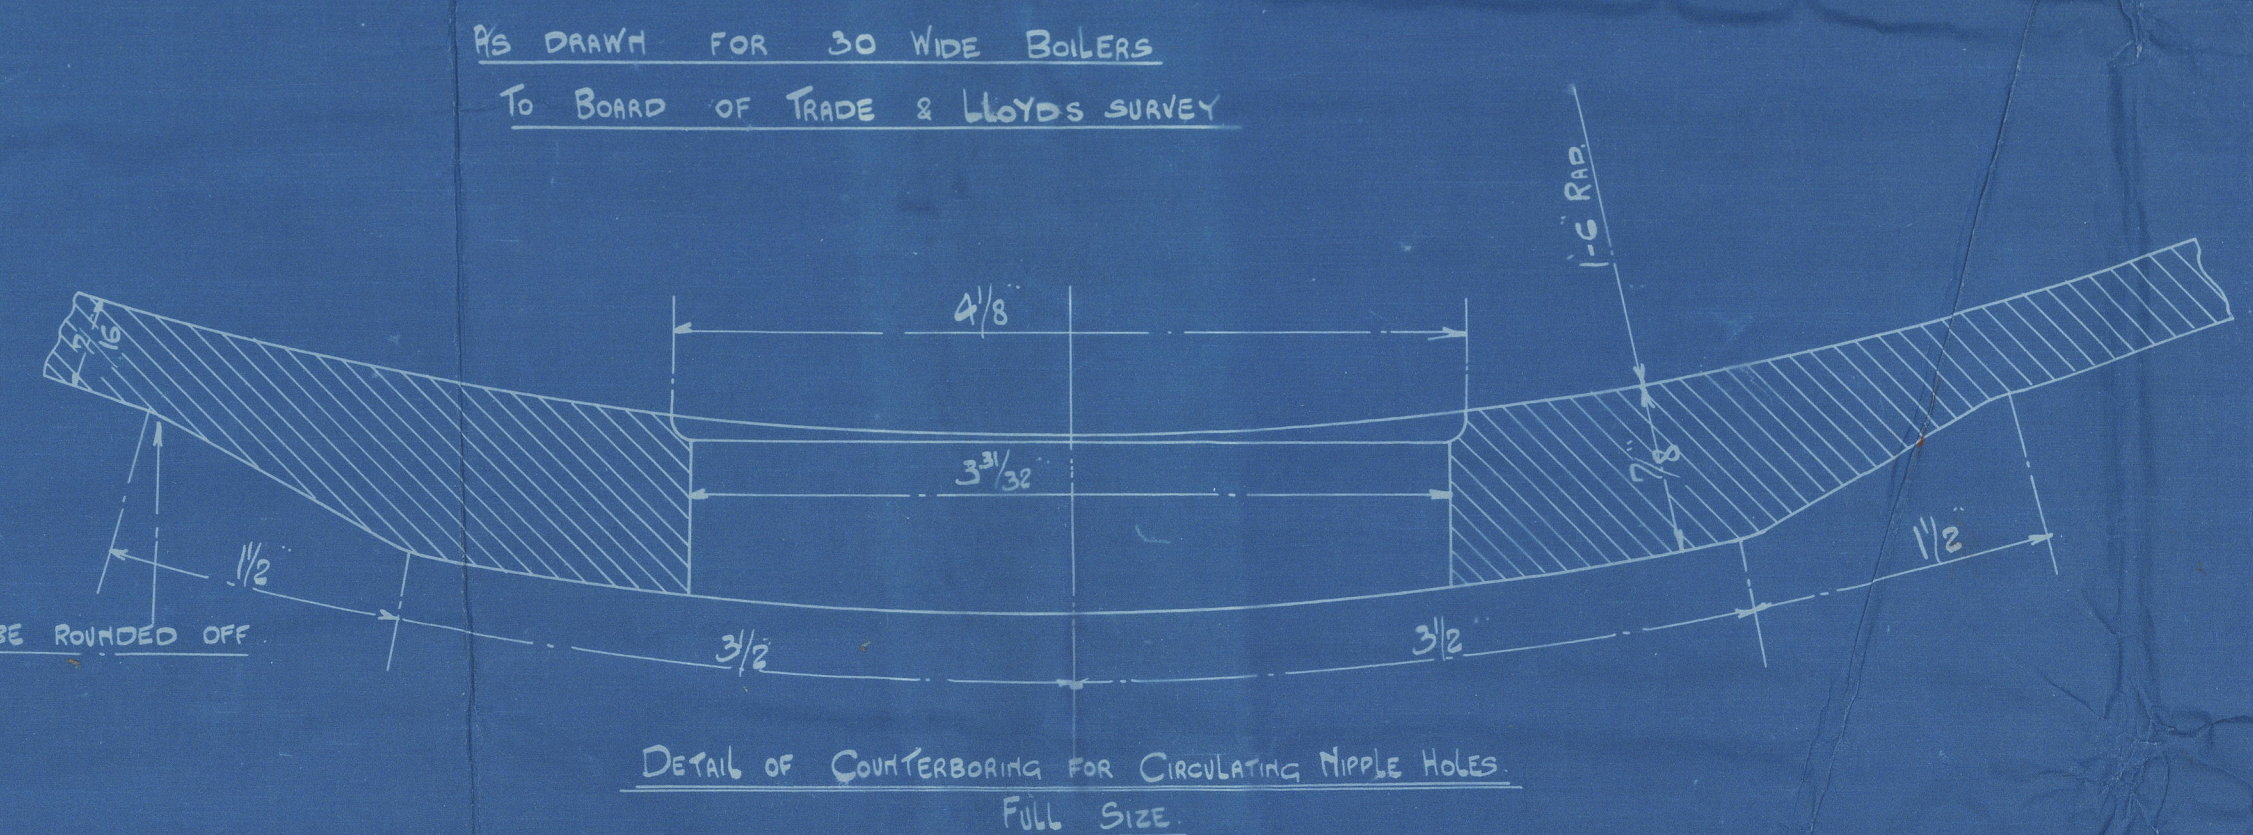
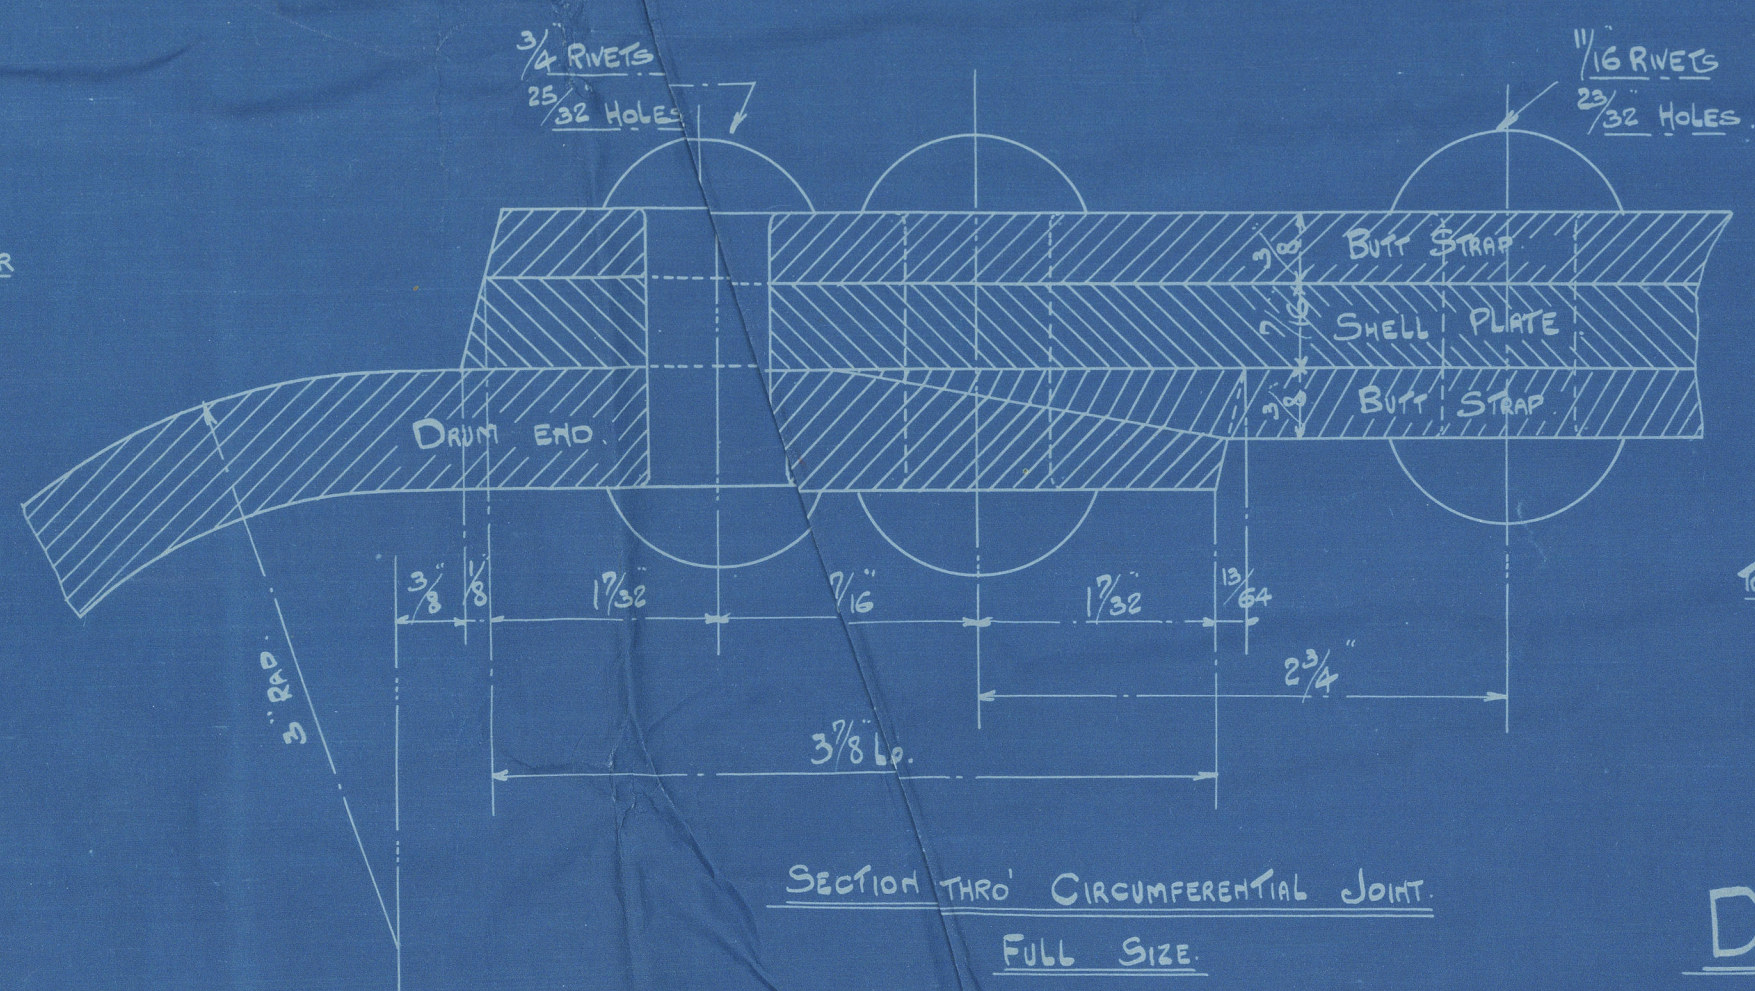
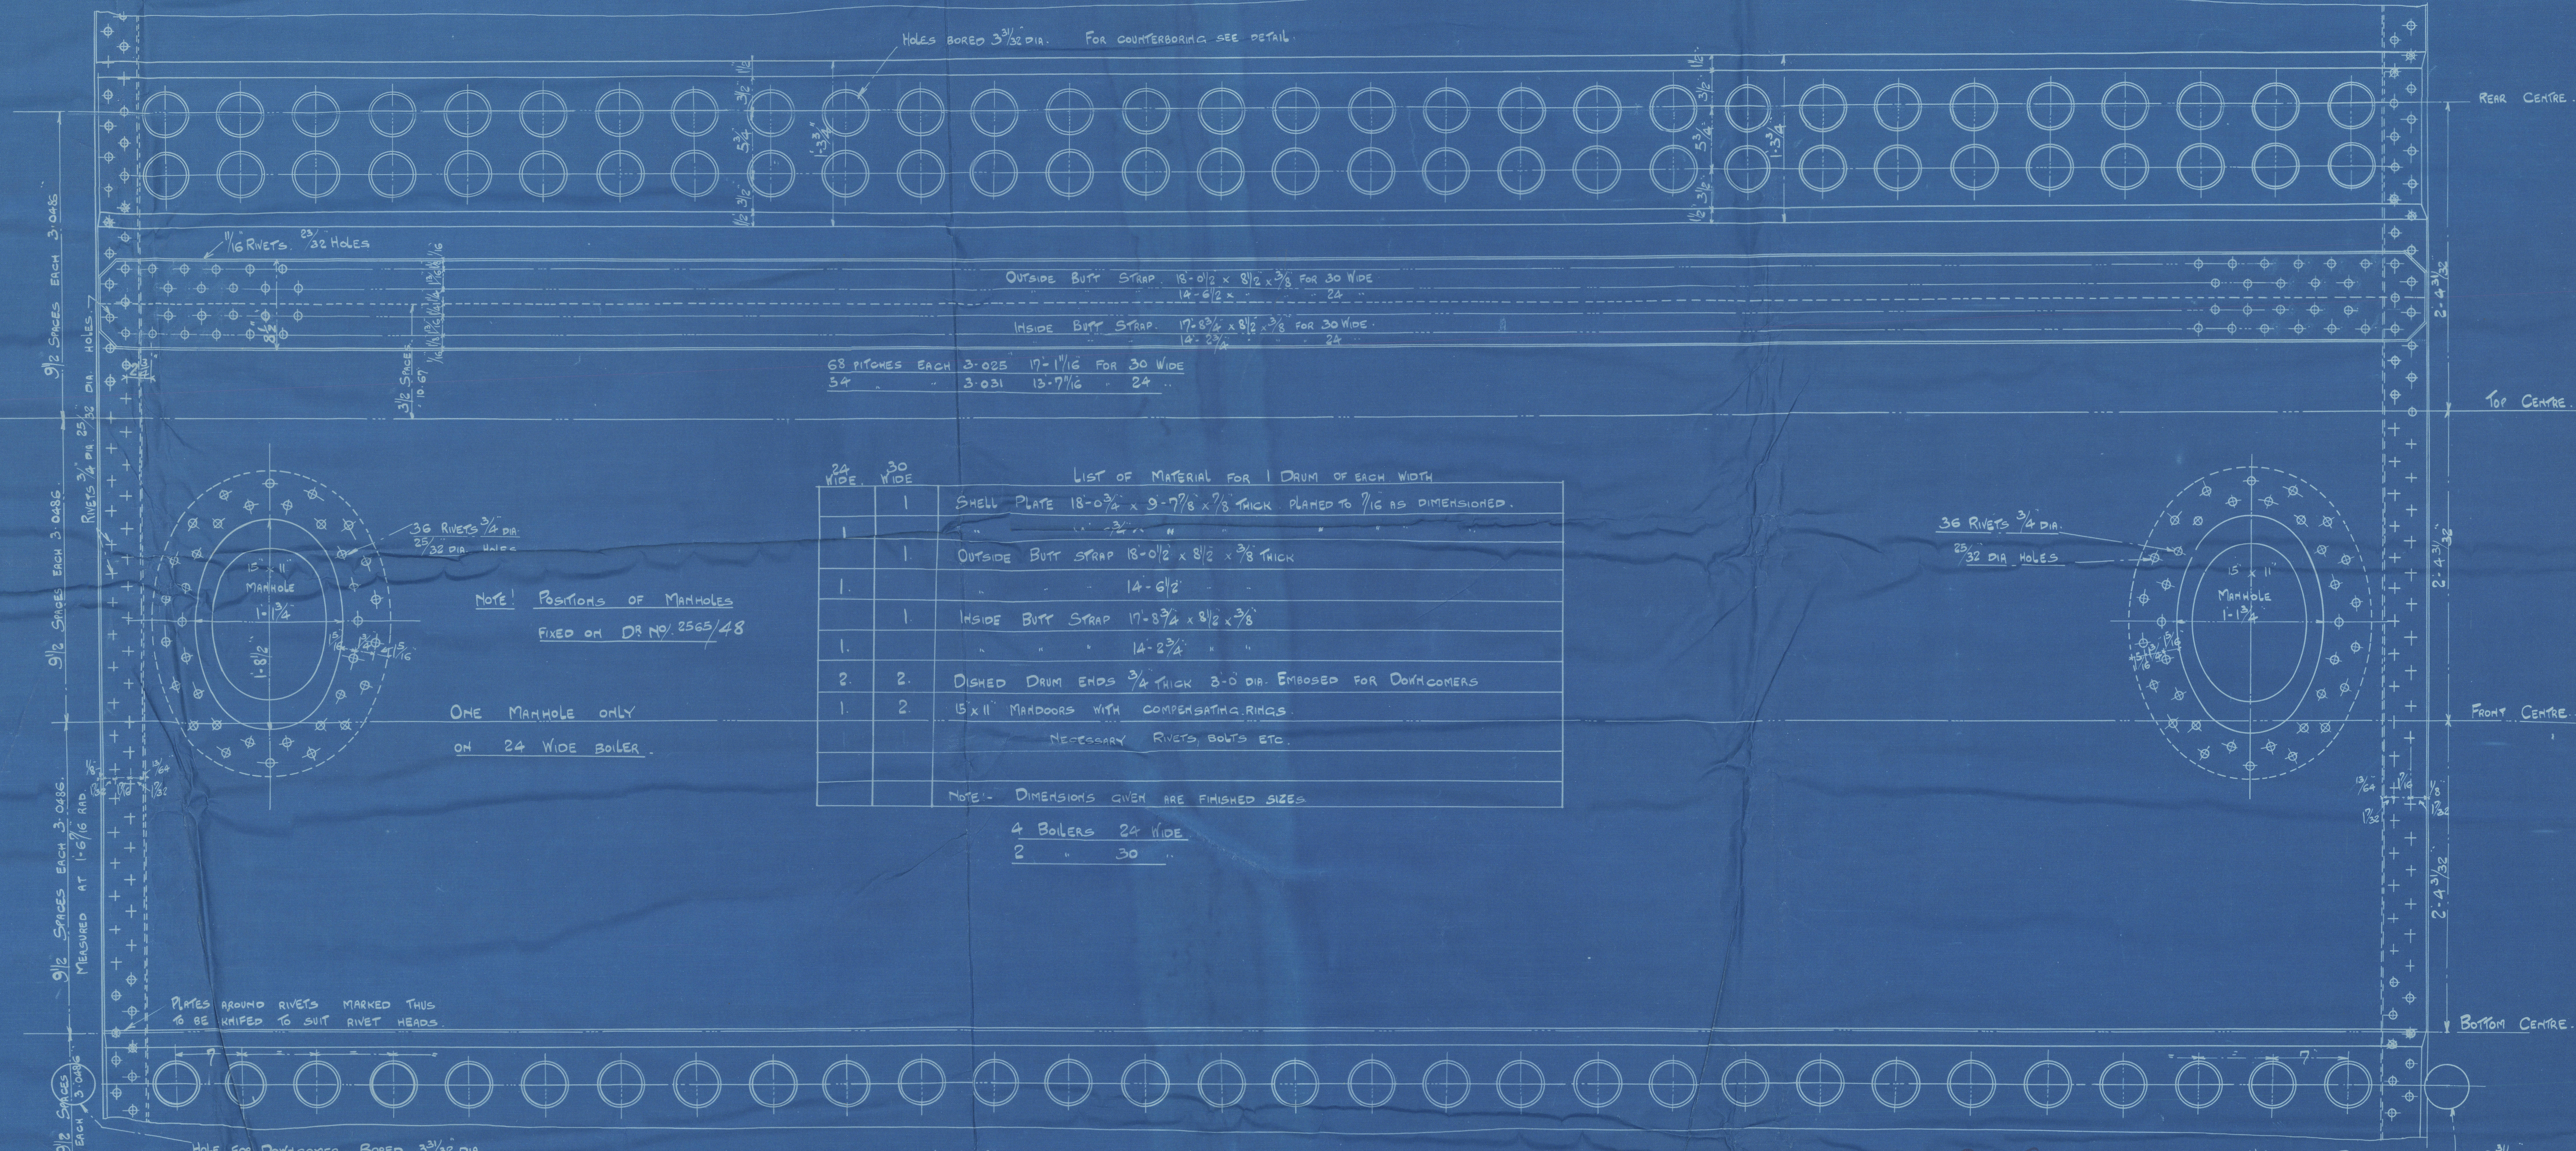
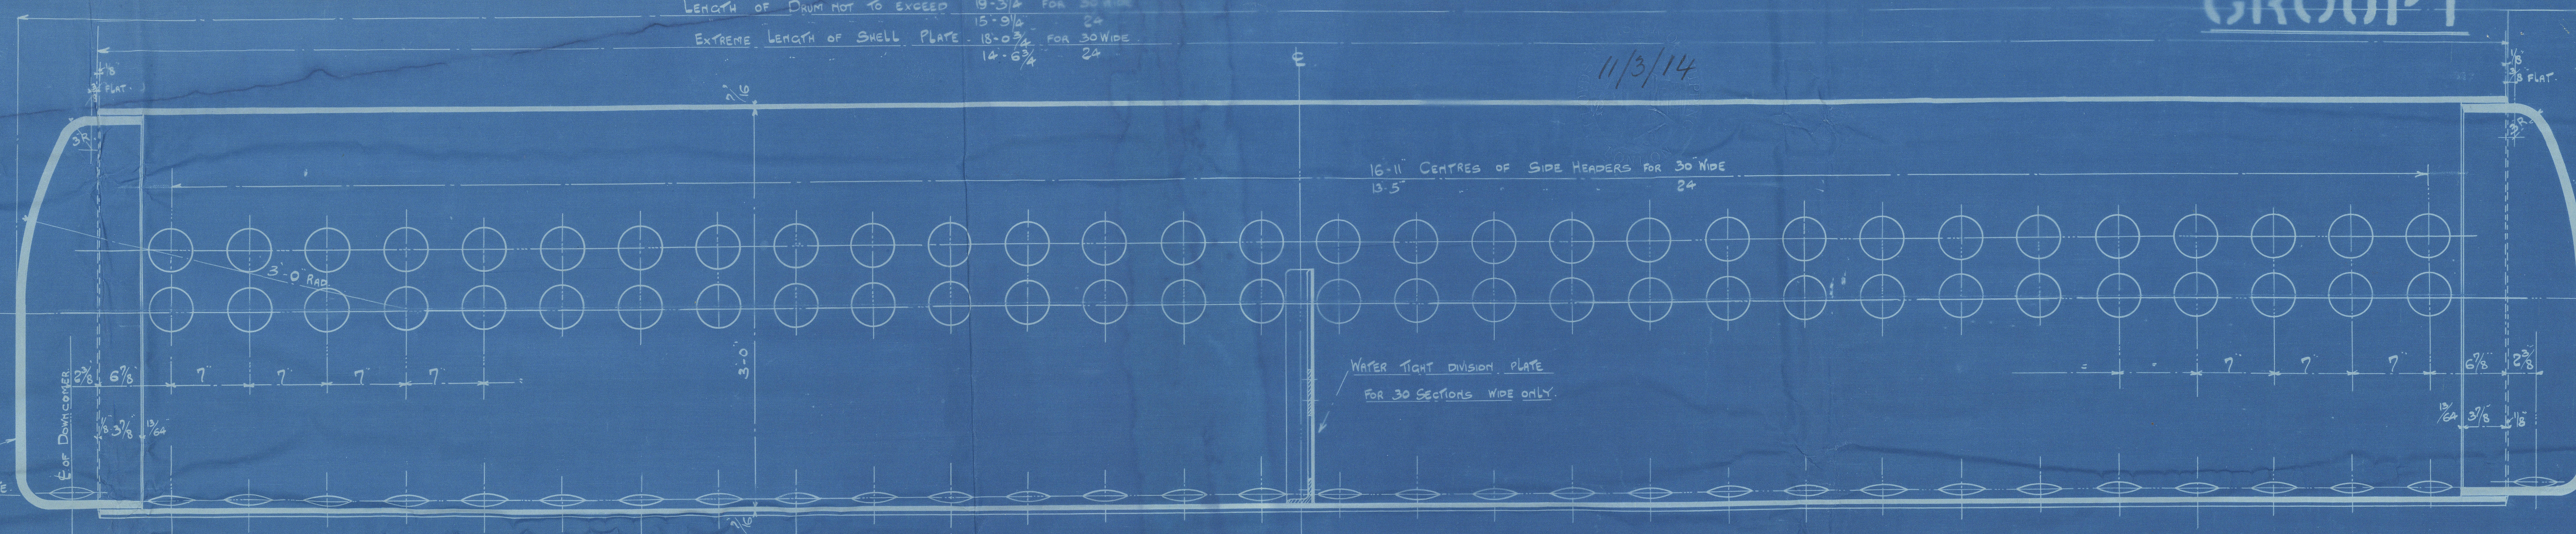


11/3/14

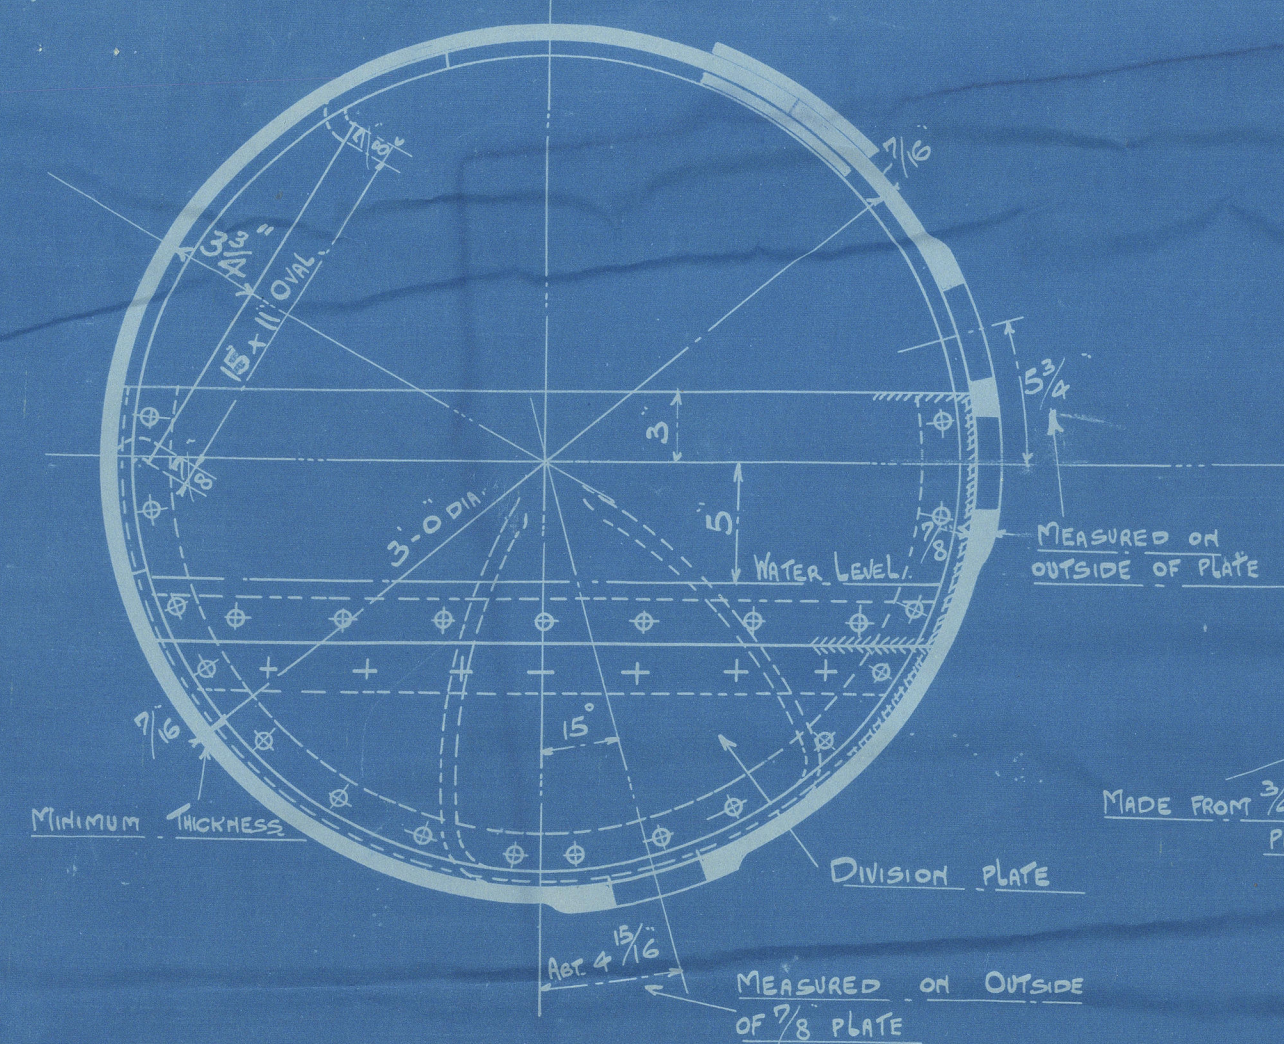

WORKING PRESSURE : 200 LBS. PER D

TEST PRESSURE : 400 LBS. PER D

DRAWN BY [Signature]

TRACED BY [Signature]

CHECKED BY [Signature]

PASSED BY [Signature]

Scale 1/2" = 1 FOOT & FULL SIZE


R-1081

JOB NO M235

DR NO 2565/17

DATE 4/3/14



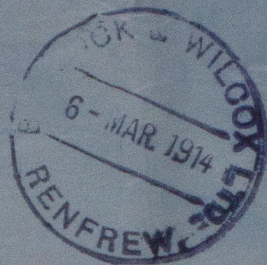

W1081-0351



© 2020

Lloyd's Register  
Foundation