

CAPACITY OF BUNKER.		
COMPARTMENTS.	FRAMES	COAL IN K. TONS.
PORT POCKET	89-91	11.68
STARBOARD POCKET	89-91	11.68
PORT OF BOILERS.	80-89	29.21
STAR " "	80-89	29.21
PORT OF ENGINES	78-80	38.01
STAR " "	69-80	63.85
BUNKER HATCH		
TOTAL.		189.64

WATER BALLAST & FUEL OIL TANKS			
TANK	FRAMES	SM. FW. KD IN. T. DR.	
N#1 WATER BALLAST TANK	165 - 135	174.244	
F#1 PEAK TANK	165 - 135	164.846	SM
AFT. " " "	13 - 1	146.850	
TOTAL		535.940	
N#2 FRESH WATER TANK	70 - 80	90.02	FW
N#2 FUEL OIL TANK	89 - 135	536.32	
N#4 " " "	45 - 69	197.08	FO
N#5 " " "	13 - 45	132.60	
TOTAL		716.00	

量測尺

W1085-0044

本社

Rpt. No. Kobe 477.

S.S. KINUGASA MARU

絹笠丸

CAPACITY PLANE
&
TANK & D.W. SCALE

容積圖
附タンク及載貨重量測定

尺度

$\frac{1}{16} = 1'-0"$ (船体高)

工事区分

笠戸船渠株式会社
KASADO DOCK YARD CO. LTD.


部長 造船課設計係

課長 係長 製圖 寫圖

作図 昭和26年9月10日 関係課

圖巻 修 1205

再注工
本取工
本取工
本取工

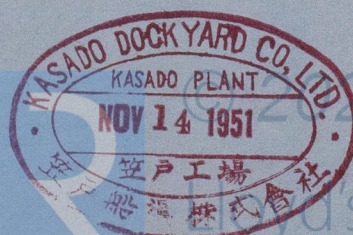

W1085-0044

W1085-0044