


UNDER DECK GIRDER AND QUARTER PILLARS.  
SCALE  $\frac{1}{2}$ " = 1 FOOT.

# PROFILE

DIMENSIONS: 390'-0" B.P. x 55'-6" EX. x 28'-9" MLD.  
CLASSED AT LLOYDS 100A1.  
SCALE 1/8" = 1'000T.

TWEEN DECK PILLARS  
SCALE  $\frac{1}{2}$ " = 1 FOOT.

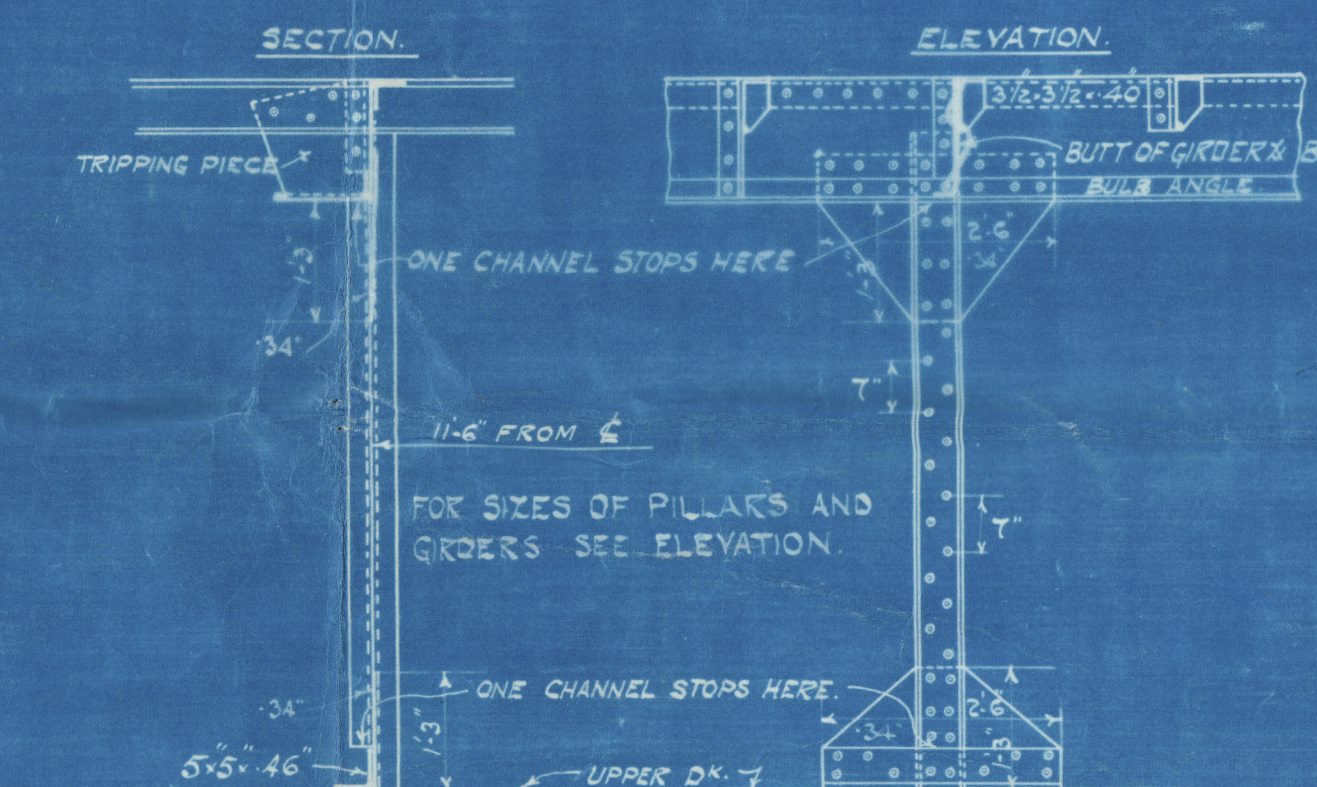

THE KOPNER SHIPBUILDING & REPAIRING CO. (STOCKTON) LTD.

Nov. 27<sup>th</sup> 1924

S.S. DRAKEPOOL

Nº 546.

W1085-0051

Messrs The Rope & Ship Co. Ltd.

No 546

Profile & Deck. no hull

Sp. Brakepool — San Anthony

Sub report No. 12167

RETAIN



© 2020

Lloyd's Register  
Foundation

W1085-0051