



FRONT ELEVATION

EXTREME WING ROW

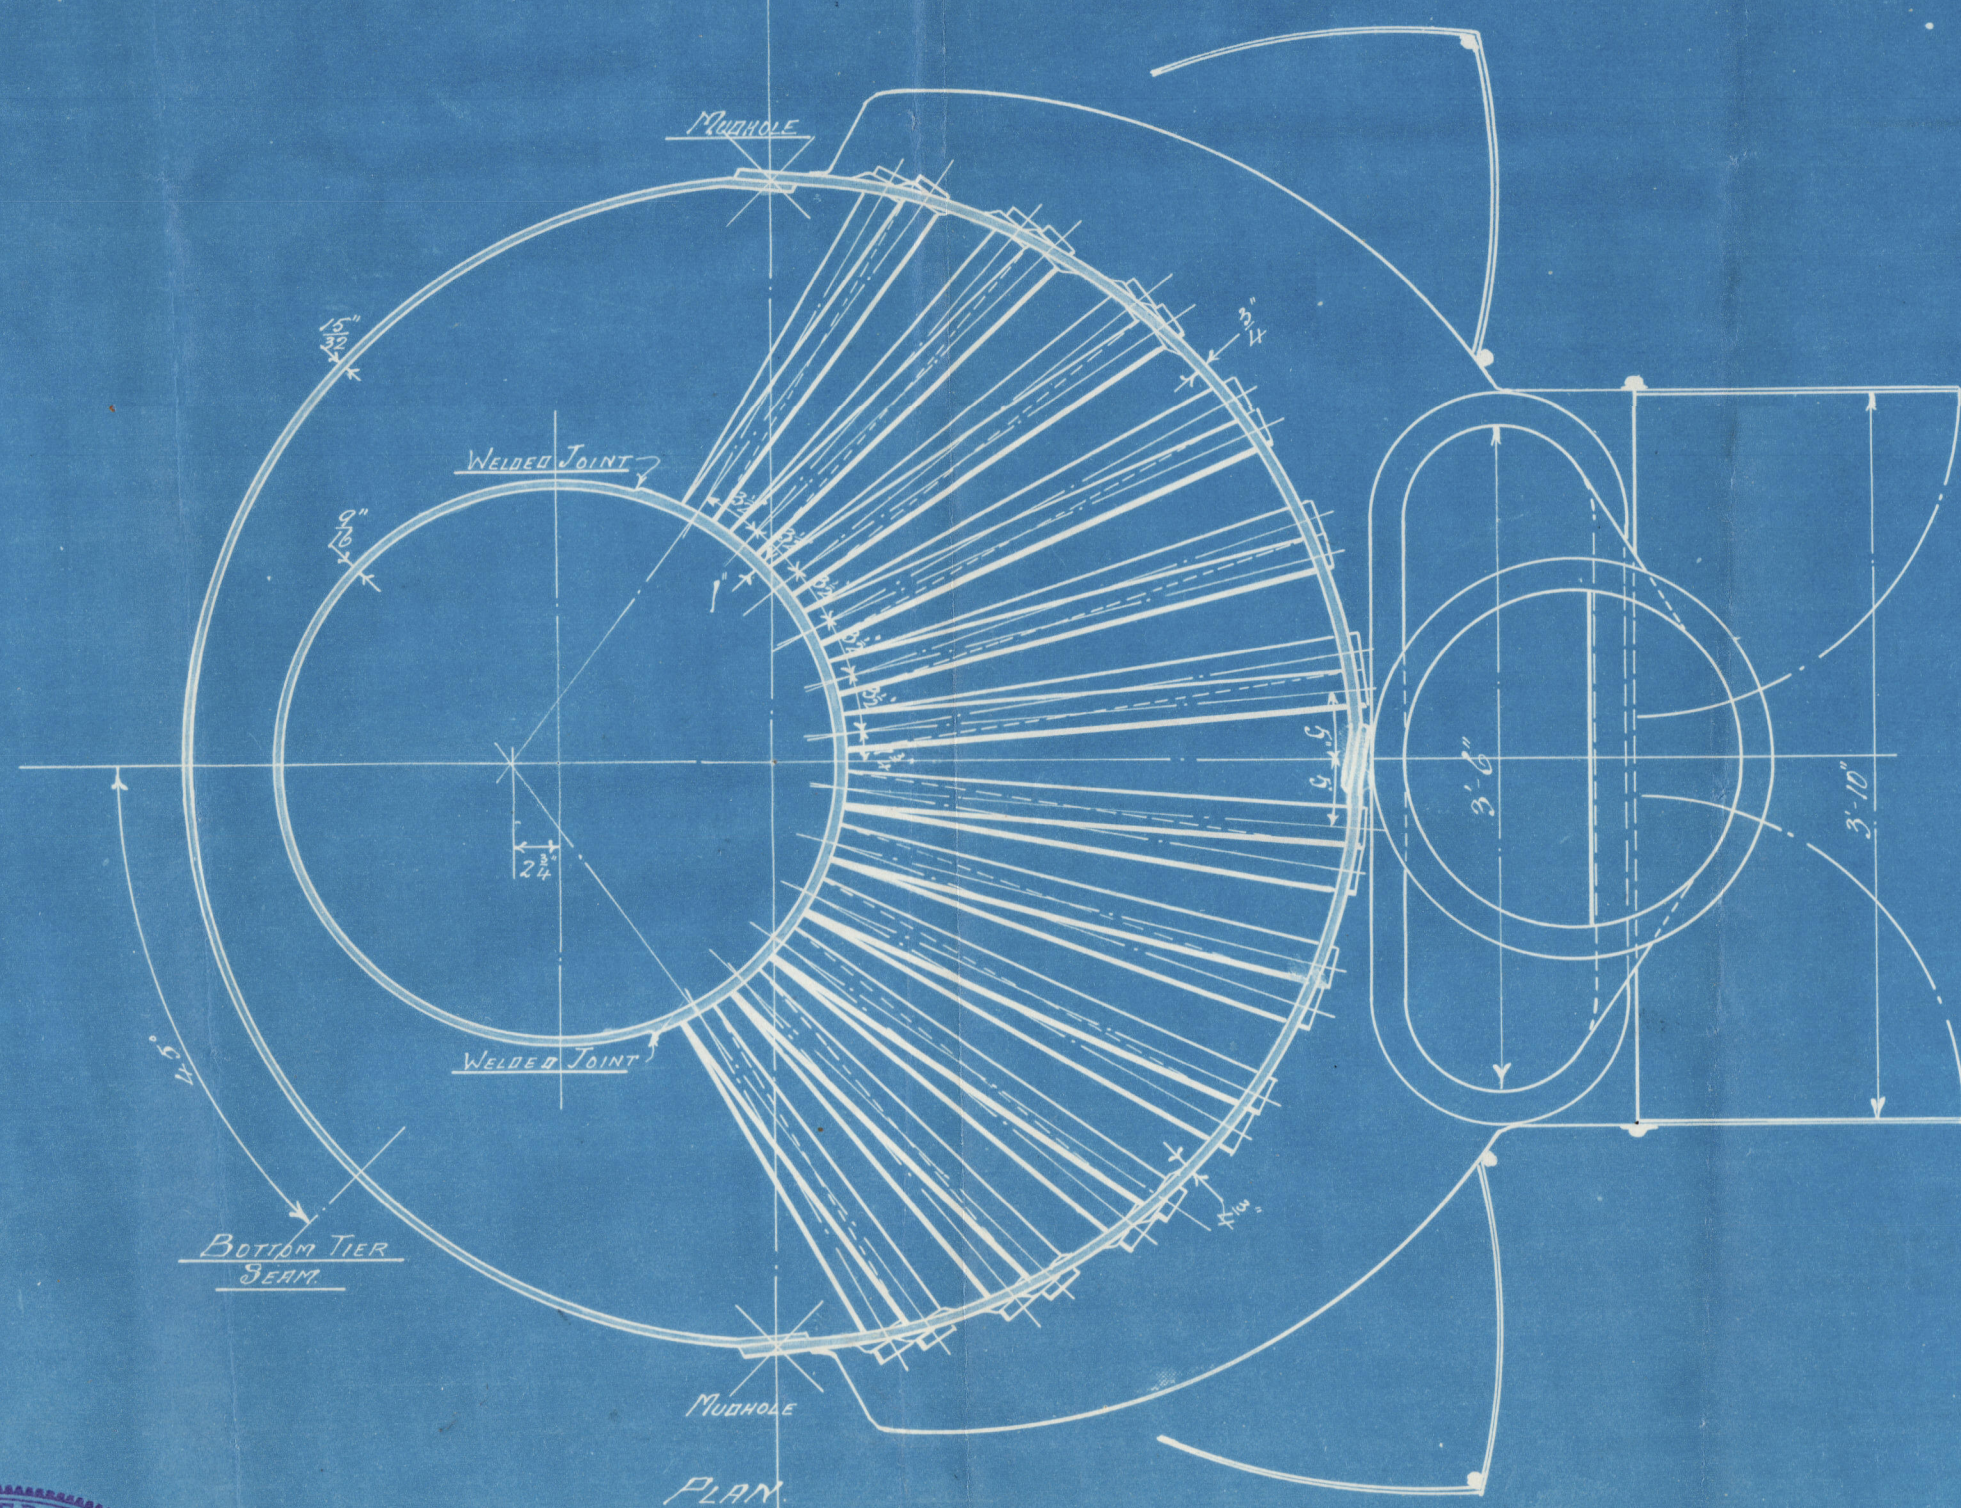

PLAN

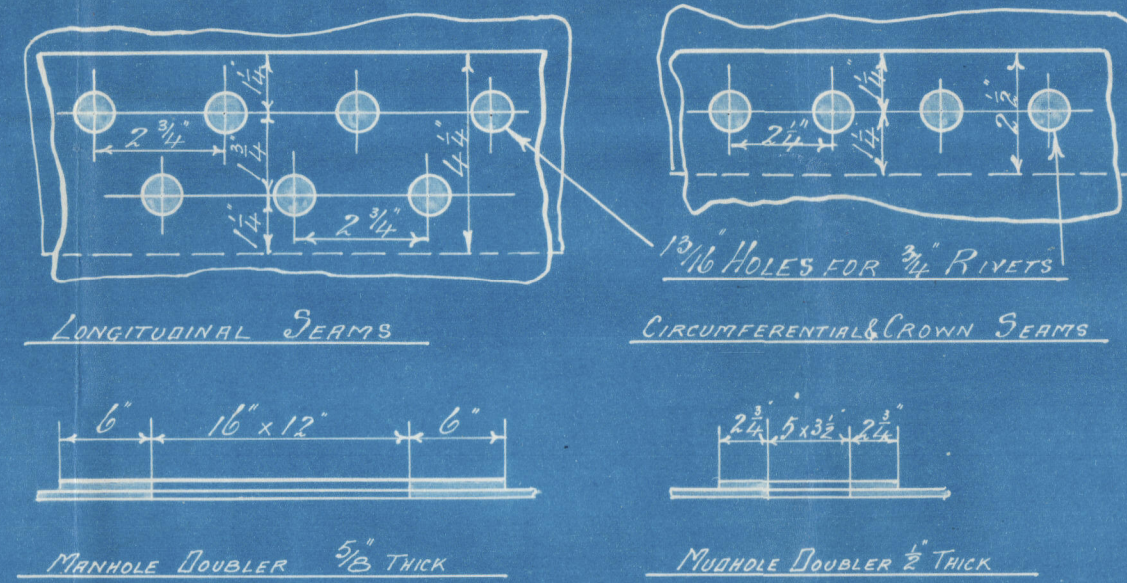


WORKING PRESSURE 100* LBS PER SQ. INCH

132 PLAIN TUBES 2 1/2" DIA^R OUTSIDE. .144" THICK. SWELLED 1/16" AT FRONT END.

TENSILE STRENGTH OF SHELL PLATES - 28 TO 32 TONS

TO BRITISH CORPORATION SURVEY

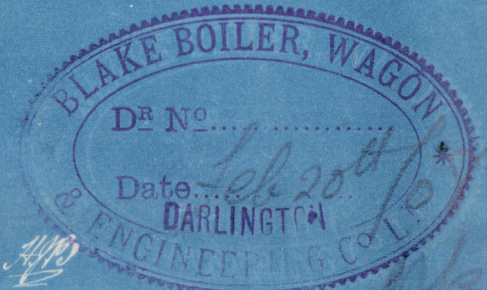

DRAWING N^o 1009 BB

BOILER N° 3089

© 2020
Lloyd's Register
Foundation
w1085-0164

SOLANITE BRAND, REGD.
ALLOTT, JONES & CO., LONDON, MAKERS.


W1085-0164

Patent Blake Boiler
No 3089
for
Sunderland 248
S.S. Odland

BALLYHOLME BAY

W1085-0164

RETAIN

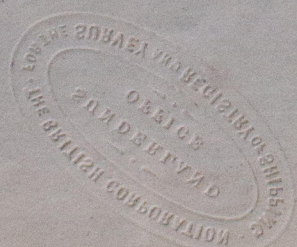

© 2020

Lloyd's Register
Foundation