
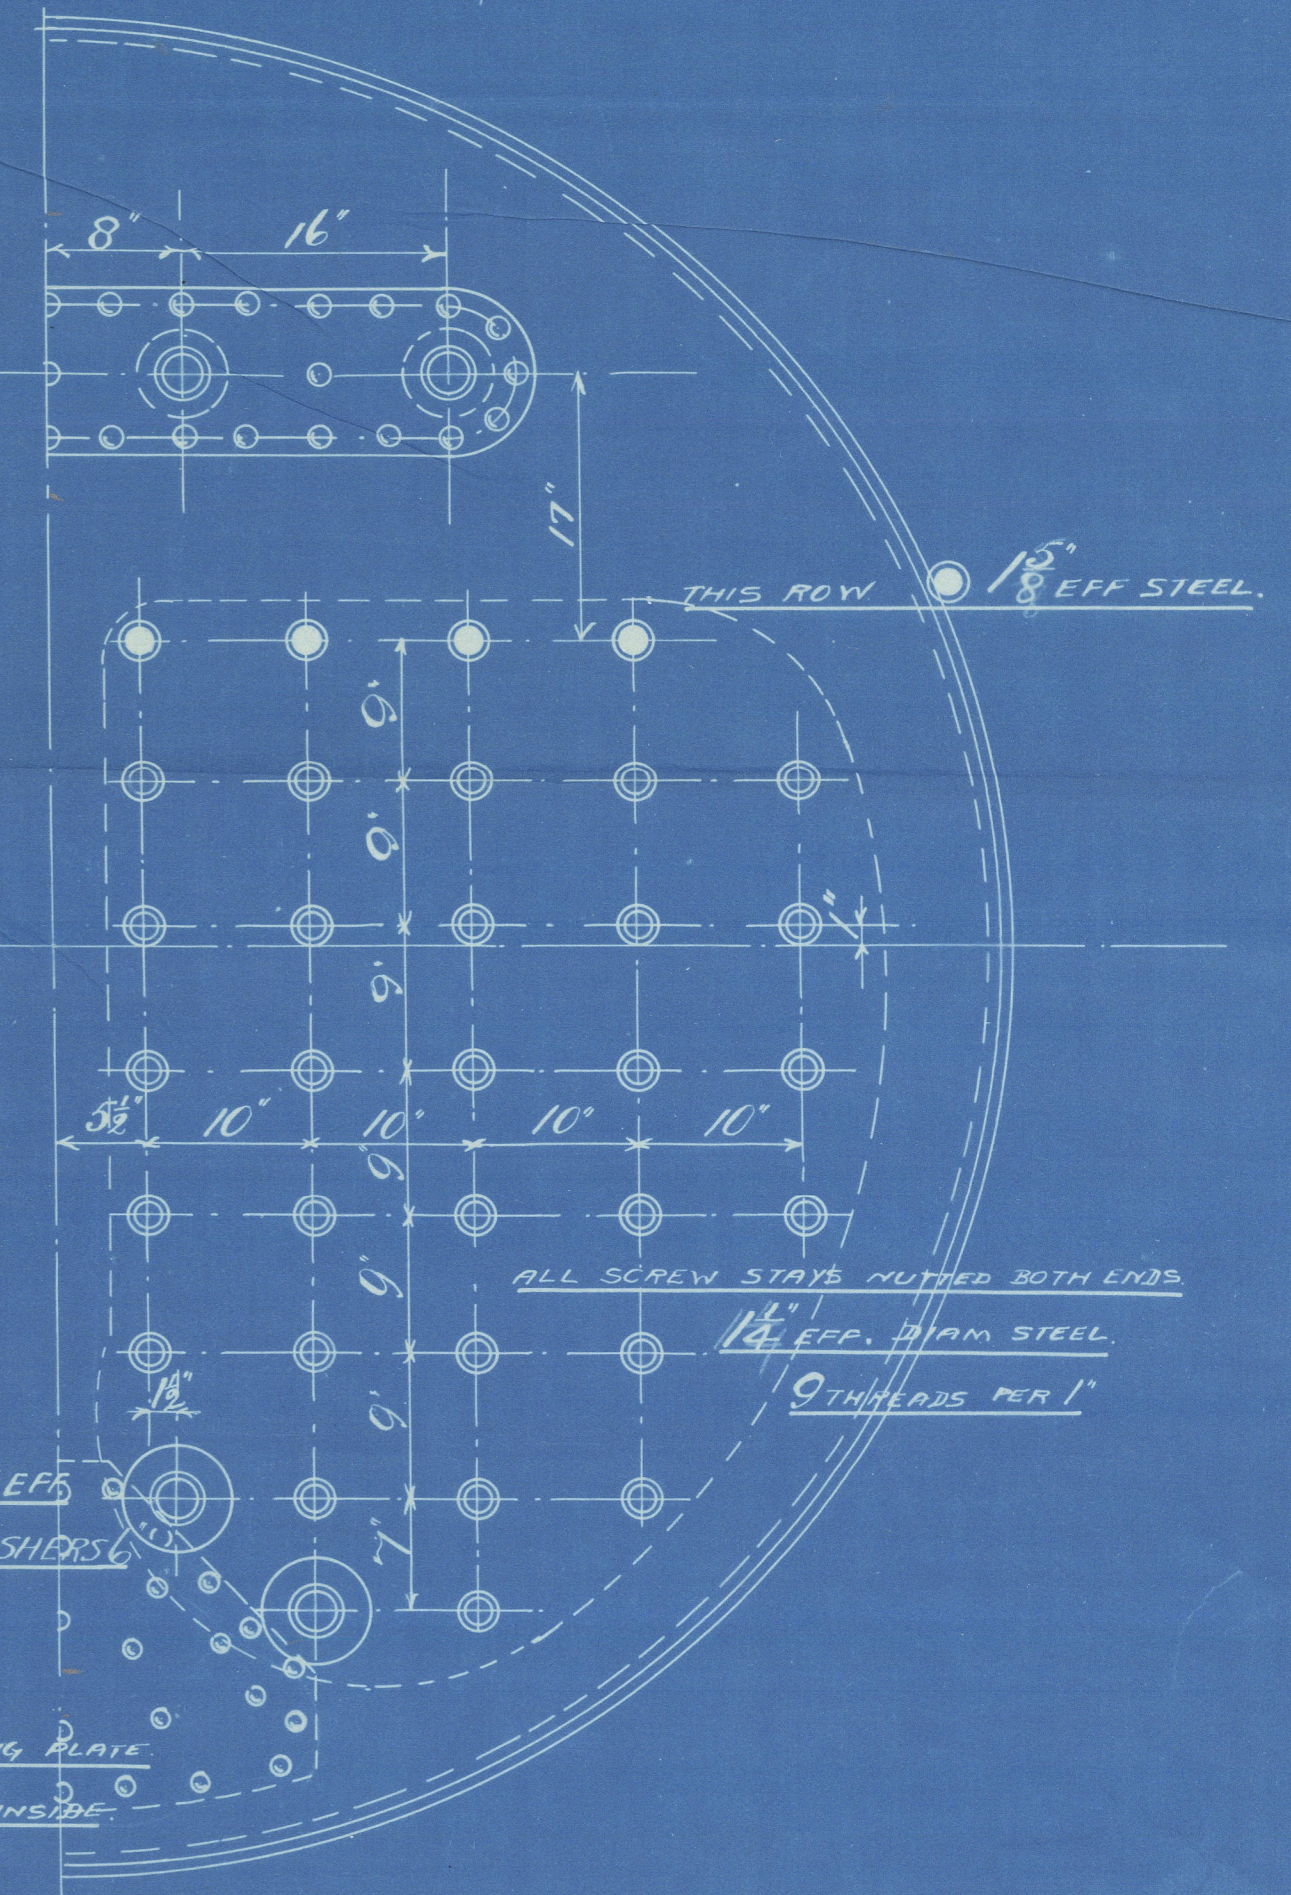
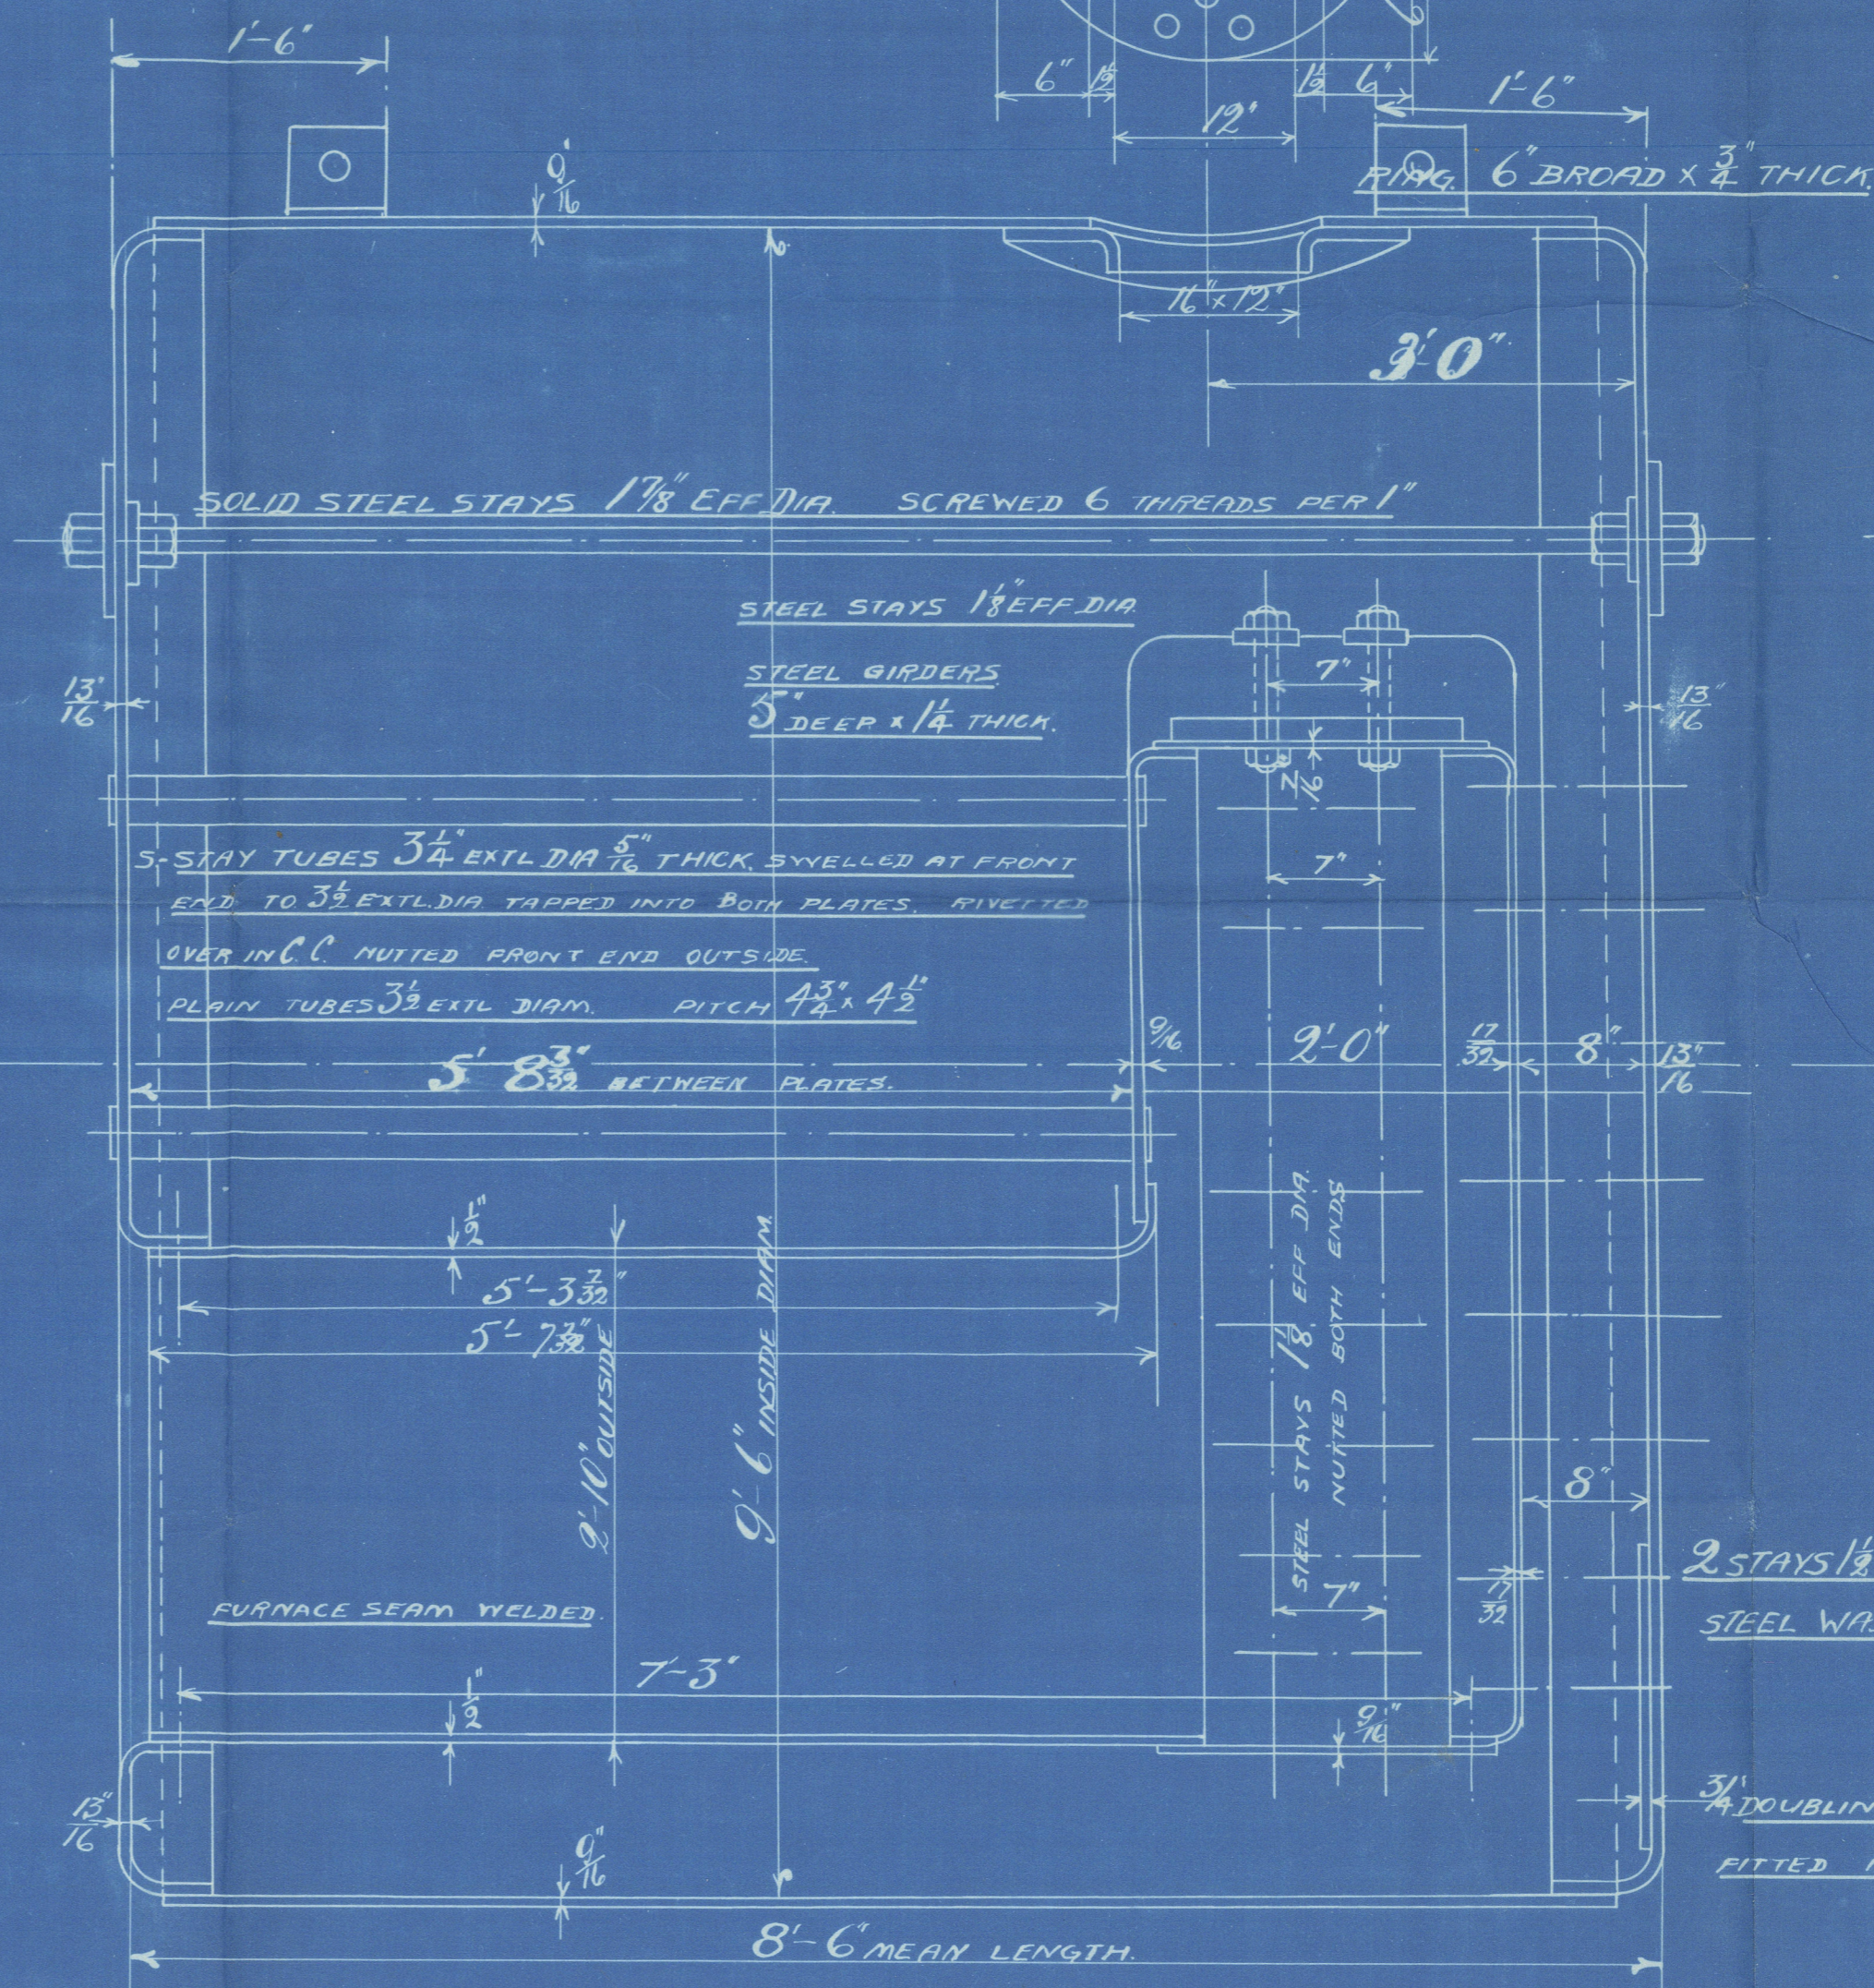
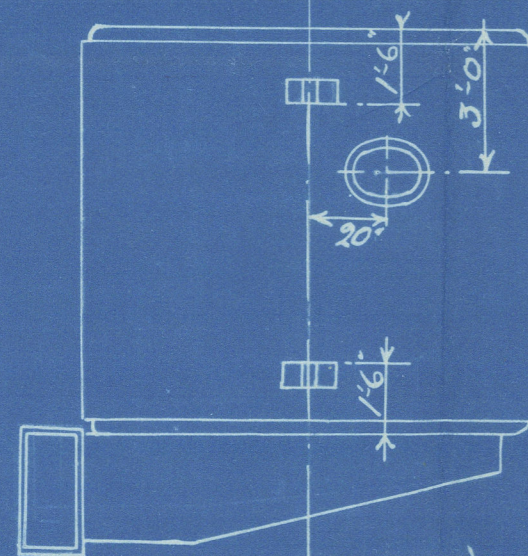


HORIZONTAL MULTITUBULAR STEEL BOILER 9'-6" DIAM BY 8'-6" LONG LLOYDS SURVEY 90 LBS W.P



MESSRS SWAN, HUNTER & WIGHAM - RICHARDSON LTD. WALKER YARD. 742 SHIP.

SCALE 1" = 1' 00".

3581. BOILER.

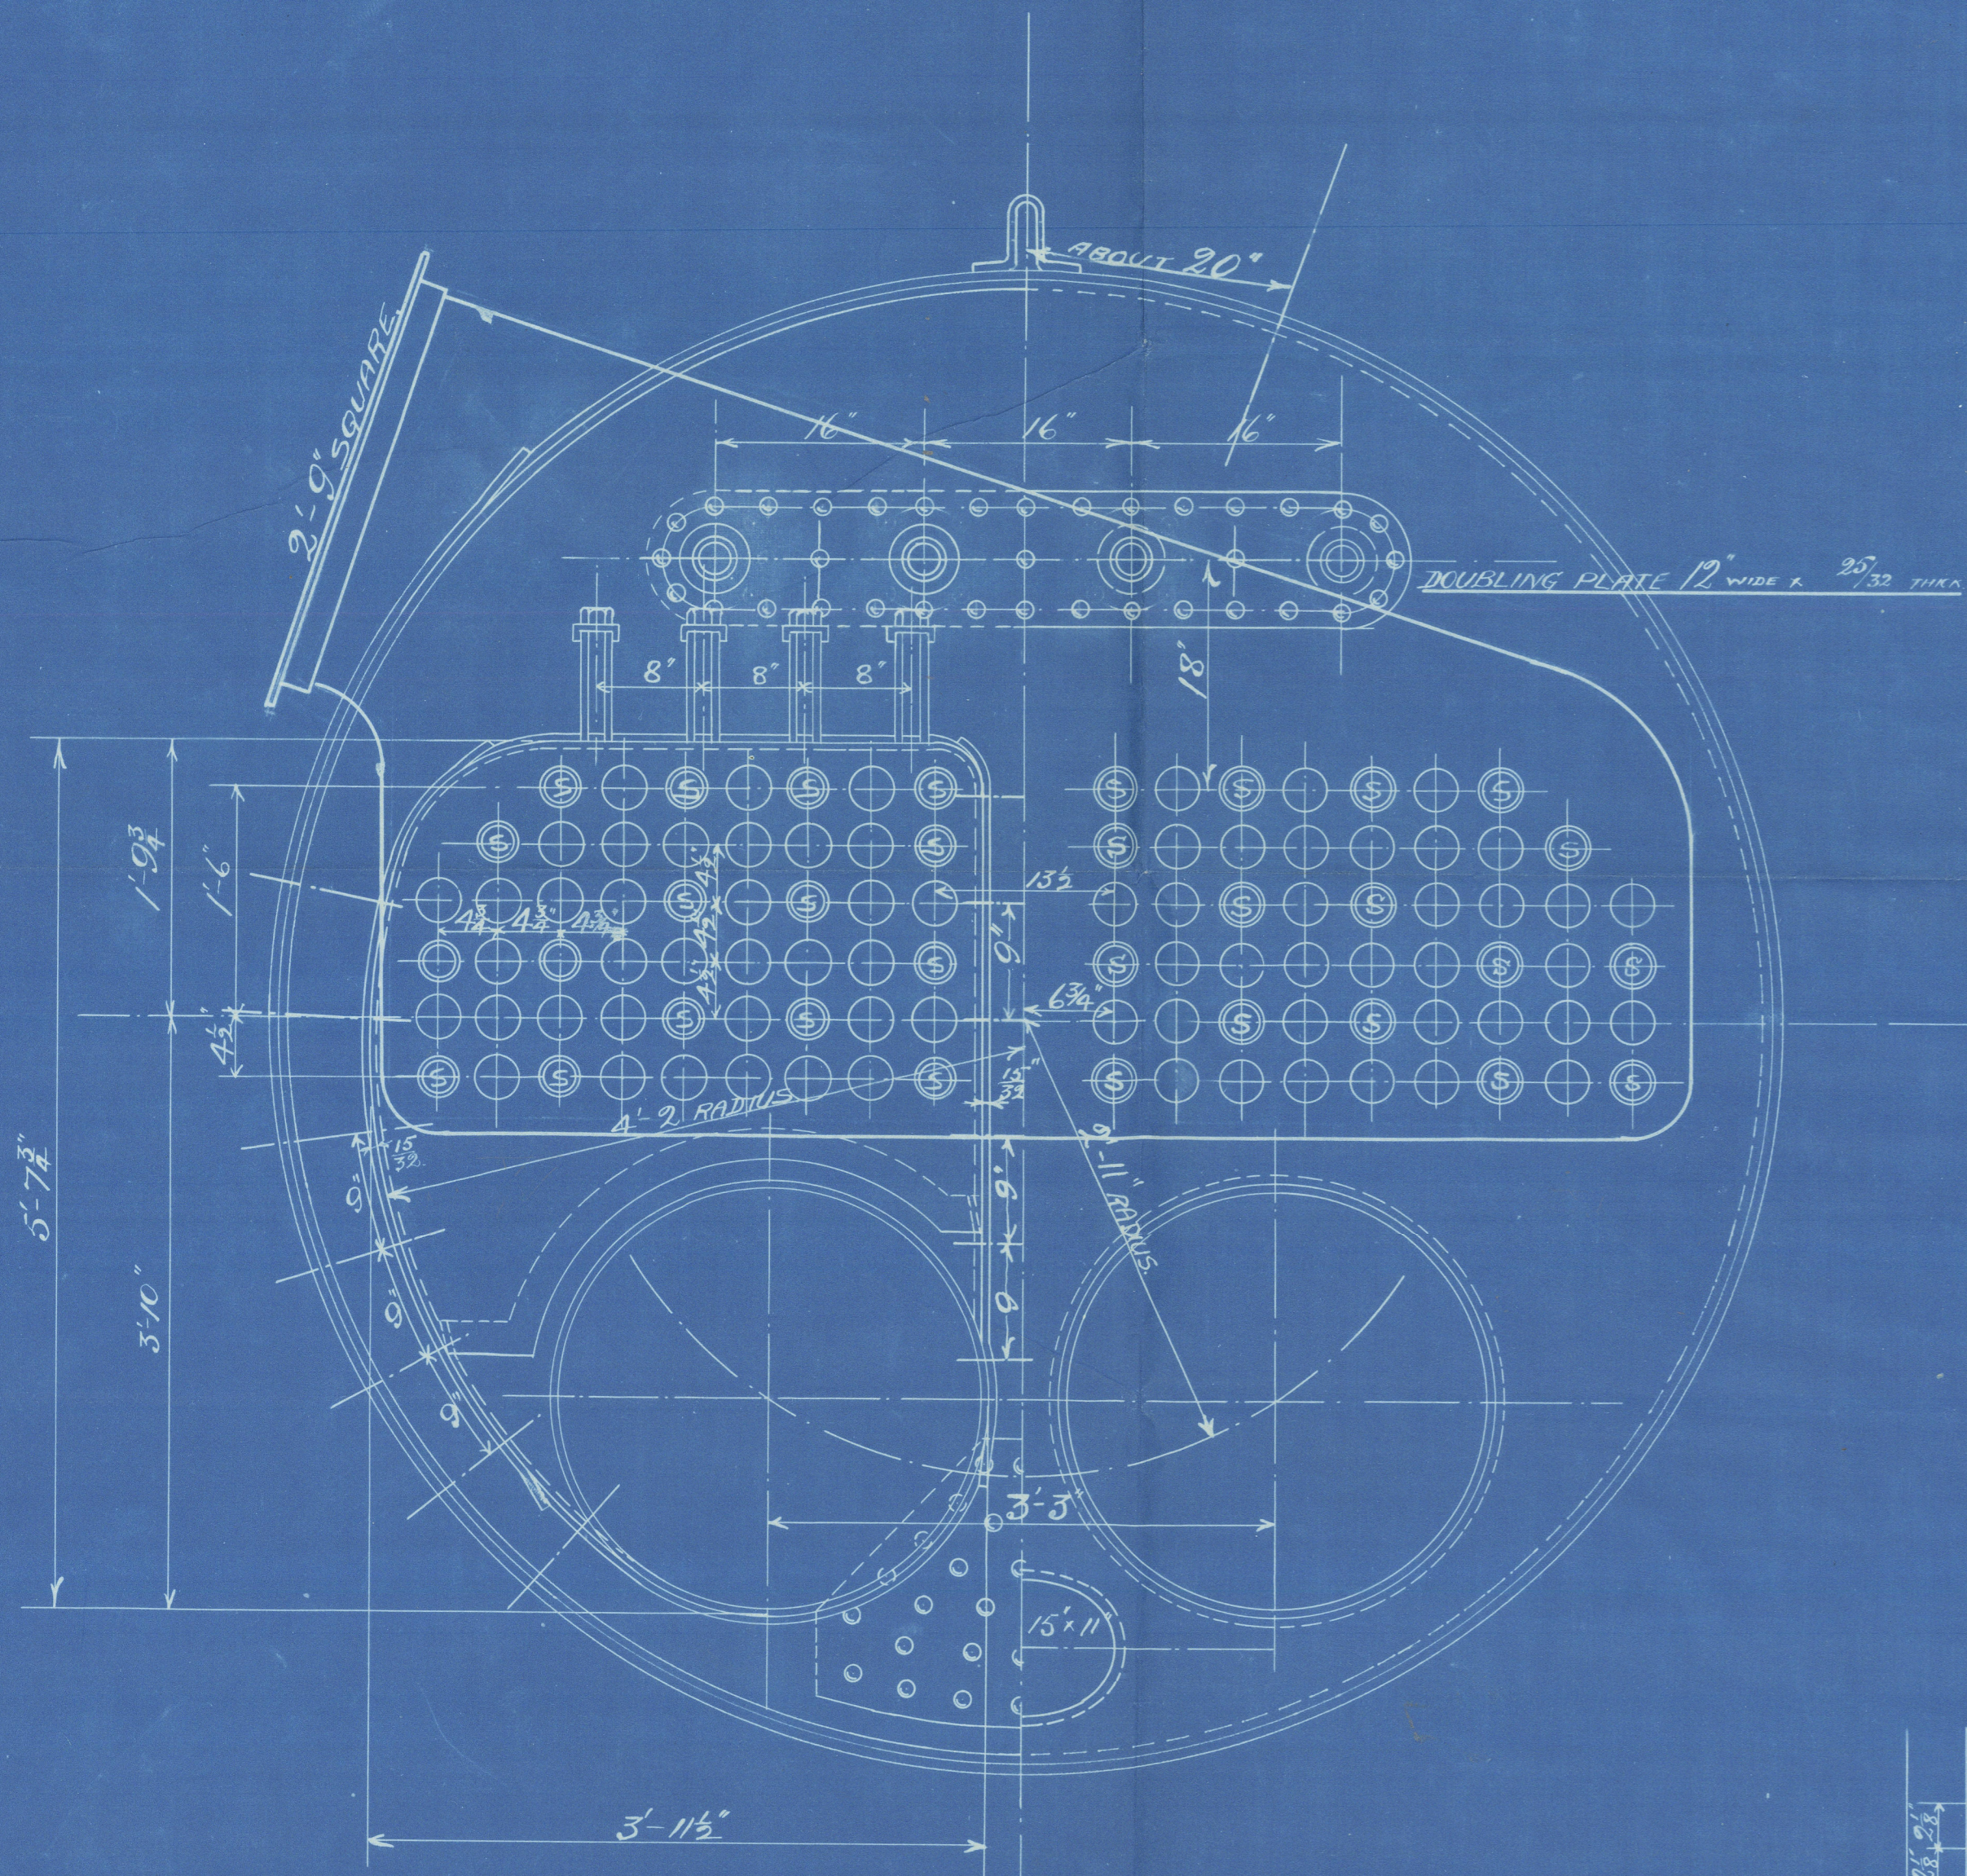

SHELL RIVETTING

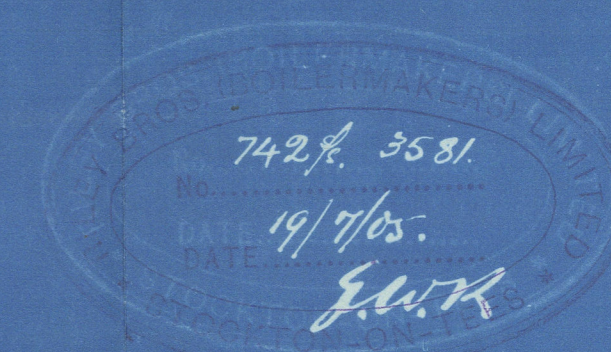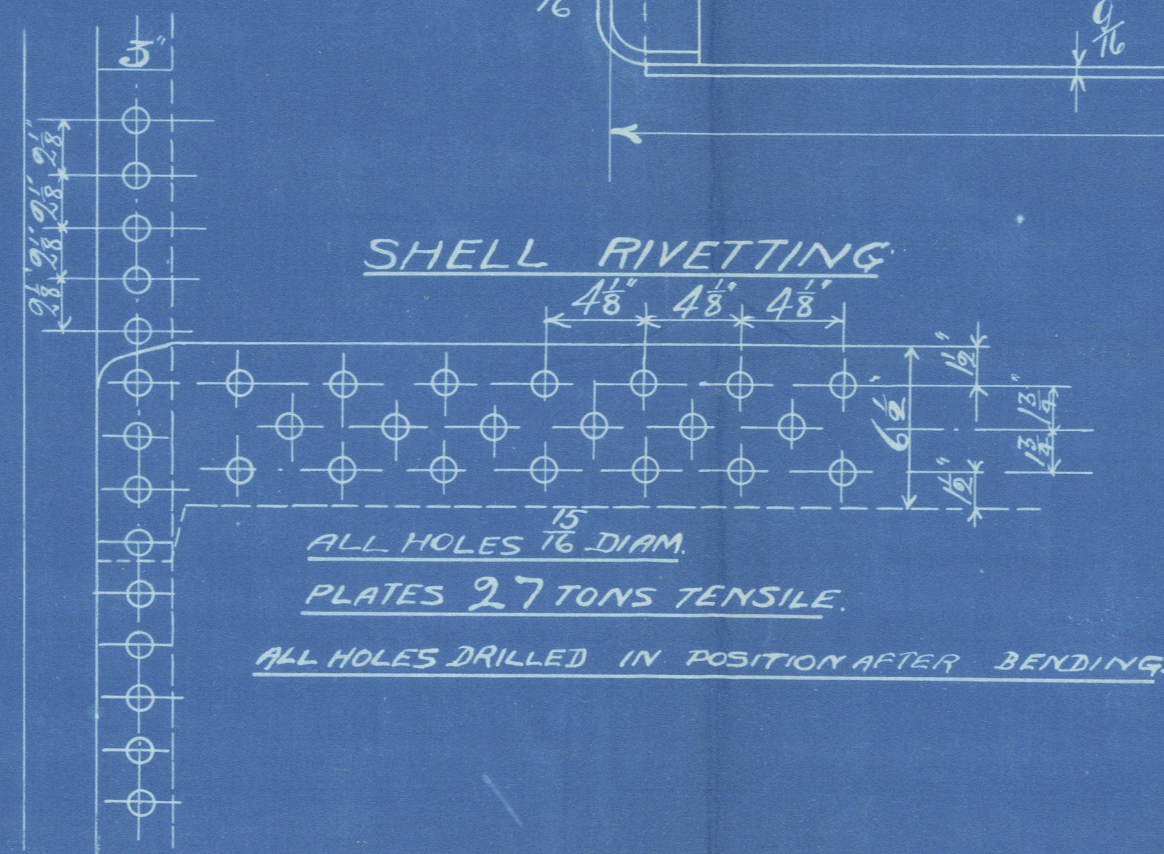

Lloyd's Register
Foundation
11036-0235

Riley Bros 3581
for

Messrs Swan Hunter & Co
& Wigham Richardson Ltd
S/S 742


90 lbs W.P.

S.S. 'Alga'

Newcastle Report

No. 10808

No. 3535
LLOYD'S TEST.
180 lbs.
14.10.05
T.P.D.S.

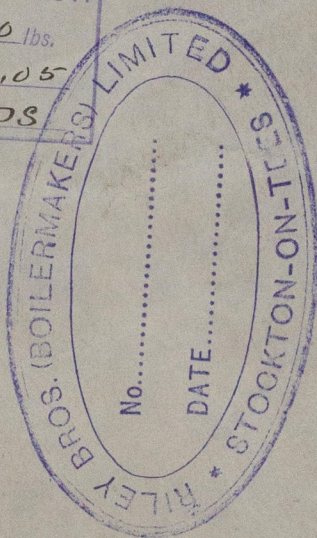

© 2020

Lloyd's Register
Foundation

W1086-0235