
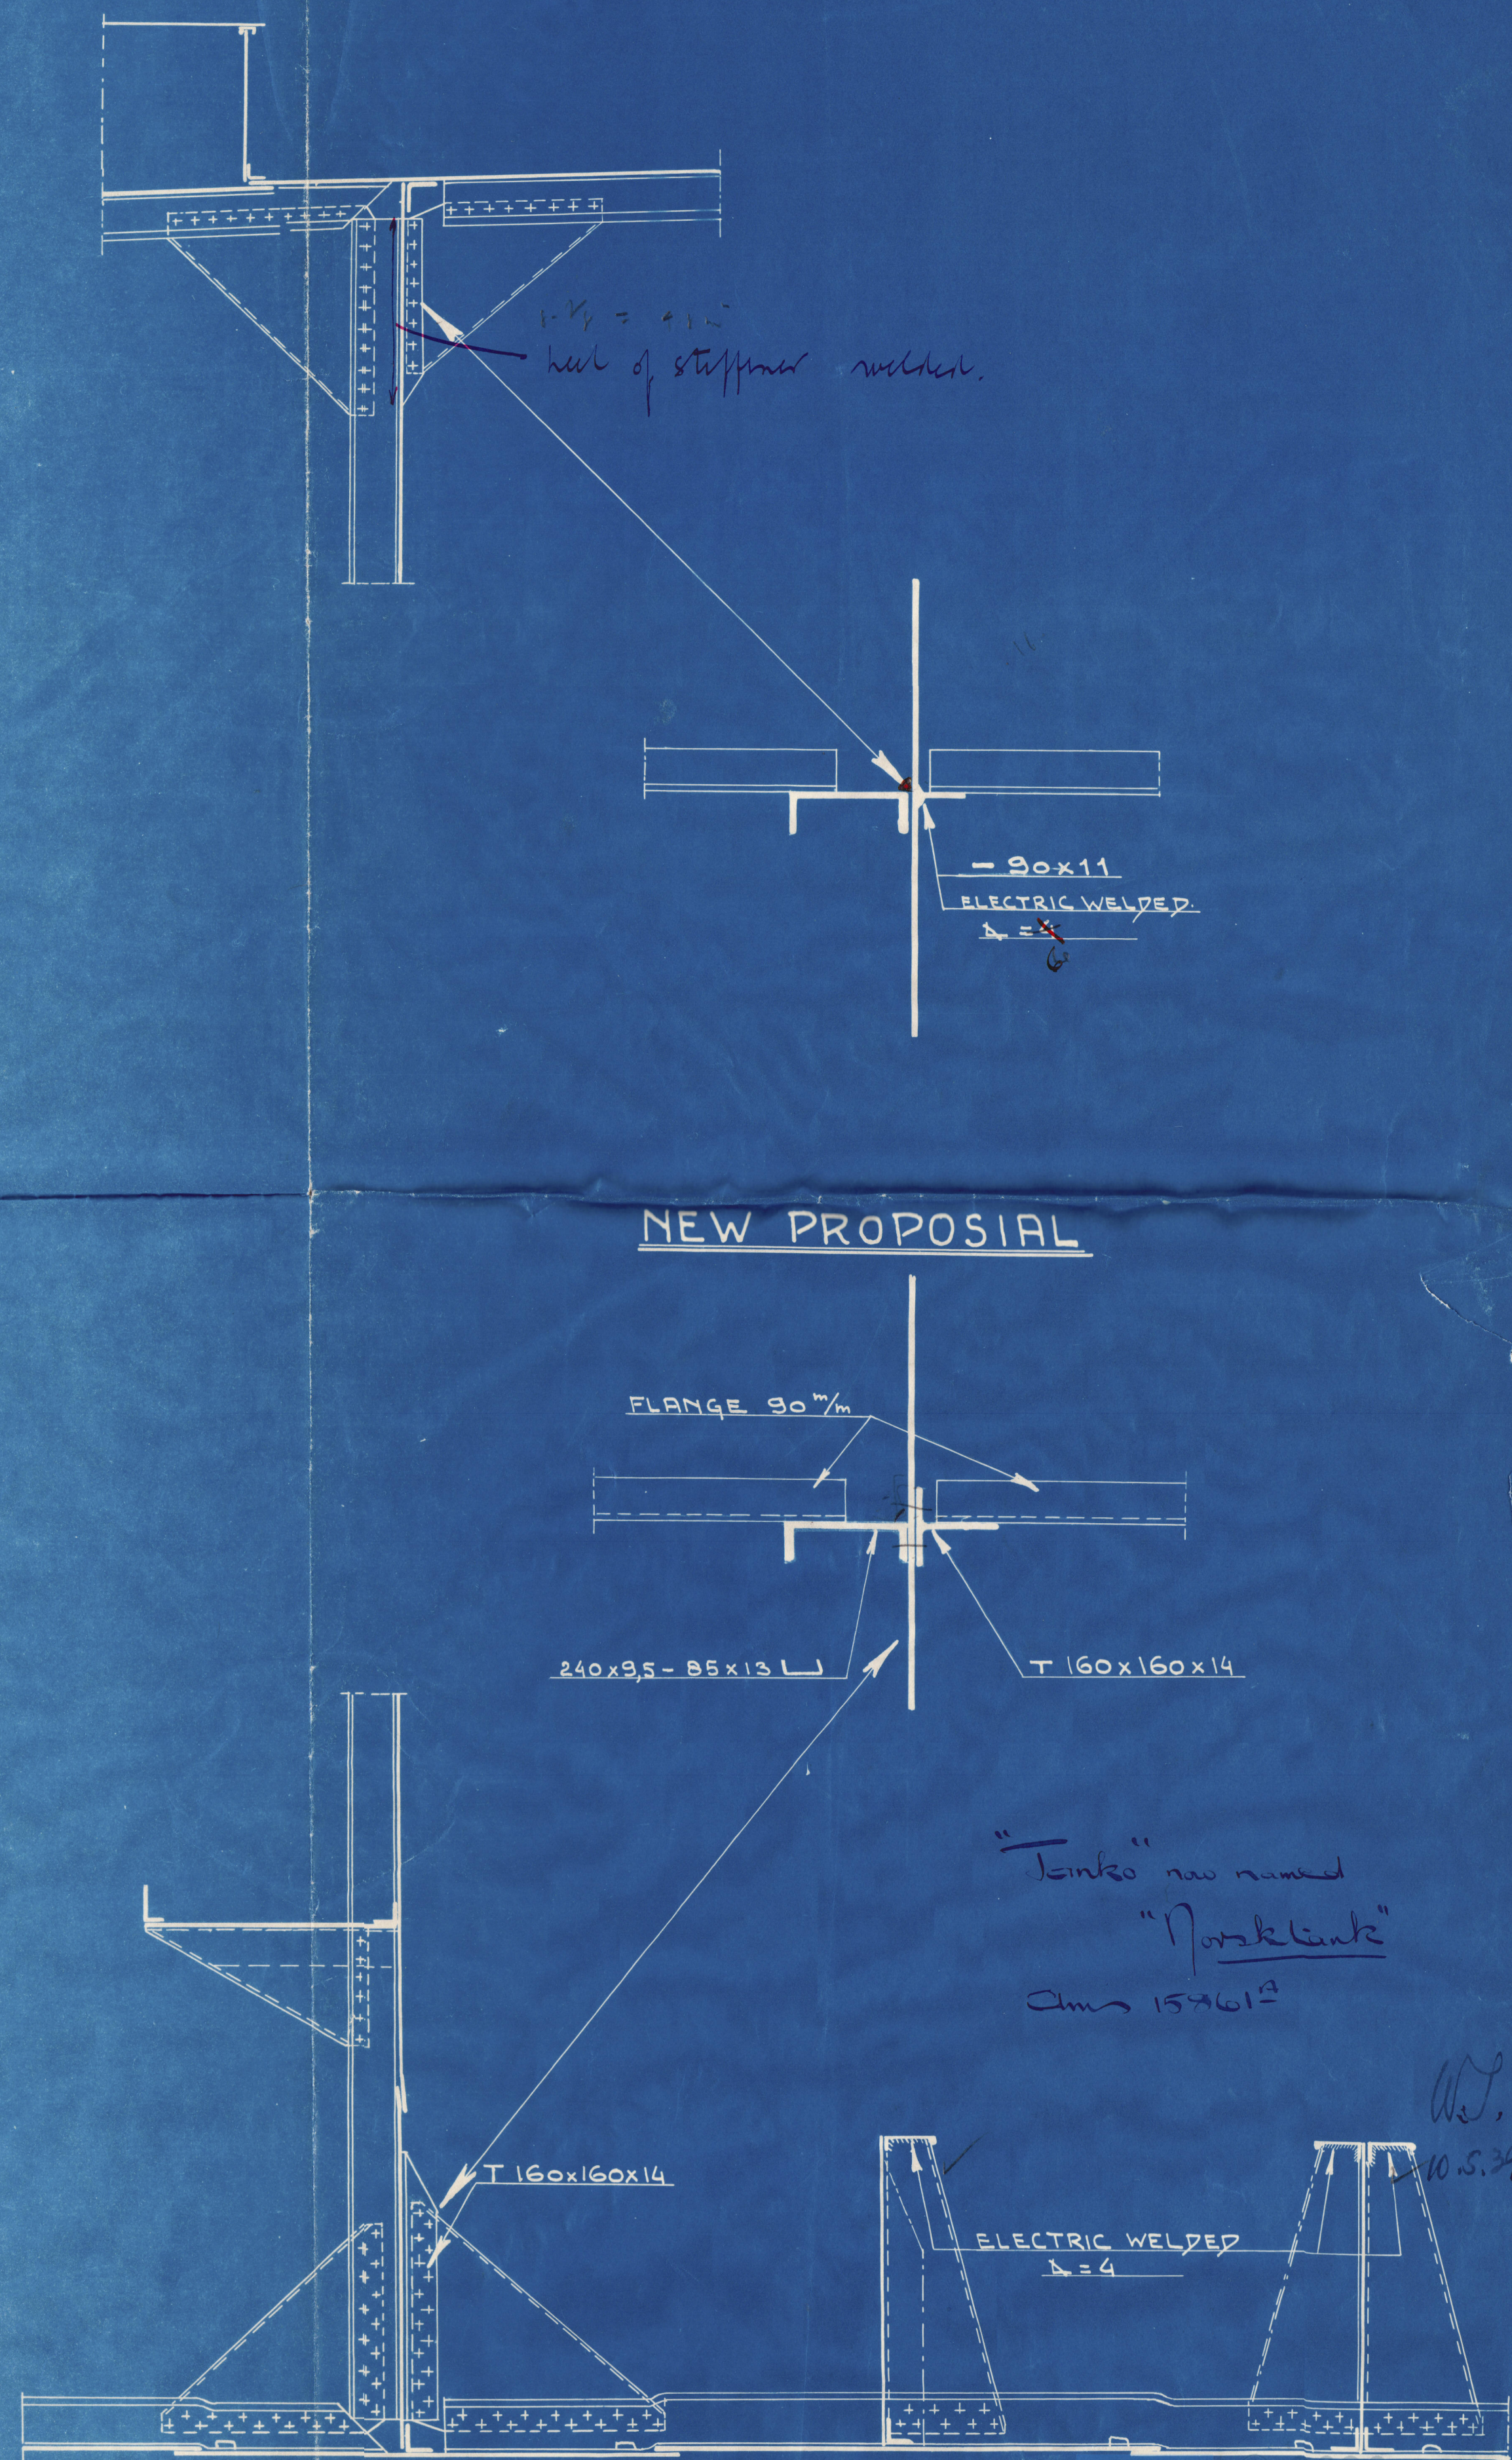



IN MAINTANK.

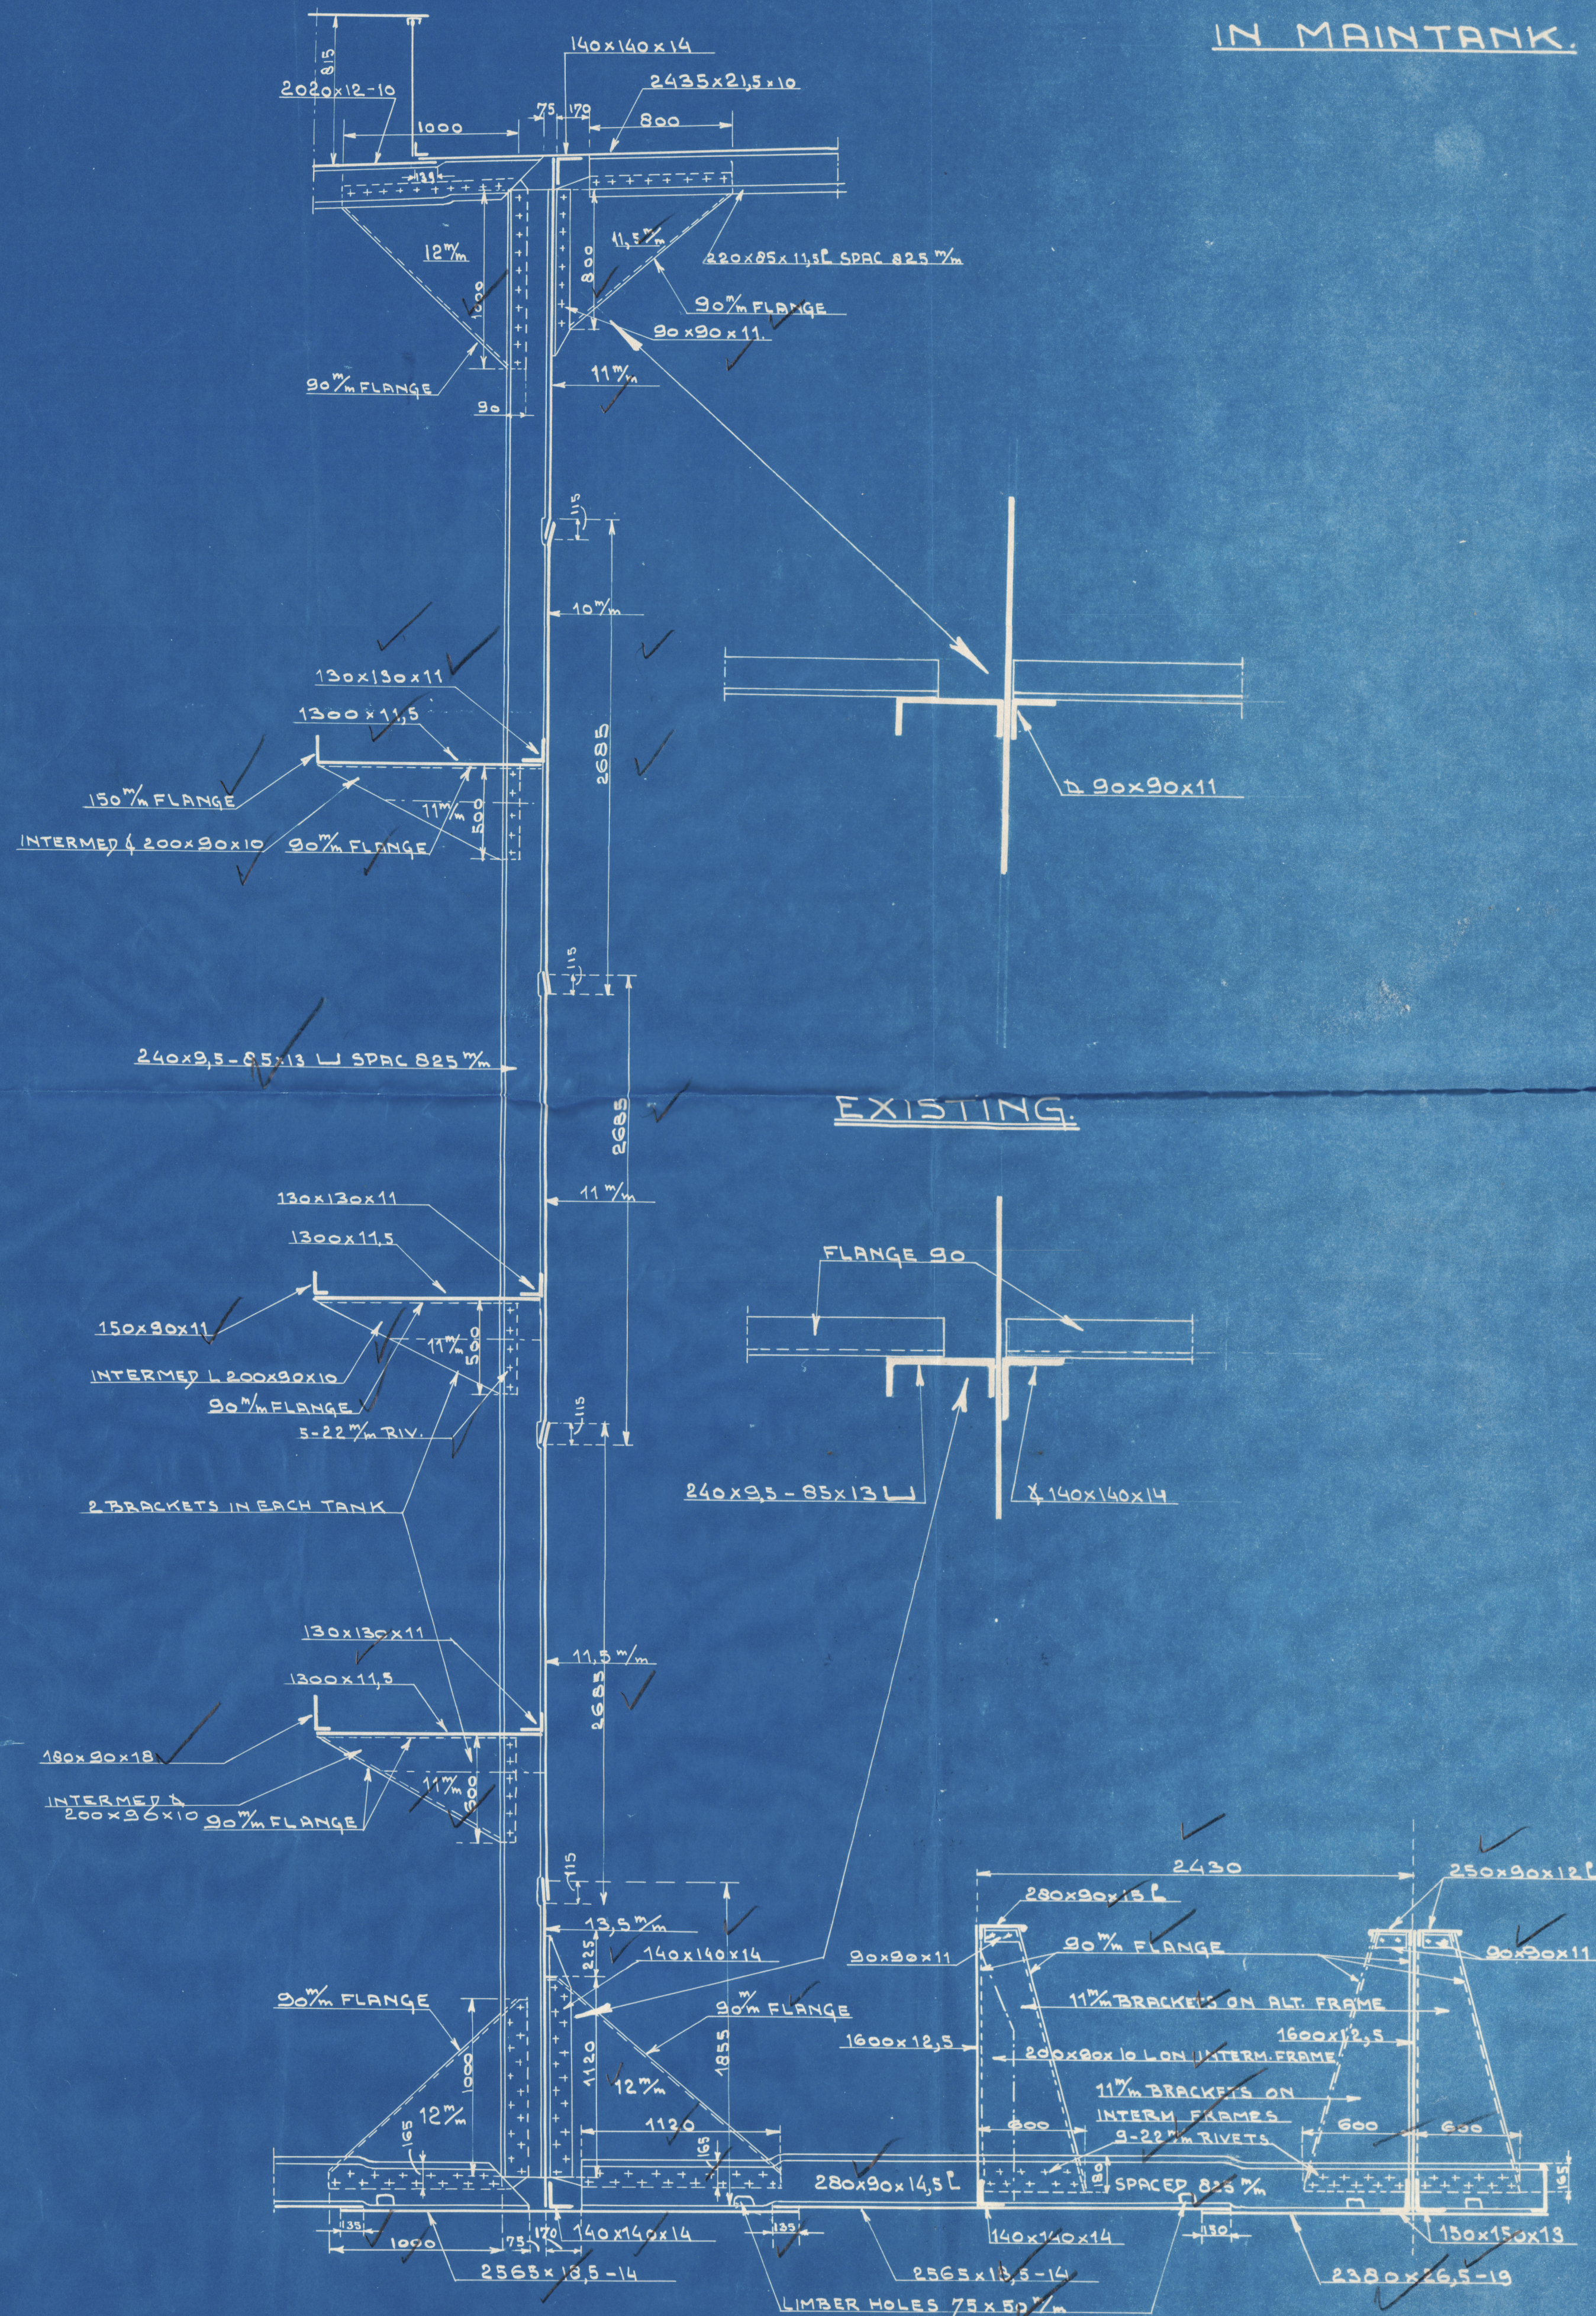


"Tenke" now named
"Norsk Tenke"
Chms 15461^A

O.Nº 83002

NEW PROPOSIAL

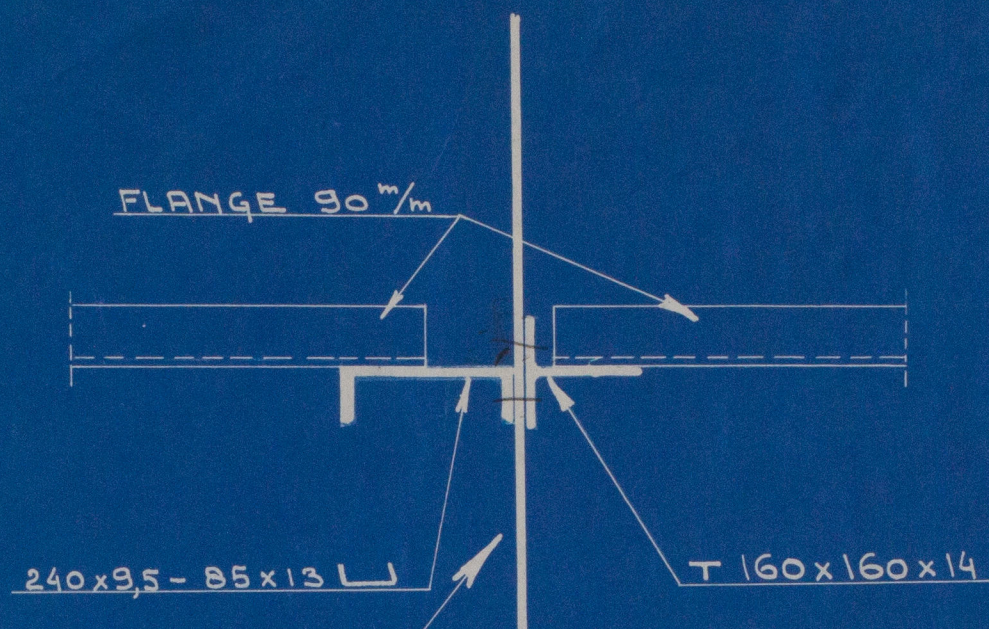

"Linko" now named
"Norsk Linko"
Chms 158612

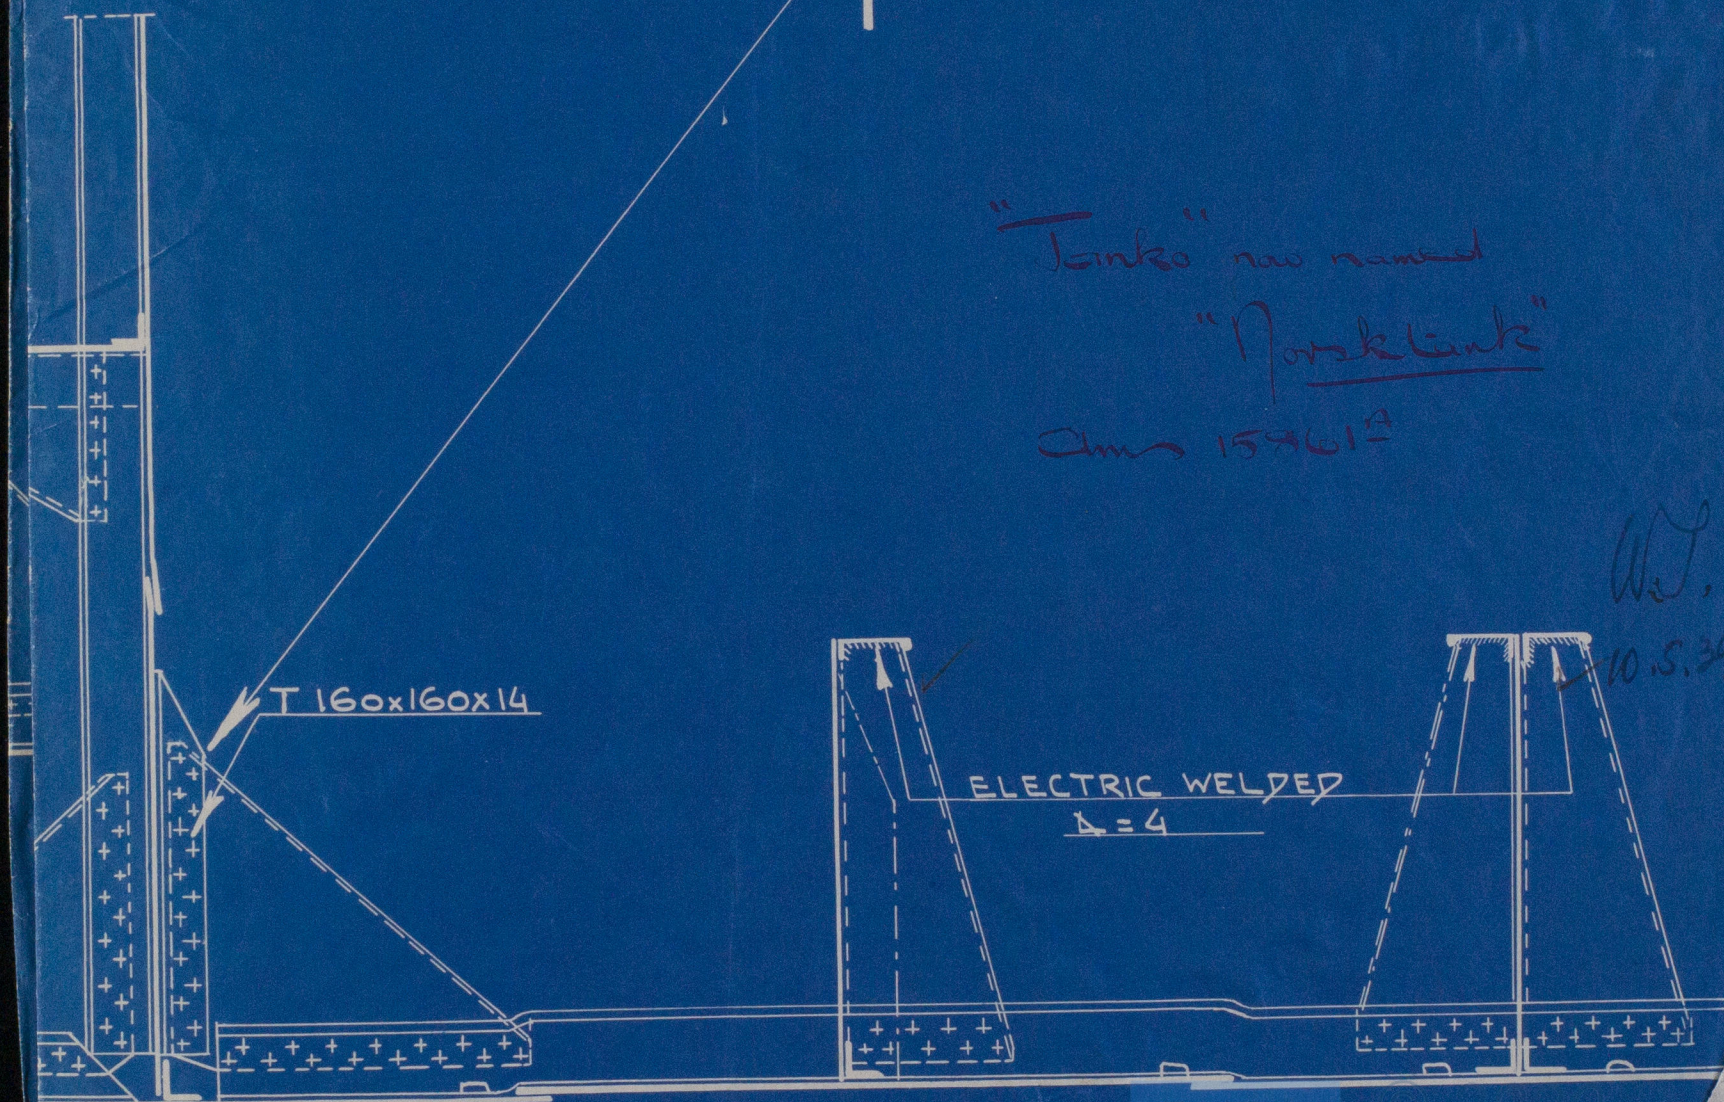

O.N° 83002.

W1288

0166