


SECTION AT STIFFENERS. CENTRE WASH PLATE WEBS. (FORE END)

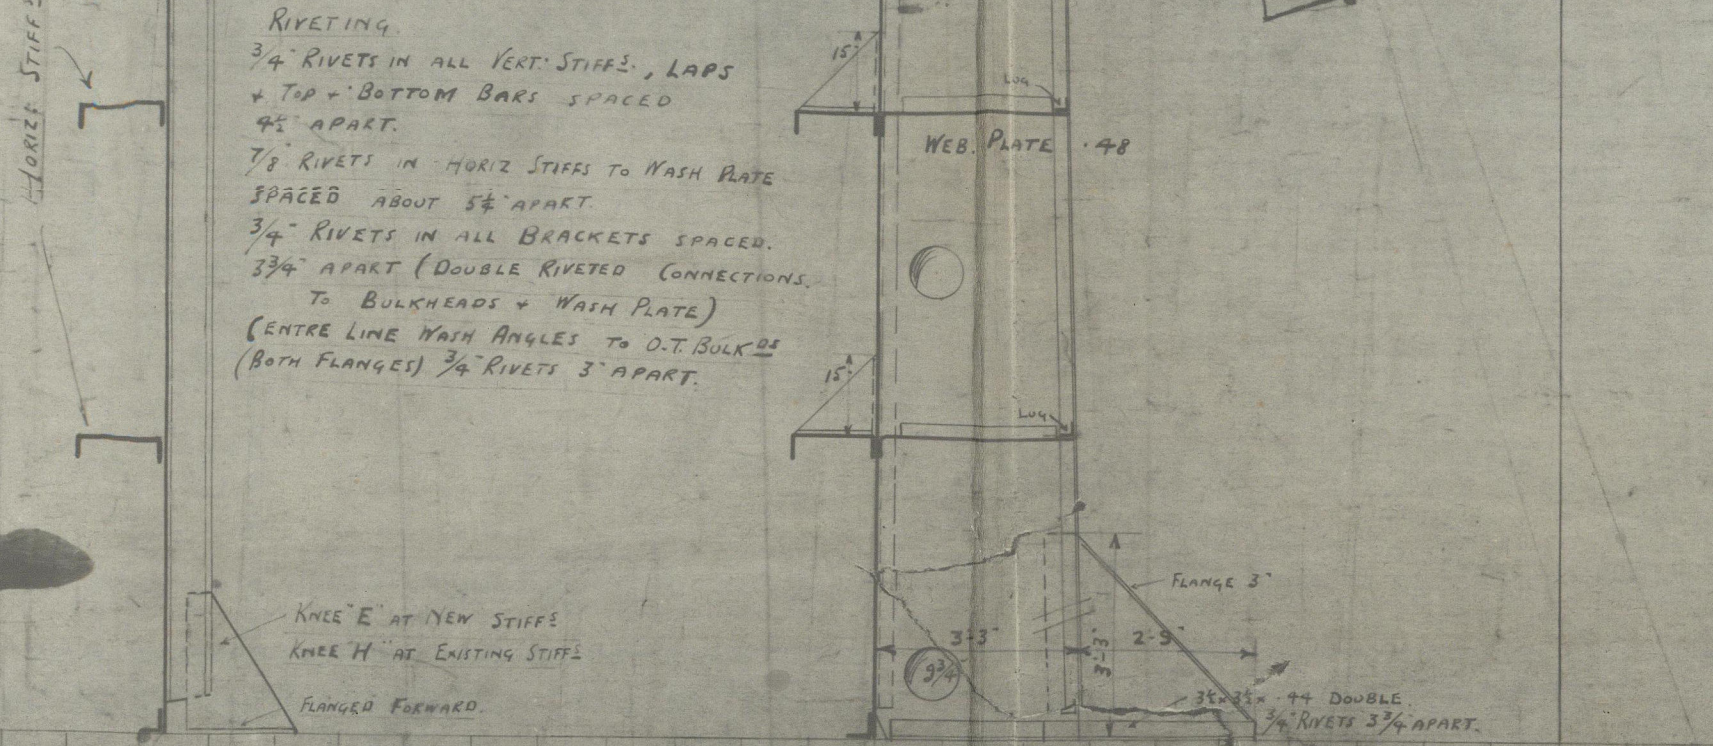

S/S "Olympic"

Middle Line
Bulkhead.

Gal. 4137.

X/109-0046



© 2020

Lloyd's Register
Foundation