


6 IRON CROWN STAYS 2" DIA BOTTOM OF THREAD
SCREENED INTO TURNACE CROWN & NUTTED.

S/S Dublin

HANDHOLES & MUDHOLES 3 1/2" x 5"

STIFFNESS $2\frac{1}{4} \times \frac{13}{32}$ "

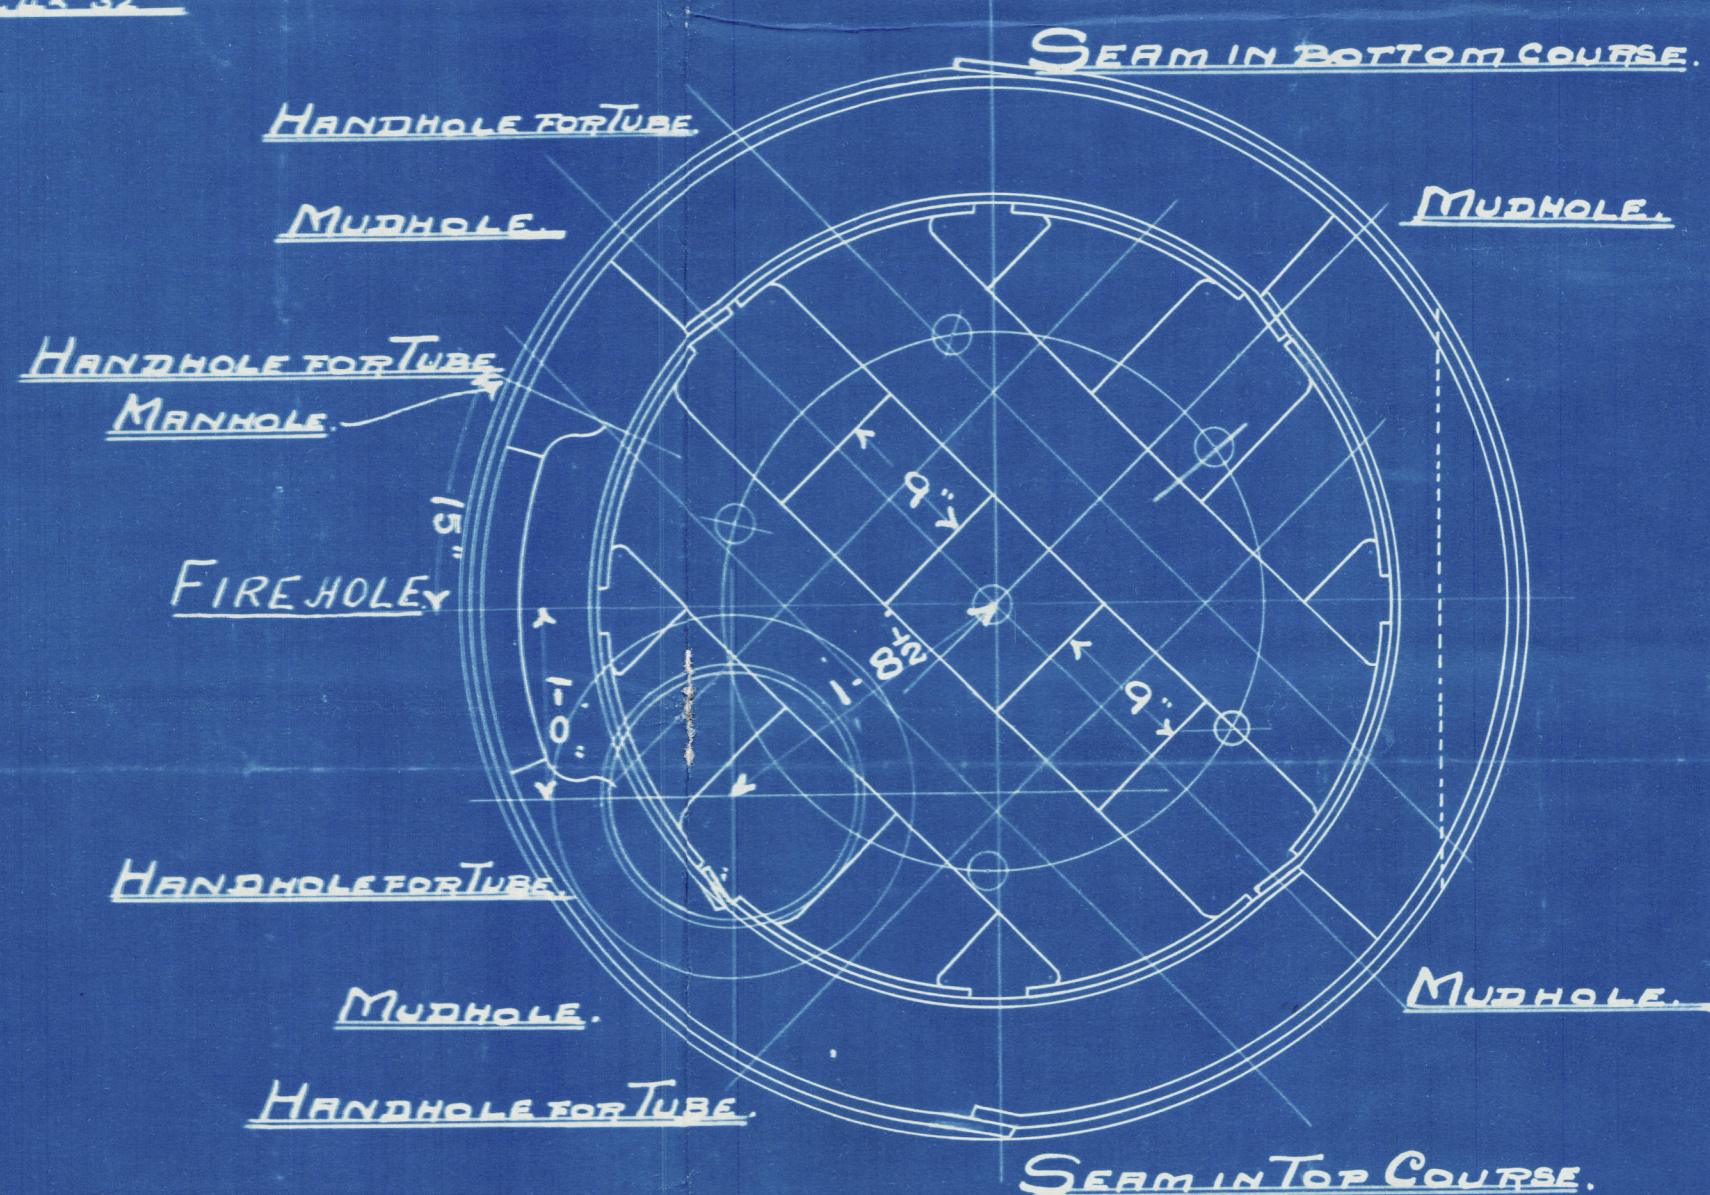

MANHOLES & MUDHOLE DOORS TO BE OF M^CNEILS MAKE.

BOILER N° 22882.

VERTICAL BOILER 12'-0" x 5'-6" DIA.

FOR MESSRS ROSS & DUNCAN S/S 961.

WORKING PRESSURE 90 LBS PER SQ. INCH.

TESTING " 180 " " " "

SCALE 1" = 1 FOOT

LLOYDS SURVEY.

LONG SEAMS OF SHELL DOUBLE RIVETED $\frac{13}{16}$ " HOLES 3" PITCH 4 $\frac{1}{8}$ " LAP 2 $\frac{1}{2}$ " DISC.

Circum⁴ " " " SINGLE " $\frac{13}{16}$ " $\frac{5}{16}$ " $\frac{7}{16}$ "

FIREBOX SEAMS SINGLE RIVETED 1" " 2 $\frac{3}{16}$ " " 3" "

TUBES & UPTAKE OF IRON

TO Lloyds Engineer Surveyor.

RE 12-0x5-6 x 1/2 in Boiler

FROM CLARKE, CHAPMAN & CO. L.

DATE 17-12-03

TRADE NO. 3442


D 22 88

$\frac{38}{31}$

90 to

SS. "Dublin"

gls rly no 21414

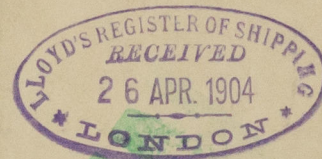

RETAIN



© 2020

Lloyd's Register
Foundation