
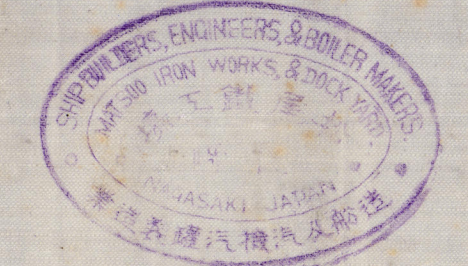


No 57. STRUCTURAL ARRANGEMENT. SCALE 1/8 INCH TO ONE FOOT

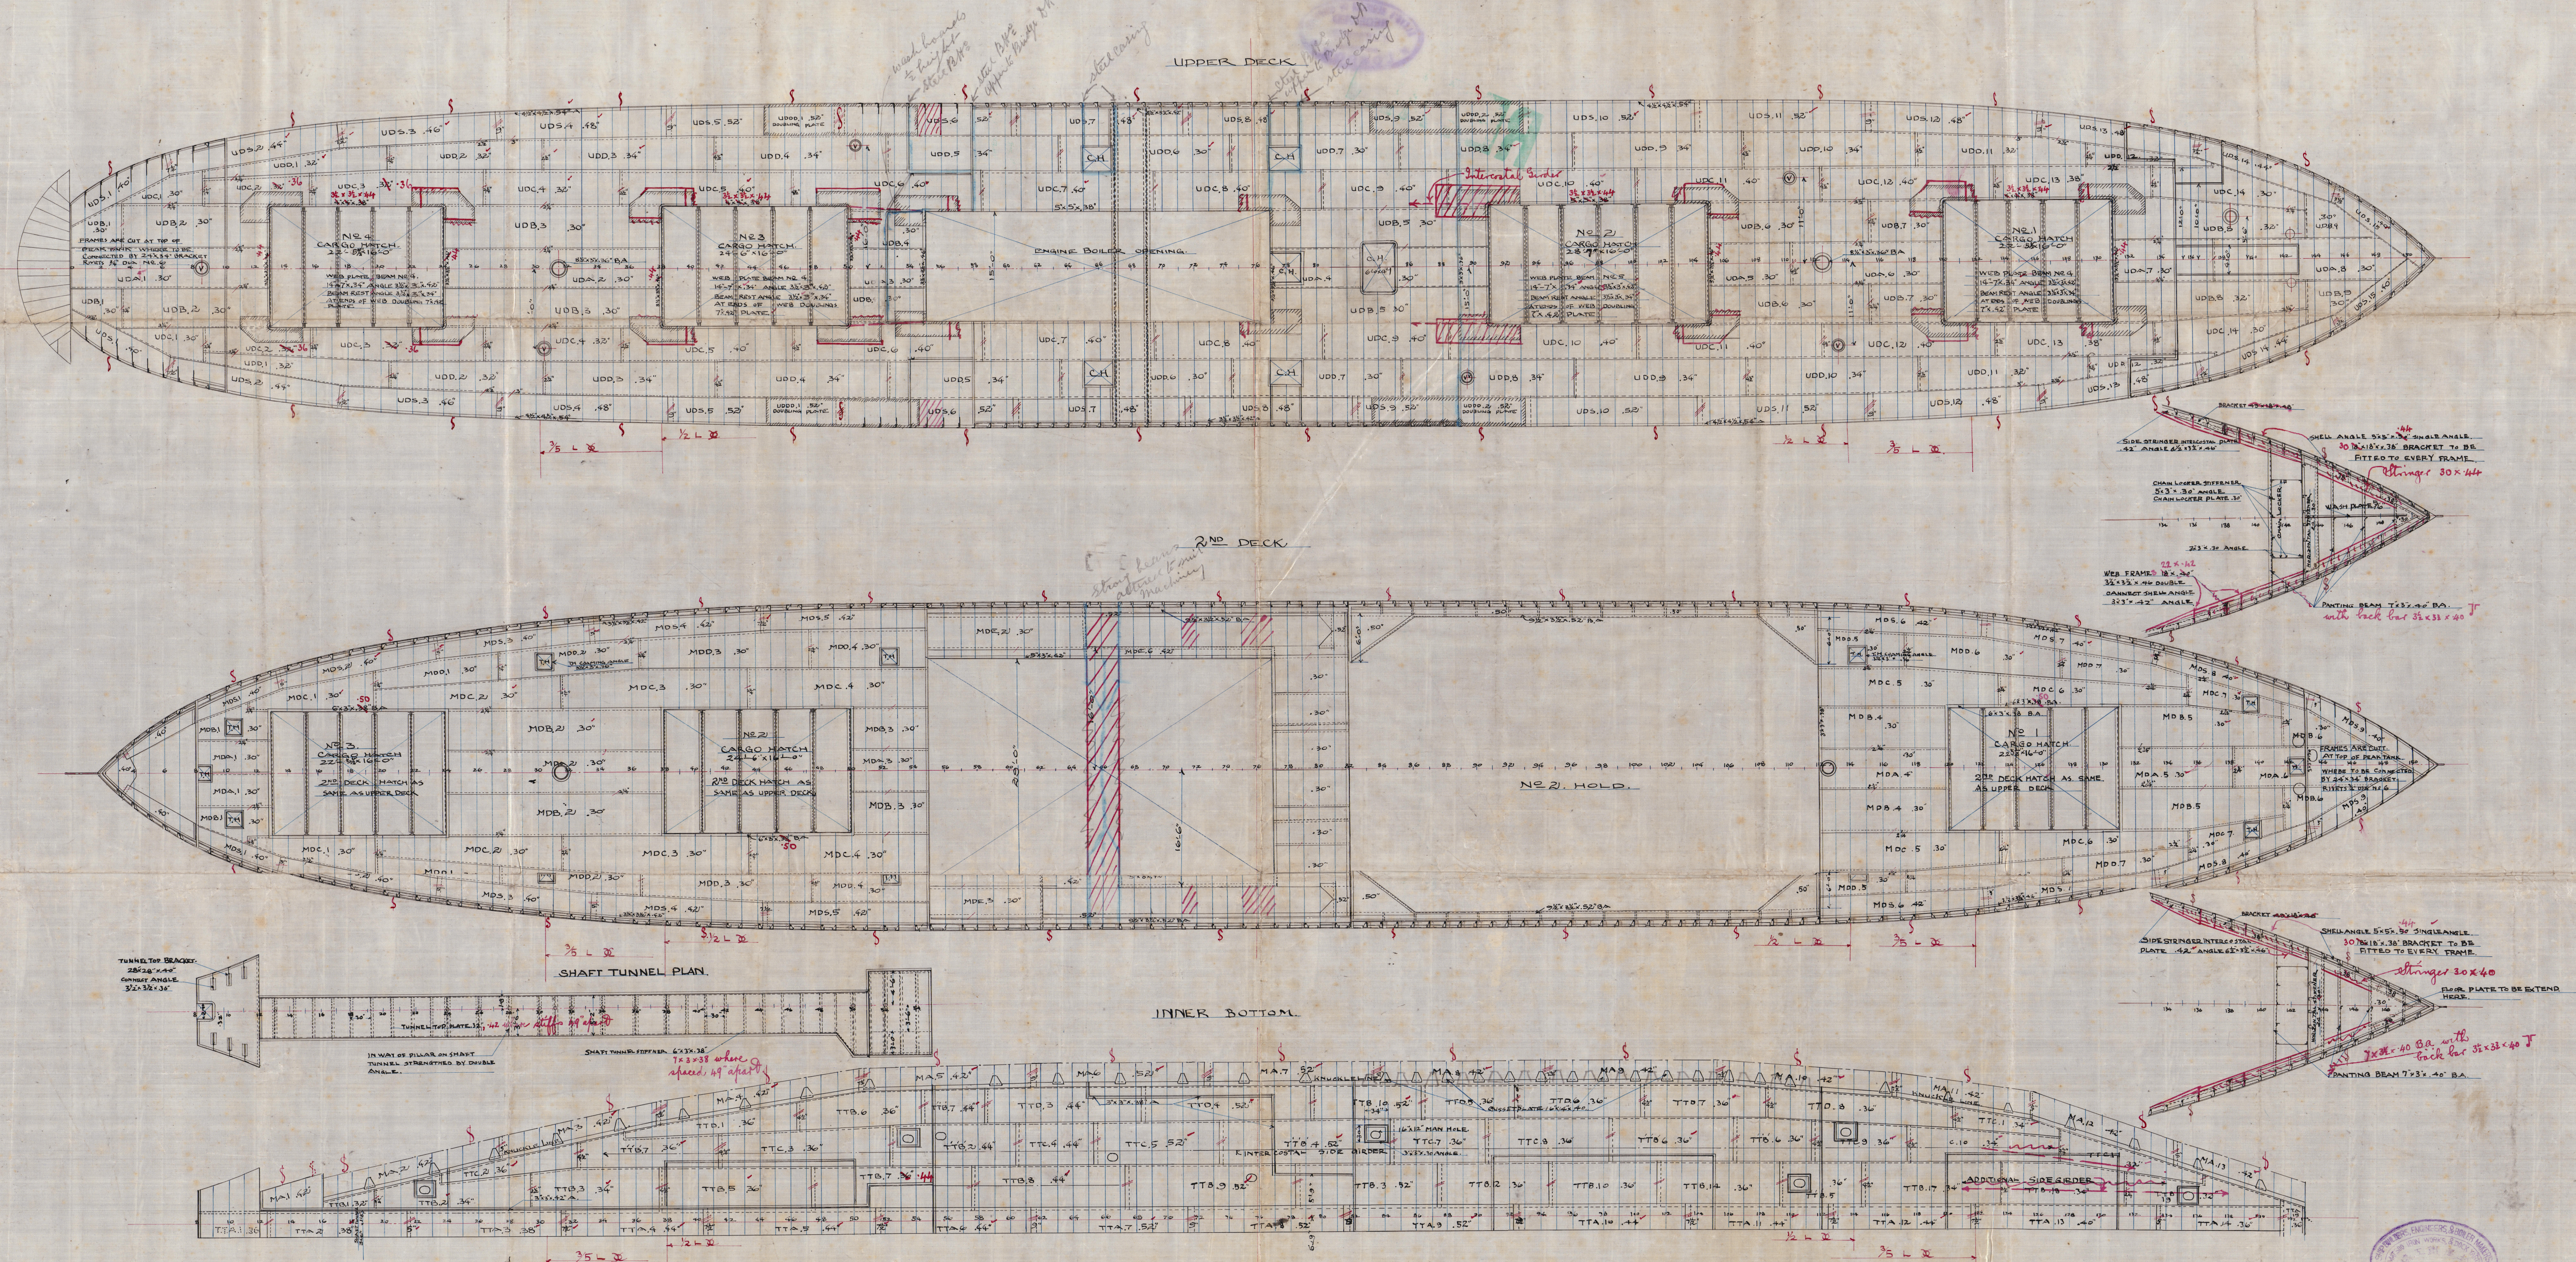

Decks

N^o 5-7

Messrs. Matsuo

Nagasaki

S. S. Loyo Maru N^o 2

Rept-N^o 1143

W1096-0090

RETAINED



RE



© 2020

Lloyd's Register
Foundation